


FINAL SURVEY	SURVEYED	BY	DATE
SURVEY	PLOTTED		
NOTE BOOK	TEMPLATE		
NO.	AREAS CHECKED		

ORIGINAL SURVEY	SURVEYED	BY	DATE
SURVEY	PLOTTED		
NOTE BOOK	TEMPLATE		
NO.	AREAS CHECKED		

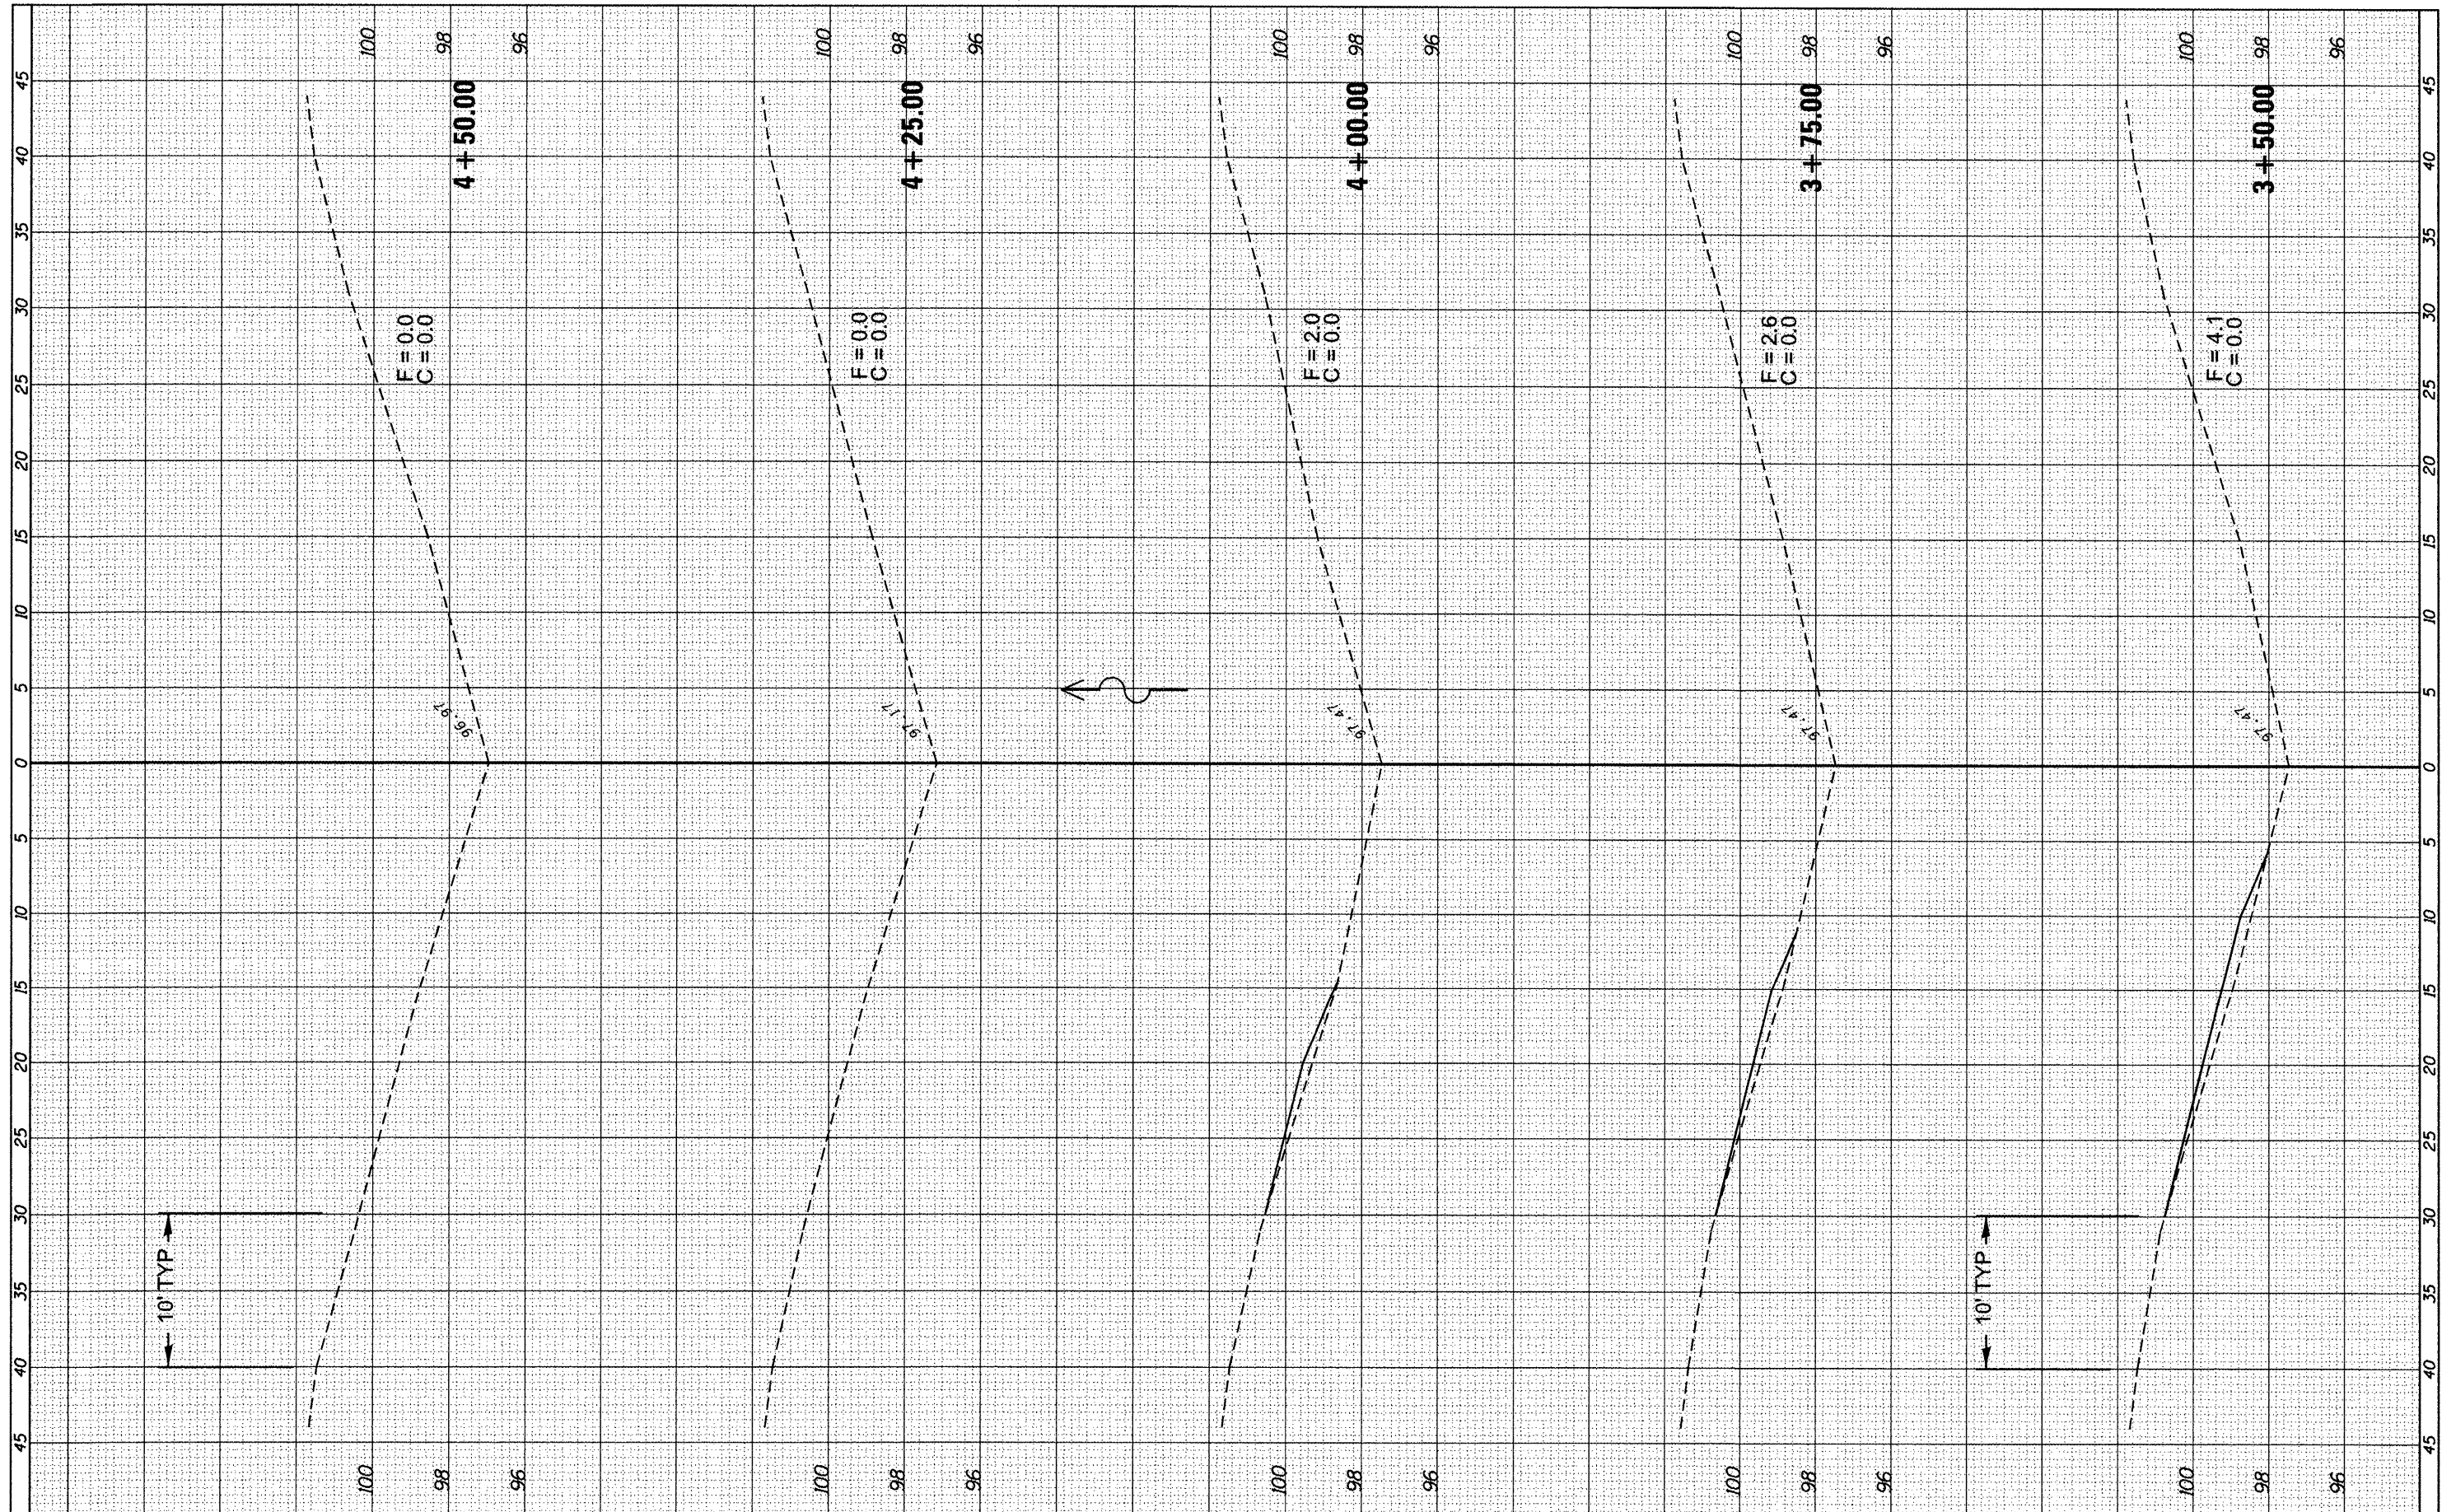

FILE NAME =	USER NAME = quigleyml	DESIGNED -	REVISED -
c:\pwork\pwork\quigleyml\0294440\0366C01-sh	MP 219.9.dgn	DRAWN -	REVISED -
	PLOT SCALE = 18.0000' / 1"	CHECKED -	REVISED -
	PLOT DATE = 3/30/2012	DATE -	REVISED -

**STATE OF ILLINOIS
DEPARTMENT OF TRANSPORTATION**

SN 032-0079 MP 219.9

SCALE: SHEET OF SHEETS STA. 3+50.00 TO STA. 4+50.00

F.A.I. RTE.	SECTION	COUNTY	TOTAL SHEETS	SHEET NO.
55	D3 IMPACT ATT. 2012-3	*	96	86
	* LIVINGSTON-GRUNDY		CONTRACT NO. 66C01	
ILLINOIS FED. AID PROJECT				