


FINAL SURVEY NO.	SURVEYED	DATE
	PLOTTED	
	TEMPLATE	
	NOTE BOOK	
	AREAS CHECKED	

ORIGINAL SURVEY NO.	SURVEYED	DATE
	PLOTTED	
	TEMPLATE	
	NOTE BOOK	
	AREAS CHECKED	

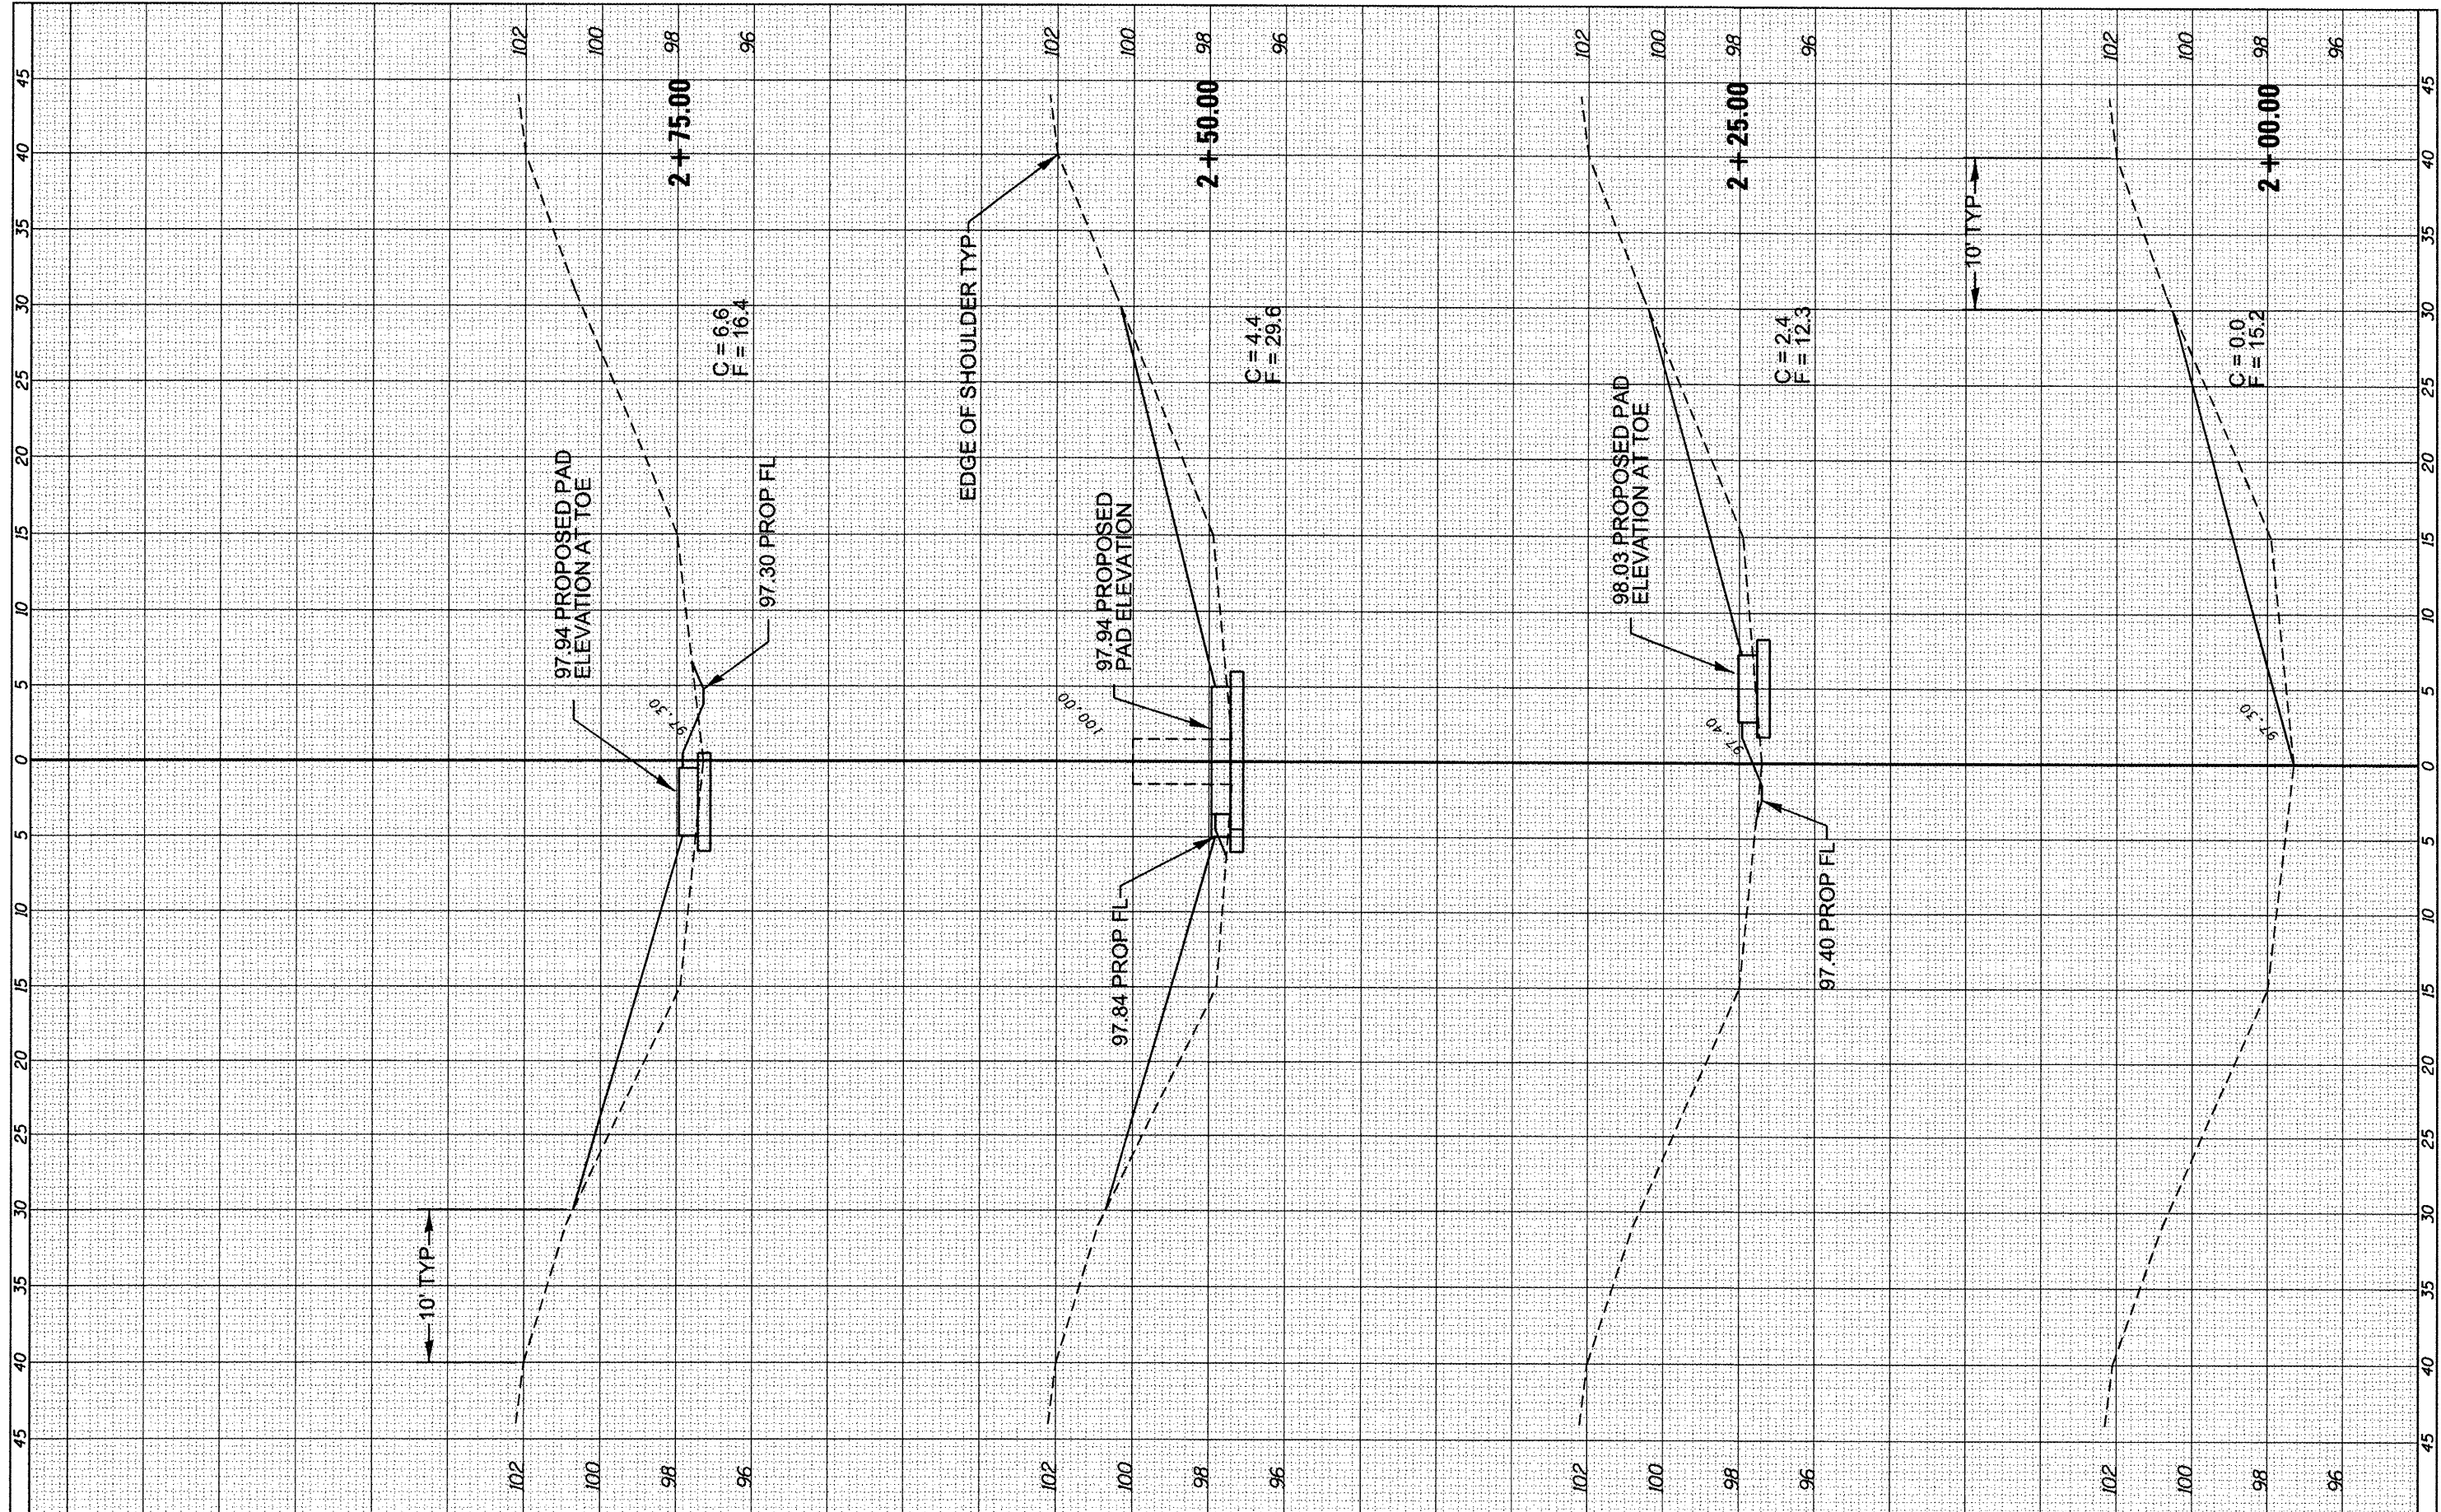

FILE NAME =
 c:\pwork\pwork\quigley\0294448\0366C01-sh...

USER NAME = quigleyml
 DESIGNED -
 DRAWN -
 CHECKED -
 DATE -

REVISIONS:
 REVISED -
 REVISED -
 REVISED -
 REVISED -

**STATE OF ILLINOIS
 DEPARTMENT OF TRANSPORTATION**

SN 032-0078 MP 224.4

SCALE: SHEET OF SHEETS STA. 2+00.00 TO STA. 2+75.00

F.A.I. RTE.	SECTION	COUNTY	TOTAL SHEETS	SHEET NO.
55	D3 IMPACT ATT, 2012-3	*	96	90
* LIVINGSTON-GRUNDY			CONTRACT NO. 66C01	
ILLINOIS FED. AID PROJECT				