


| | | | |
|---------------|---------------|----|------|
| FINISH SURVEY | SURVEYED | BY | DATE |
| SURVEY | PLOTTED | | |
| NOTE BOOK | TEMPLATE | | |
| NO. | AREAS CHECKED | | |

| | | | |
|-----------------|---------------|----|------|
| ORIGINAL SURVEY | SURVEYED | BY | DATE |
| SURVEY | PLOTTED | | |
| NOTE BOOK | TEMPLATE | | |
| NO. | AREAS CHECKED | | |

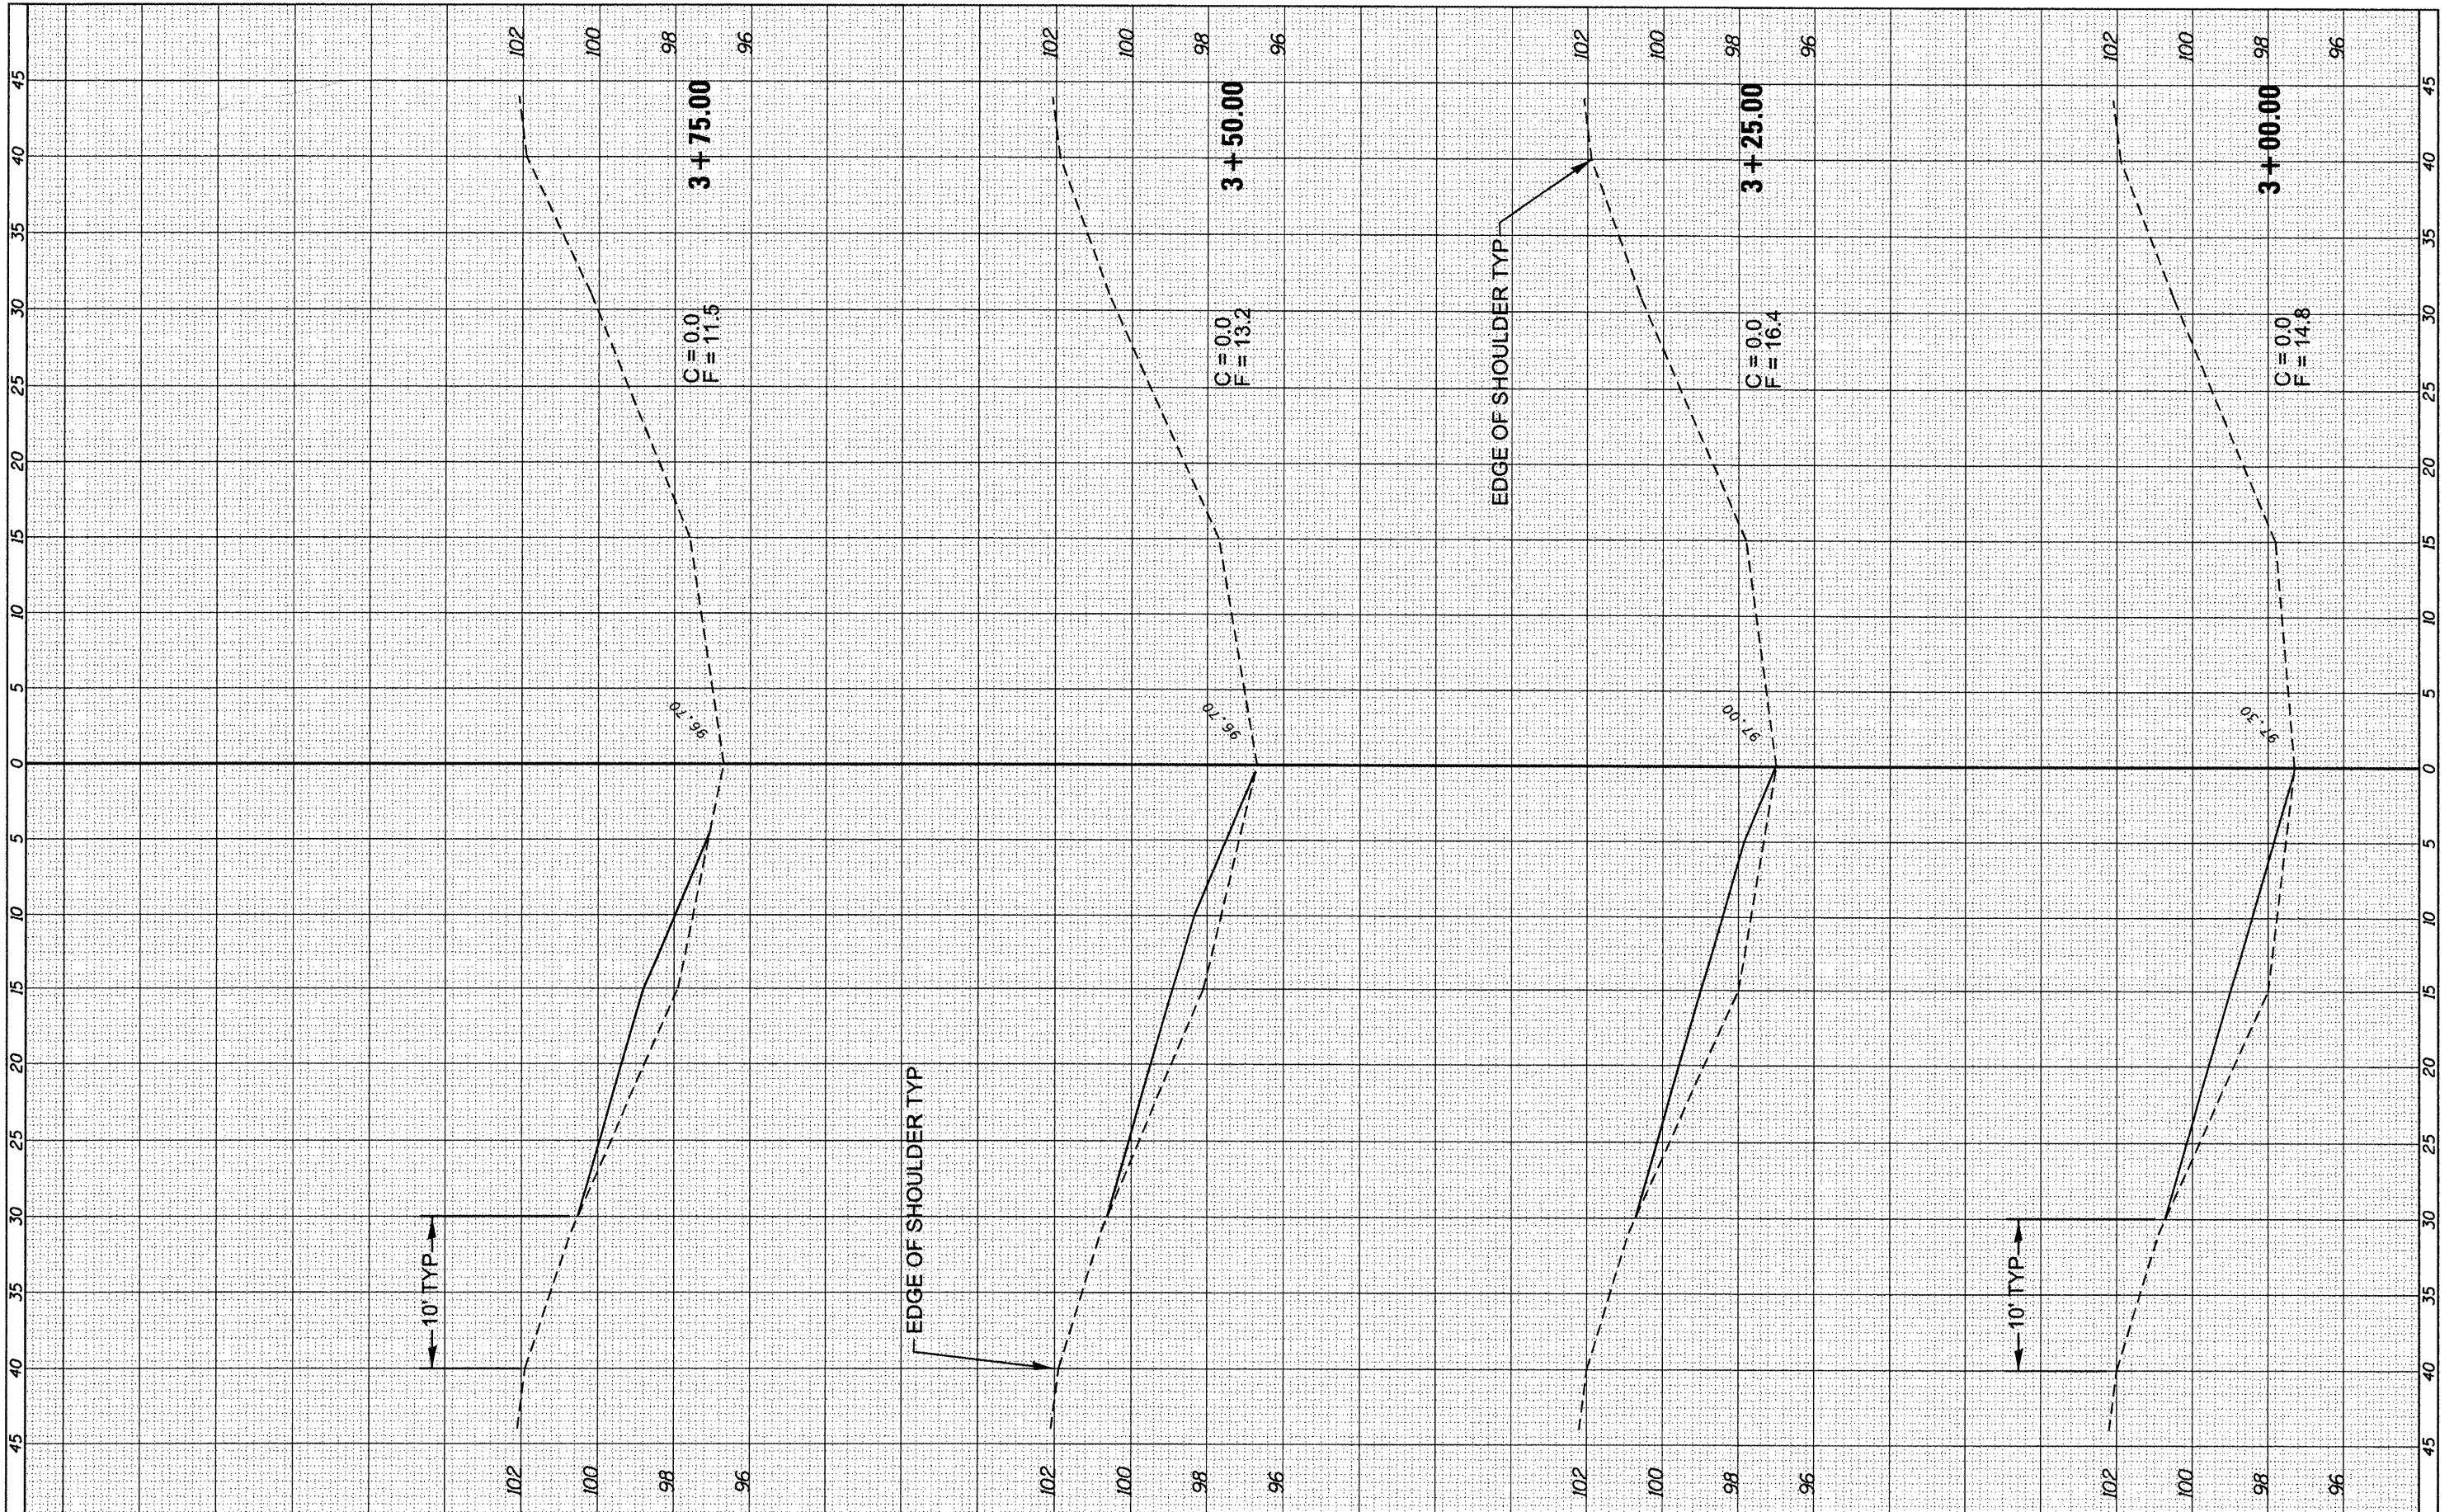

| | | | |
|--|-----------------------------|------------|-----------|
| FILE NAME = | USER NAME = quigleyml | DESIGNED - | REVISED - |
| c:\pwork\pwork\quigleyml\02294440\0366001-sh | wsht-MP 224.4.dgn | DRAWN - | REVISED - |
| | PLOT SCALE = 10,000 / 1 in. | CHECKED - | REVISED - |
| | PLOT DATE = 3/30/2012 | DATE - | REVISED - |

STATE OF ILLINOIS
DEPARTMENT OF TRANSPORTATION

| | |
|----------------------|--|
| SN 032-0078 MP 224.4 | |
| SCALE: | SHEET OF SHEETS STA. 3+00.00 TO STA. 3+75.00 |

| | | | | |
|---------------------------|-----------------------|--------------------|--------------|-----------|
| F.A.I. RTE. | SECTION | COUNTY | TOTAL SHEETS | SHEET NO. |
| 55 | D3 IMPACT ATT. 2012-3 | * | 96 | 91 |
| * LIVINGSTON-GRUNDY | | CONTRACT NO. 66C01 | | |
| ILLINOIS FED. AID PROJECT | | | | |