


FINAL SURVEY	BY	DATE
NOTE BOOK		
TEMPLATE		
AREAS		
CHECKED		
NO.		

ORIGINAL SURVEY	BY	DATE
NOTE BOOK		
TEMPLATE		
AREAS		
CHECKED		
NO.		

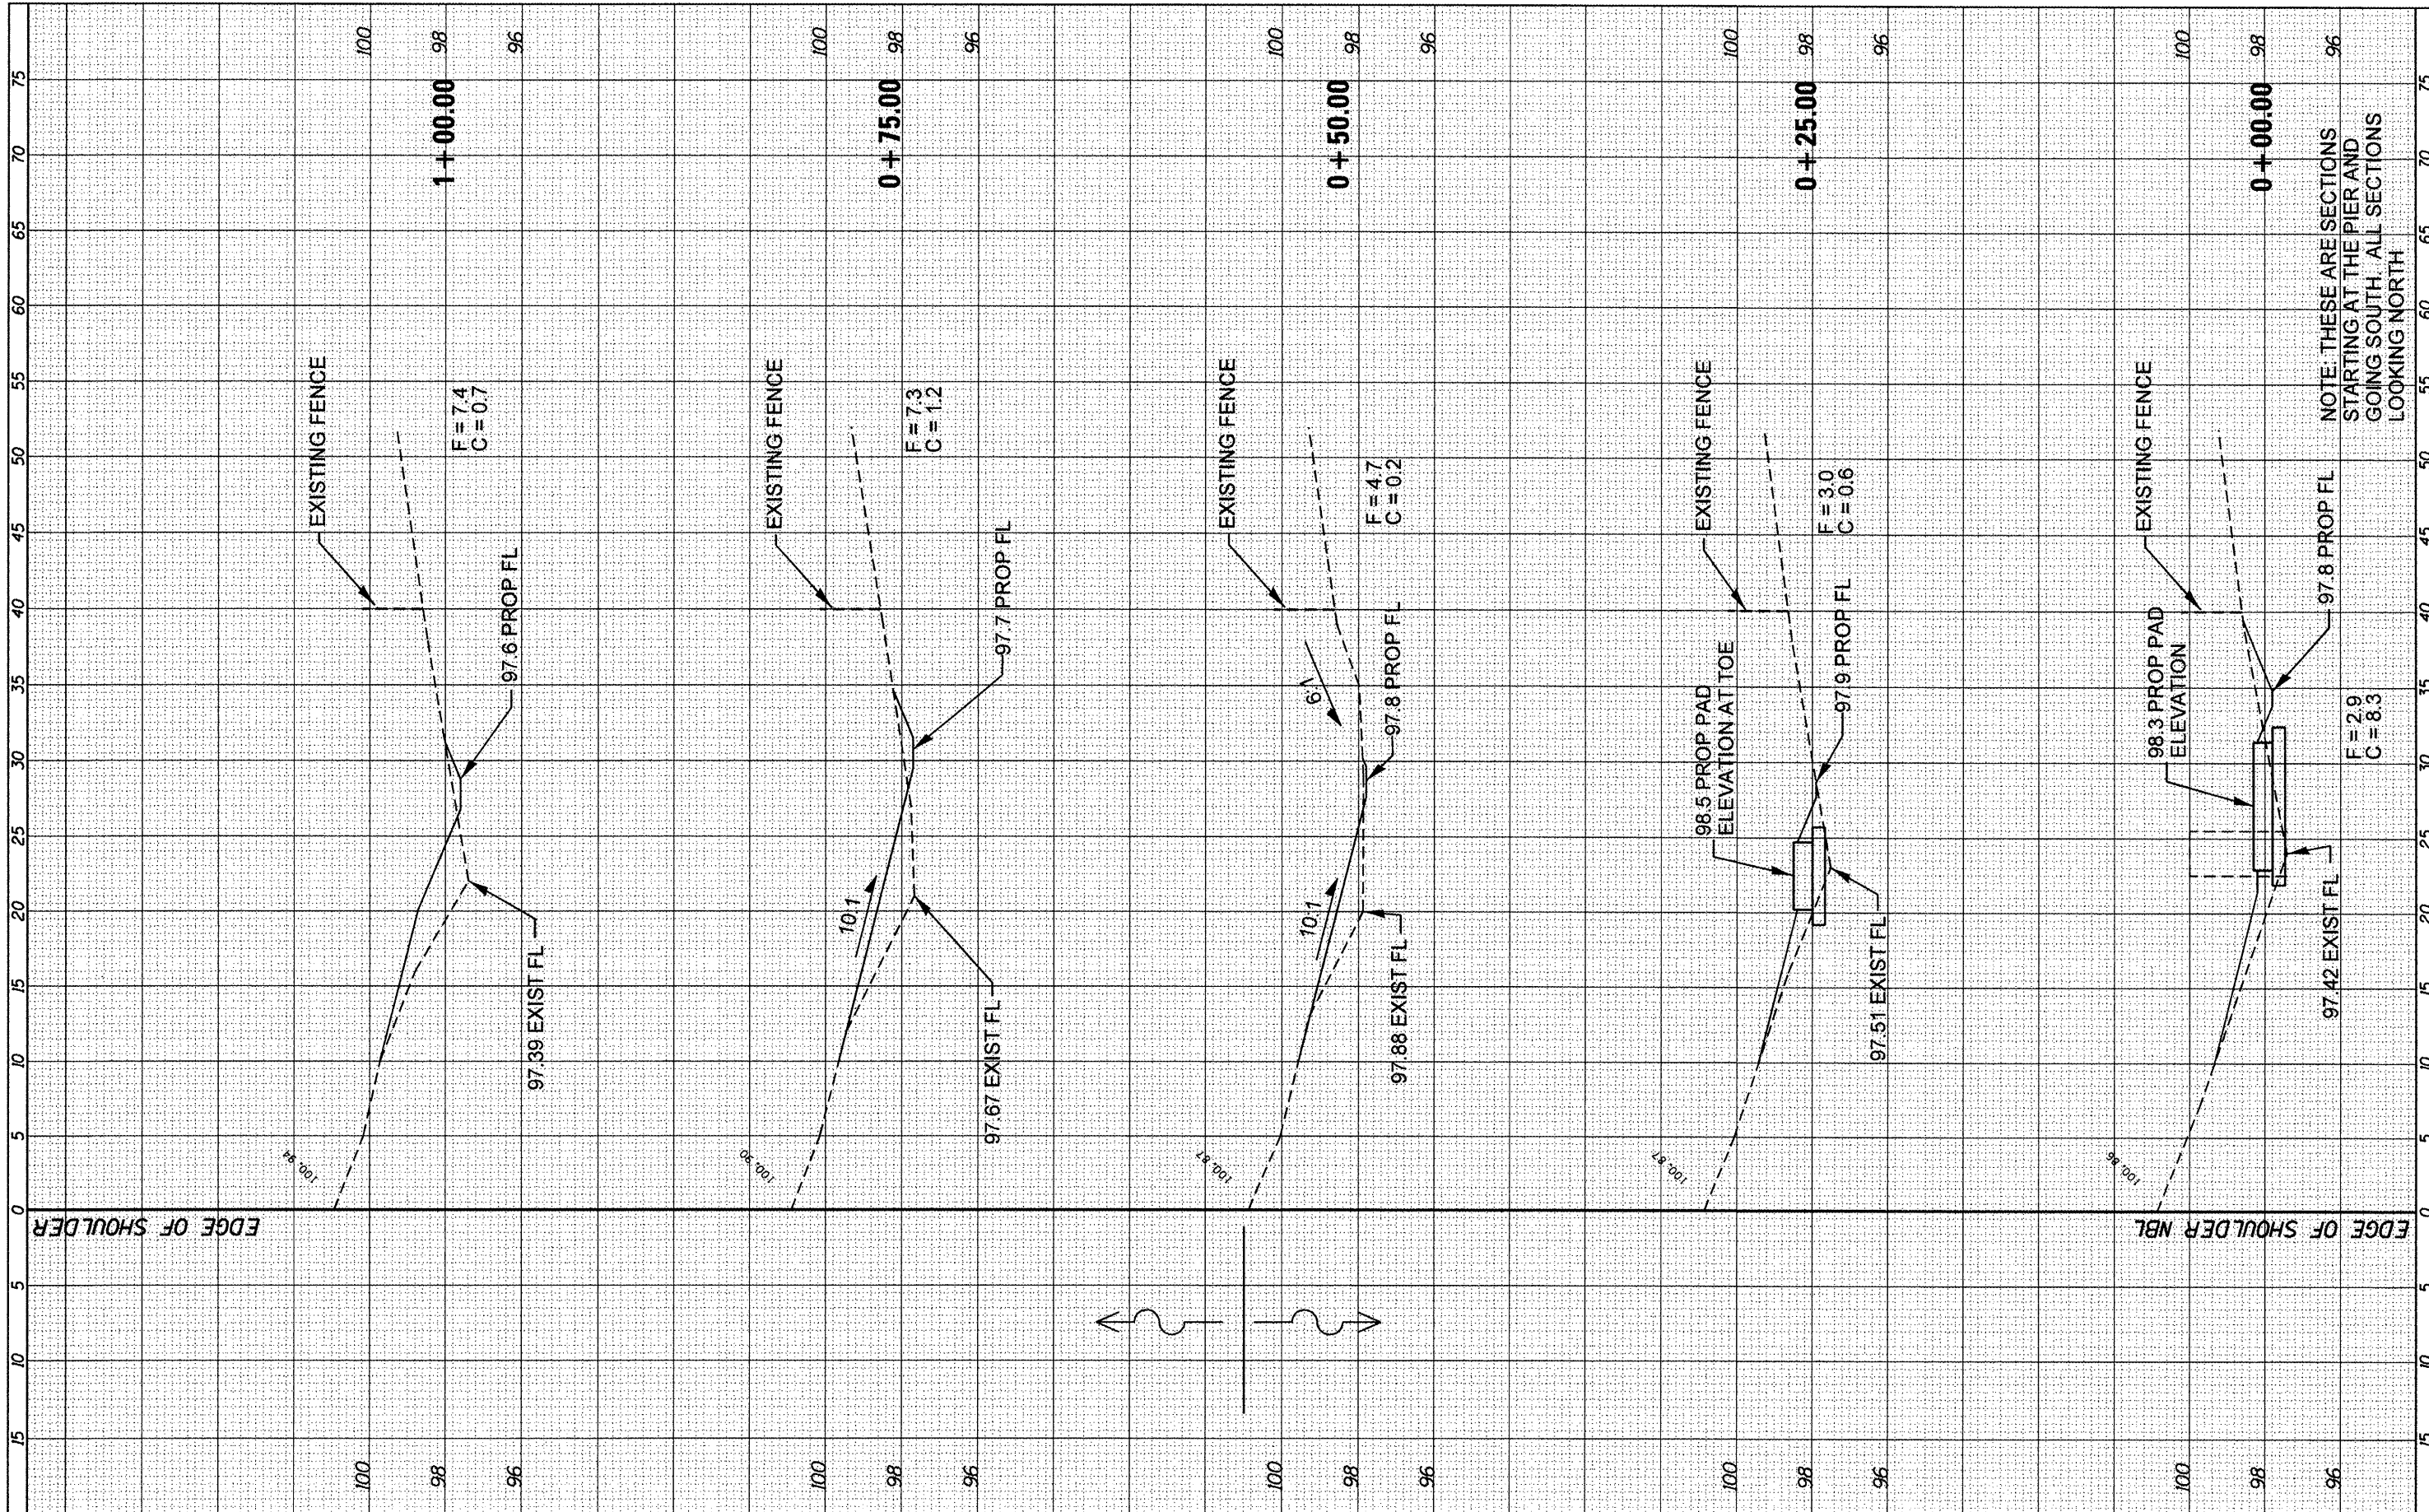

NOTE: THESE ARE SECTIONS STARTING AT THE PIER AND GOING SOUTH. ALL SECTIONS LOOKING NORTH.

FILE NAME =
 USER NAME = quigley1
 DESIGNED -
 DRAWN -
 CHECKED -
 DATE -

PLLOT SCALE = 10.0000 / in.
 PLLOT DATE = 3/30/2012

DESIGNED -
 DRAWN -
 CHECKED -
 DATE -

REVISED -
 REVISED -
 REVISED -
 REVISED -

**STATE OF ILLINOIS
 DEPARTMENT OF TRANSPORTATION**

SN 032-0178 SOUTH

SCALE: SHEET OF SHEETS STA. +00.00 TO STA. 1+00.00

F.A.I. RTE.	SECTION	COUNTY	TOTAL SHEETS	SHEET NO.
55	D3 IMPACT ATT. 2012-3	*	96	94
* LIVINGSTON-GRUNDY			CONTRACT NO. 66C01	
ILLINOIS FED. AID PROJECT				