06-15-12 LETTING ITEM 121

INDEX OF SHEETS

1 COVER SHEET

2 GENERAL NOTES AND SUMMARY OF QUANTITIES

TYPICAL SECTIONS

SCHEDULE OF QUANTITIES

-6 DETAILS

0

 \circ

STANDARDS

000001-06 001006 701400-05 STANDARD SYMBOLS, ABBREVIATIONS AND PATTERNS

DECIMAL OF AN INCH AND OF A FOOT

701400-05 701401-06 APPROACH TO LANE CLOSURE, FREEWAY/EXPRESSWAY

06 LANE CLOSURE, FREEWAY/EXPRESSWAY

701901-02

TYPICAL PAVEMENT MARKINGS

0 100' 200' 300' -- 1"= 100' 0 50' 100' -- 1"= 50' 0 50' 100' -- 1"= 40' 0 50' 100' -- 1"= 30' 0 50' 100' -- 1"= 30'

FULL SIZE PLANS HAVE BEEN PREPARED USING STANDARD ENGINEERING SCALES. REDUCED SIZED PLANS WILL NOT CONFORM TO STANDARD SCALES. IN MAKING MEASUREMENTS ON REDUCED PLANS, THE ABOVE SCALES MAY BE USED.

J.U.L.I.E.
JOINT UTILITY LOCATION INFORMATION FOR EXCAVATION
1-800-892-0123
OR 811

PROJECT ENGINEER: JOE KANNEL, P.E. UNIT CHIEF: PAT BRABOY

CONTRACT NO. 66C17

STATE OF ILLINOIS

DEPARTMENT OF TRANSPORTATION


DIVISION OF HIGHWAYS

PROPOSED HIGHWAY PLANS

FAI ROUTE 57 (I-57) SECTION (38-3,4)I-2

TYPE of IMPROVEMENT MICRO-SURFACING IROQUOIS COUNTY

C-93-109-12

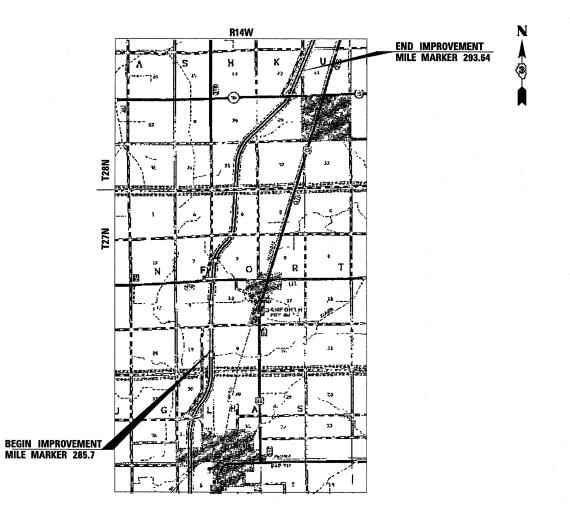


GROSS LENGTH = NET LENGTH = 41,923 FT. = 7.94 MILE

D-93-057-12



FUNCTIONAL CLASSIFICATION—INTERSTATE

2011 ADT = 18,200 P.V. = 67.0% S.U. = 4.6% M.U. = 28.4%

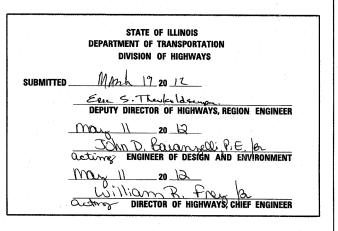

PRINTED BY THE AUTHORITY OF THE STATE OF ILLINOIS

GENERAL NOTES

THE ENGINEER WILL BE THE SOLE JUDGE CONCERNING CURING TIME FOR THE VARIOUS MICROSURFACING LIFTS.

SHORT TERM PAVEMENT MARKING SHALL BE USED TO OUTLINE EXIT AND ENTRANCE RAMPS FOR THE PRIME COAT APPLICATION AND EACH RESURFACING LIFT.

ANY REFERENCE TO A STANDARD IN THESE PLANS SHALL BE INTERPRETED TO MEAN THE EDITION AS INDICATED BY THE SUBNUMBER SHOWN IN THE LIST OF STANDARDS OR THE COPY INCLUDED IN THESE PLANS.

THE FOLLOWING RATES OF APPLICATION HAVE BEEN USED IN CALCULATING PLAN QUANTITIES:

	.,		
SHORT TERM PAVEMENT MARKING	10	FT /100 FT OF APPLICATION	1.2
MIX FOR CRACKS, JTS & FLGWYS	0.0003	TONS / SQ YD	
MICROSURFACING, SINGLE PASS	20	POUNDS/SQ YARD	

ı	BITUMINOUS MATERIALS (PRIME COAT) RATES									
	SURFACE TYPE	ESTIMATED TRUCK	RESIDUAL RATE							
i		APPLICATION RATE								
	EXISTING PAVEMENT	0.08 GAL / SQ YD	0.025 GAL / SQ YD							

ESTIMATED TRUCK APPLICATION RATE USED FOR CALCULATING PLAN QUANTITIES

THE AGGREGATES FOR THE SURFACE LIFT OF MICRO-SURFACING SHALL MEET THE REQUIREMENTS FOR MIXTURE D IN ARTICLE 1004.03(a)

			100% 30478
	SUMMARY OF QUANTITIES		100% STATE
CODE NO.	ITEM	UNIT	CONSTR. CODE 0005 TOTAL
40600100	BITUMINOUS MATERIALS (PRIME COAT)	GALLON	2028
40600400	MIXTURE FOR CRACKS, JOINTS, AND FLANGEWAYS	TON	76
67100100	MOBILIZATION	LSUM	1
70106800	CHANGEABLE MESSAGE SIGN	CAL MO	1
70300100	SHORT-TERM PAVEMENT MARKING	FOOT	760
70300220	TEMPORARY PAVEMENT MARKING - LINE 4"	FOOT	19008
70301000	WORK ZONE PAVEMENT MARKING REMOVAL	SQFT	253
78005110	EPOXY PAVEMENT MARKING - LINE 4"	FOOT	19008
78300100	PAVEMENT MARKING REMOVAL	SQFT	6335
X0326867	RADAR SPEED TRAILER	CAL MO	1
X7010805	TRAFFIC CONTROL AND PROTECTION, STANDARD 701401 (SPECIAL)	LSUM	1
X7830070	GROOVING FOR RECESSED PAVEMENT MARKING-5"	FOOT	19008
Z0063804	MICRO-SURFACING, SINGLE PASS, TYPE II, MIXTURE D	SQYD	25344

* SPECIALTY ITEMS

STATE OF ILLINOIS
DEPARTMENT OF TRANSPORTATION
DISTRICT THREE

PREPARED BY:

DISTRICT STUDIES & PLANS ENGINEER

DATE:

EXAMINED BY:


FILE NAME =	USER NAME = monallysr	DESIGNED	-		REVISED	_	
c:\pw_work\pwidot\monallysr\dØ299185\D36	6C17-sht-cover.dgn	DRAWN	-	********	REVISED	-	 İ
	PLOT SCALE = 50.0000 '/ in.	CHECKED	-		REVISED	-]
l	PLOT DATE = 3/13/2012	DATE	-		REVISED	_	


STATE OF ILLINOIS **DEPARTMENT OF TRANSPORTATION**

GEN	IERAL NOTE	S AND S	UMMARY	OF QUANTI	TIES
SCALE:	SHEET NO.	OF SH	EETS STA.		TO STA.

COUNTY TOTAL SHEETS NO.

IROQUOIS 5 2 (38-3,4)1-2 CONTRACT NO. 66C17
ILLINOIS FED. AID PROJECT

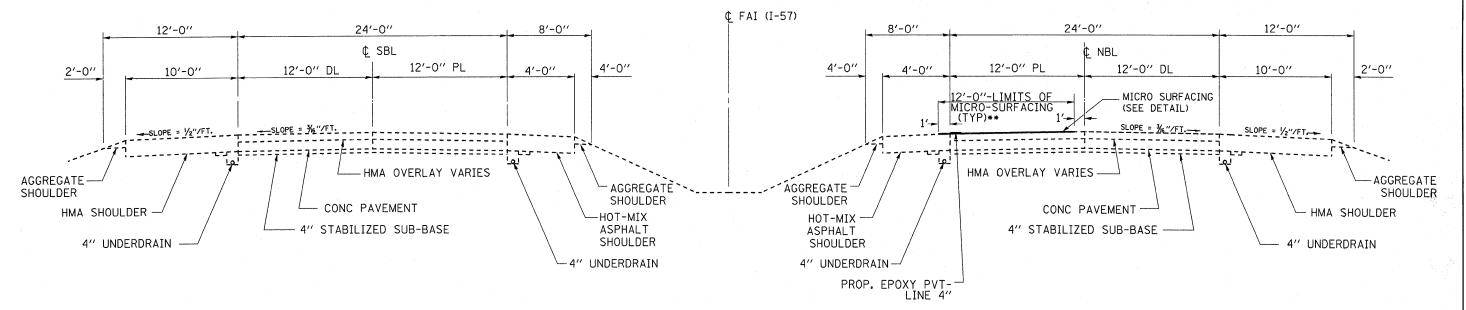

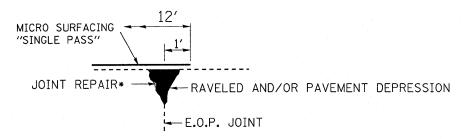

MICRO-SURFACING DETAIL

* MIXTURE FOR CRACKS, JOINTS, AND FLANGEWAYS

TYPICAL SECTION

MM 285.7 TO MM 293.64 (LOOKING NORTH)

FILE NAME =	USER NAME = monallysr	DESIGNED	REVISED	
c:\pw_work\pwidot\mcnallysr\dØ299185\D36	6C17-sht-cover.dgn	DRAWN	REVISED]
	PLOT SCALE = 50.0000 '/ in.	CHECKED	REVISED	
	PLOT DATE = 3/13/2012	DATE	REVISED	1

STATE OF ILLINOIS
DEPARTMENT OF TRANSPORTATION

		TVDICAL SEC	F.A.I RTE.	SECTION	COUNTY	TOTAL SHEETS	SHEET NO.		
-		TYPICAL SEC	_57_	(38-3,4)I-2	IRQQUQIS_	_5_	3_		
-							CONTRAC	T NO.	66C17
\perp	SCALE:	SHEET NO OF SHEETS	STA	TO STA	FED. RO	DAD DIST. NO ILLINOIS FED. AI	D PROJECT		


× '					MAINLINE					
	PASS	SING LANE	,		: .					
LOCATION MILE POST	LENGTH	MICRO- SURFACING SINGLE PASS TYPE II	BITUMINOUS MATERIALS (PRIME COAT)	EPOXY PAVEMENT MARKING - LINE 4"	PVT MARKING REMOVAL**	GROOVING FOR RECESSED PVT MK- 5"	TEMP PVT MARKING LINE 4"***	SHORT TERM PVMT MARKING*	WK ZONE PVT MK REMOVAL	MIX FOR CRACKS, JOINTS, & FLANGEWAYS
	<u> </u> Fl	SQ YD	GALLON	FOOT	SQ FT	FOOT	FOOT	FOOT*	SQ FT	TON
NBPL										
288.7-292.3	19008	25344	2028	19008	6335	19008	19008	760	253	76.0
TOTA	L	25344	2028	19008	6335	19008	19008	760	253	76

FILE NAME =	USER NAME = monallysr	DESIGNED	REVISED			F.A.I SECTION	COUNTY TOTAL SHEET
** ************************************	6C17-sht-cover.dgn	DRAWN	REVISED	STATE OF ILLINOIS	SCHEDULE OF QUANTITIES	_57 (38-3,4)I-2	IROQUOIS 5 4
	PLOT SCALE = 50.0000 '/ in.	CHECKED	REVISED	DEPARTMENT OF TRANSPORTATION			CONTRACT NO. 66C17
	PLOT DATE = 3/13/2012	DATE -	REVISED		SCALE: SHEET NO OF SHEETS STA TO STA	FED. ROAD DIST. NO ILLINOIS FED. A	ID PROJECT

START PROJECT NORTH OF SN 038-0011
*PLACE A 4' DIAGONAL LINE EVERY 100' ON THE 4' MEDIAN SHOULDER

^{**}REMOVE EXISTING PVT MK PRIOR TO MICROS-SURFACING OPERATION

^{***}ONLY USE IF THERE IS A DELAY OF APPLYING PERMANENT PVT MK LINE AFTER THE 7 DAY CURE PERIOD

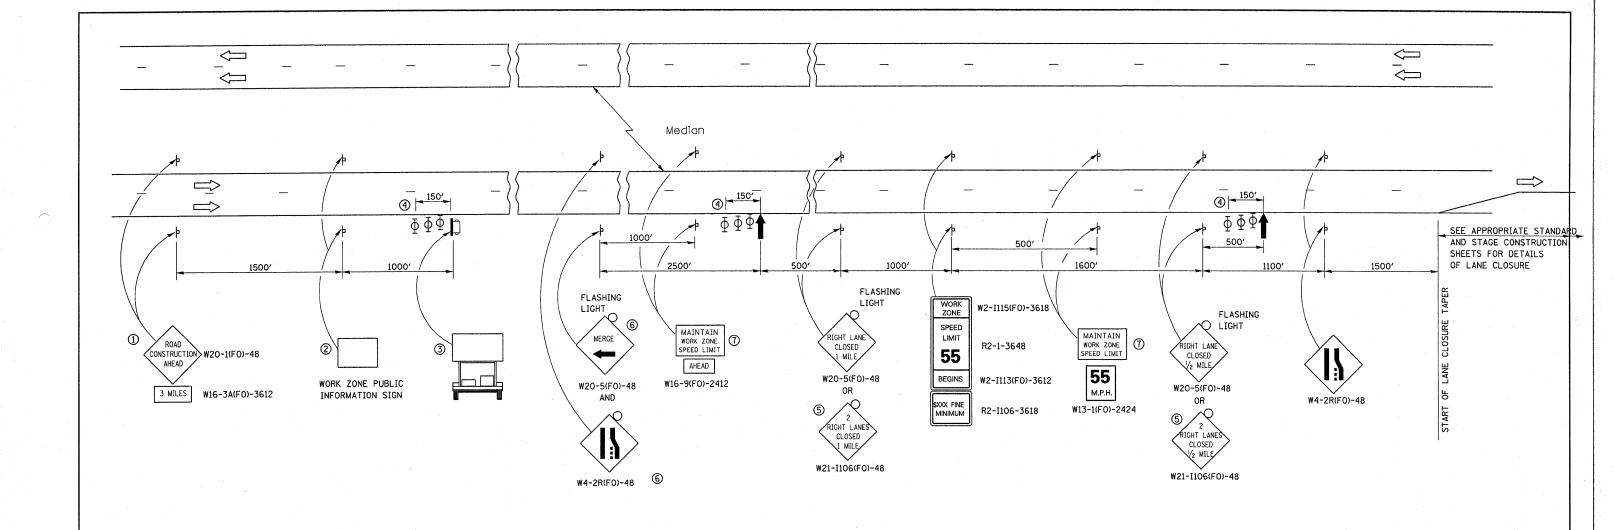

- 1 THE ROAD CONSTRUCTION AHEAD SIGN SHALL BE LOCATED 3 MILES IN ADVANCE OF THE PROJECT LIMITS.
- THE MESSAGE AND SIZE OF THE WORK ZONE PUBLIC INFORMATION SIGN SHALL BE AS SPECIFIED BY THE DEPARTMENT.
- (3) TO BE PLACED IN THE MEDIAN WHEN FEASIBLE. THE MESSAGE BOARD SHALL BE USED TO DISPLAY STATUS OF LANES WITHIN THE PROJECT. THE PRIMARY MESSAGES SHALL BE:

 "RIGHT LANE CLOSED" / " x MILES AHEAD"

 "LEFT LANE CLOSED" / " x MILES AHEAD"

 "ALL LANES OPEN"
- THREE, TYPE II BARRICADES, DRUMS, OR VERTICAL BARRICADES AT 50' CENTERS.
- (5) THIS SIGN SHALL BE USED WHEN 2 LANES ARE CLOSED.
- (6) WHEN THE LEFT LANE IS CLOSED, SWITCH THESE TWO SIGNS AND THE DIRECTION OF THE MERGE ARROW.

(7) 48"x36" FLUORESCENT ORANGE SIGN WITH BLACK LETTERS.

48"

MAINTAIN 8"
WORK ZONE 6"
SPEED LIMIT 6"

ARROW BOARD

PORTABLE CHANGEABLE MESSAGE SIGN

L SIGN

 Φ Type II barricade, drum, or vertical barricade with monodirectional flashing light

GENERAL NOTE:

THIS STANDARD IS USED WHERE AT ANY TIME A LANE IS CLOSED ON A FREEWAY/EXPRESSWAY.

WHEN THE LEFT LANE IS CLOSED, LEFT LANE CLOSED SIGNS SHALL BE SUBSTITUTED FOR THE RIGHT LANE CLOSED SIGNS.

THE FIRST TWO SIGNS AND THE MESSAGE BOARD ARE STATIONARY. THE OTHER SIGNS AND ARROWBOARDS SHALL BE MOVED AS NECESSARY TO MAINTAIN THE REQUIRED DISTANCE FROM THE START OF THE LANE CLOSURE TAPER(S).

SEE SPECIAL PROVISIONS.

ALL DIMENSIONS ARE IN INCHES UNLESS OTHERWISE SHOWN.

FILE NAME =	USER NAME = monallysr	DESIGNED	REVISED			F.A.I SECTION	COUNTY TOTAL SHEET
c:\pw_work\pwidot\monallysr\dØ299185\D36	6C17-sht-cover.dgn	DRAWN ~	REVISED -	STATE OF ILLINOIS	STANDARD 701400 (SPECIAL)	57_ (38-3,4)I-2	IROQUOIS 5 5
	PLOT SCALE = 50.0000 '/ in.	CHECKED	REVISED -	DEPARTMENT OF TRANSPORTATION			CONTRACT NO. 66C17
	PLOT DATE = 3/13/2012	DATE	REVISED		SCALE: SHEET NO OF SHEETS STA TO STA,	FED. ROAD DIST. NO ILLINOIS FED. AIL	PROJECT