


DATE	
BY	
FINAL SURVEY	
PLOTTED	
TEMPLATE	
NOTE BOOK	
AREAS CHECKED	
NO.	

DATE	
BY	
ORIGINAL SURVEY	
PLOTTED	
TEMPLATE	
NOTE BOOK	
AREAS CHECKED	
NO.	

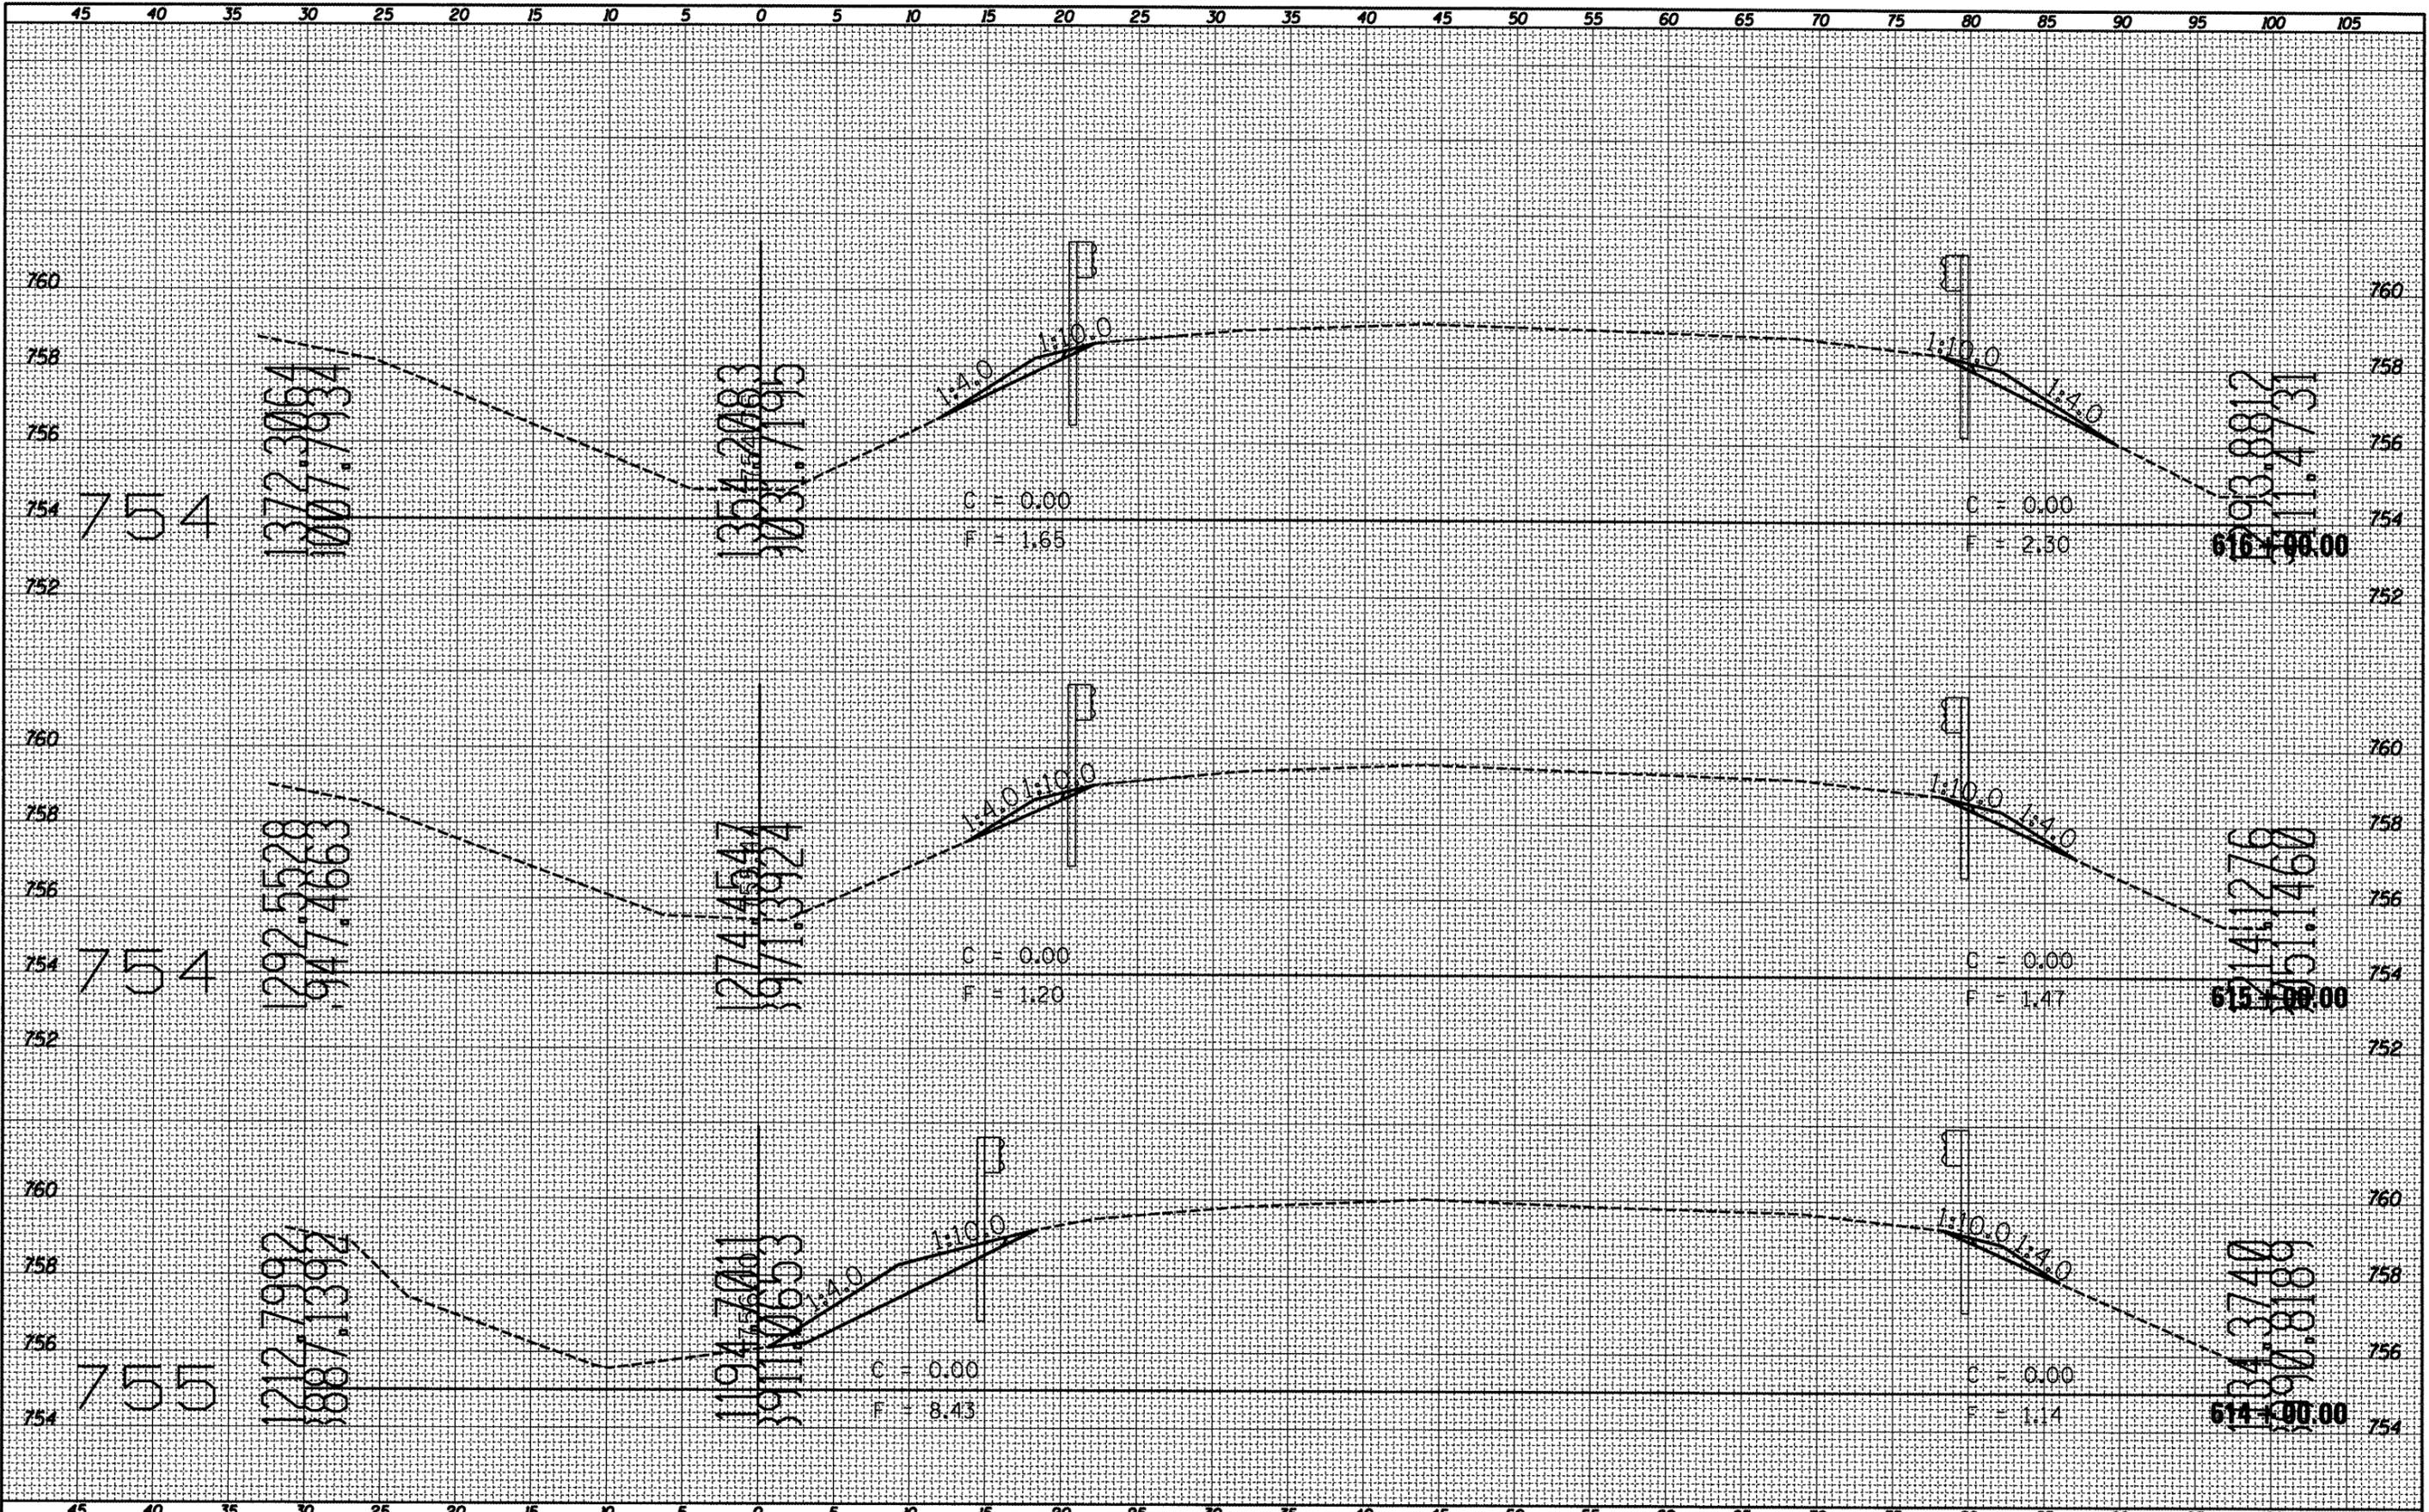

FILE NAME = D5Safety-xac-FA155NB-shd.dgn
 USER NAME = eversol
 PLOT SCALE = 18.0000' / 1" / 1" / 1"
 PLOT DATE = 3/22/2012

DESIGNED -	REVISED -
DRAWN -	REVISED -
CHECKED -	REVISED -
DATE -	REVISED -

STATE OF ILLINOIS
 DEPARTMENT OF TRANSPORTATION

I-55 CROSS SECTIONS
 SCALE: SHEET OF SHEETS STA. TO STA.

F.A.I. RTE.	SECTION	COUNTY	TOTAL SHEETS	SHEET NO.
55	VARIOUS	MCLEAN	38	21
			CONTRACT NO. 68A96	
ILLINOIS FED. AID PROJECT				