



N


THE CONTRACTOR SHALL INSTALL A 3" DIAMETER GALVANIZED STEEL CONDUIT UNDER THE RAILROAD TRACKS IN ACCORDANCE WITH RAILROAD REQUIRMENTS. THE COST OF THE CONDUIT SHALL BE INCLUDED IN THE BID PRICE FOR "UNDERGROUND CONDUIT, MULTI-DUCT, 7-16MM MICRODUCTS"

UNDRGRD C MD
778 FT.

UNDRGRD C MD
487 FT. (PUSHED)
UNDER ROADWAY AND
RAILROAD TRACKS

COMMUNICATIONS VAULT
1.0 EACH

UNDRGRD C MD
800 FT.

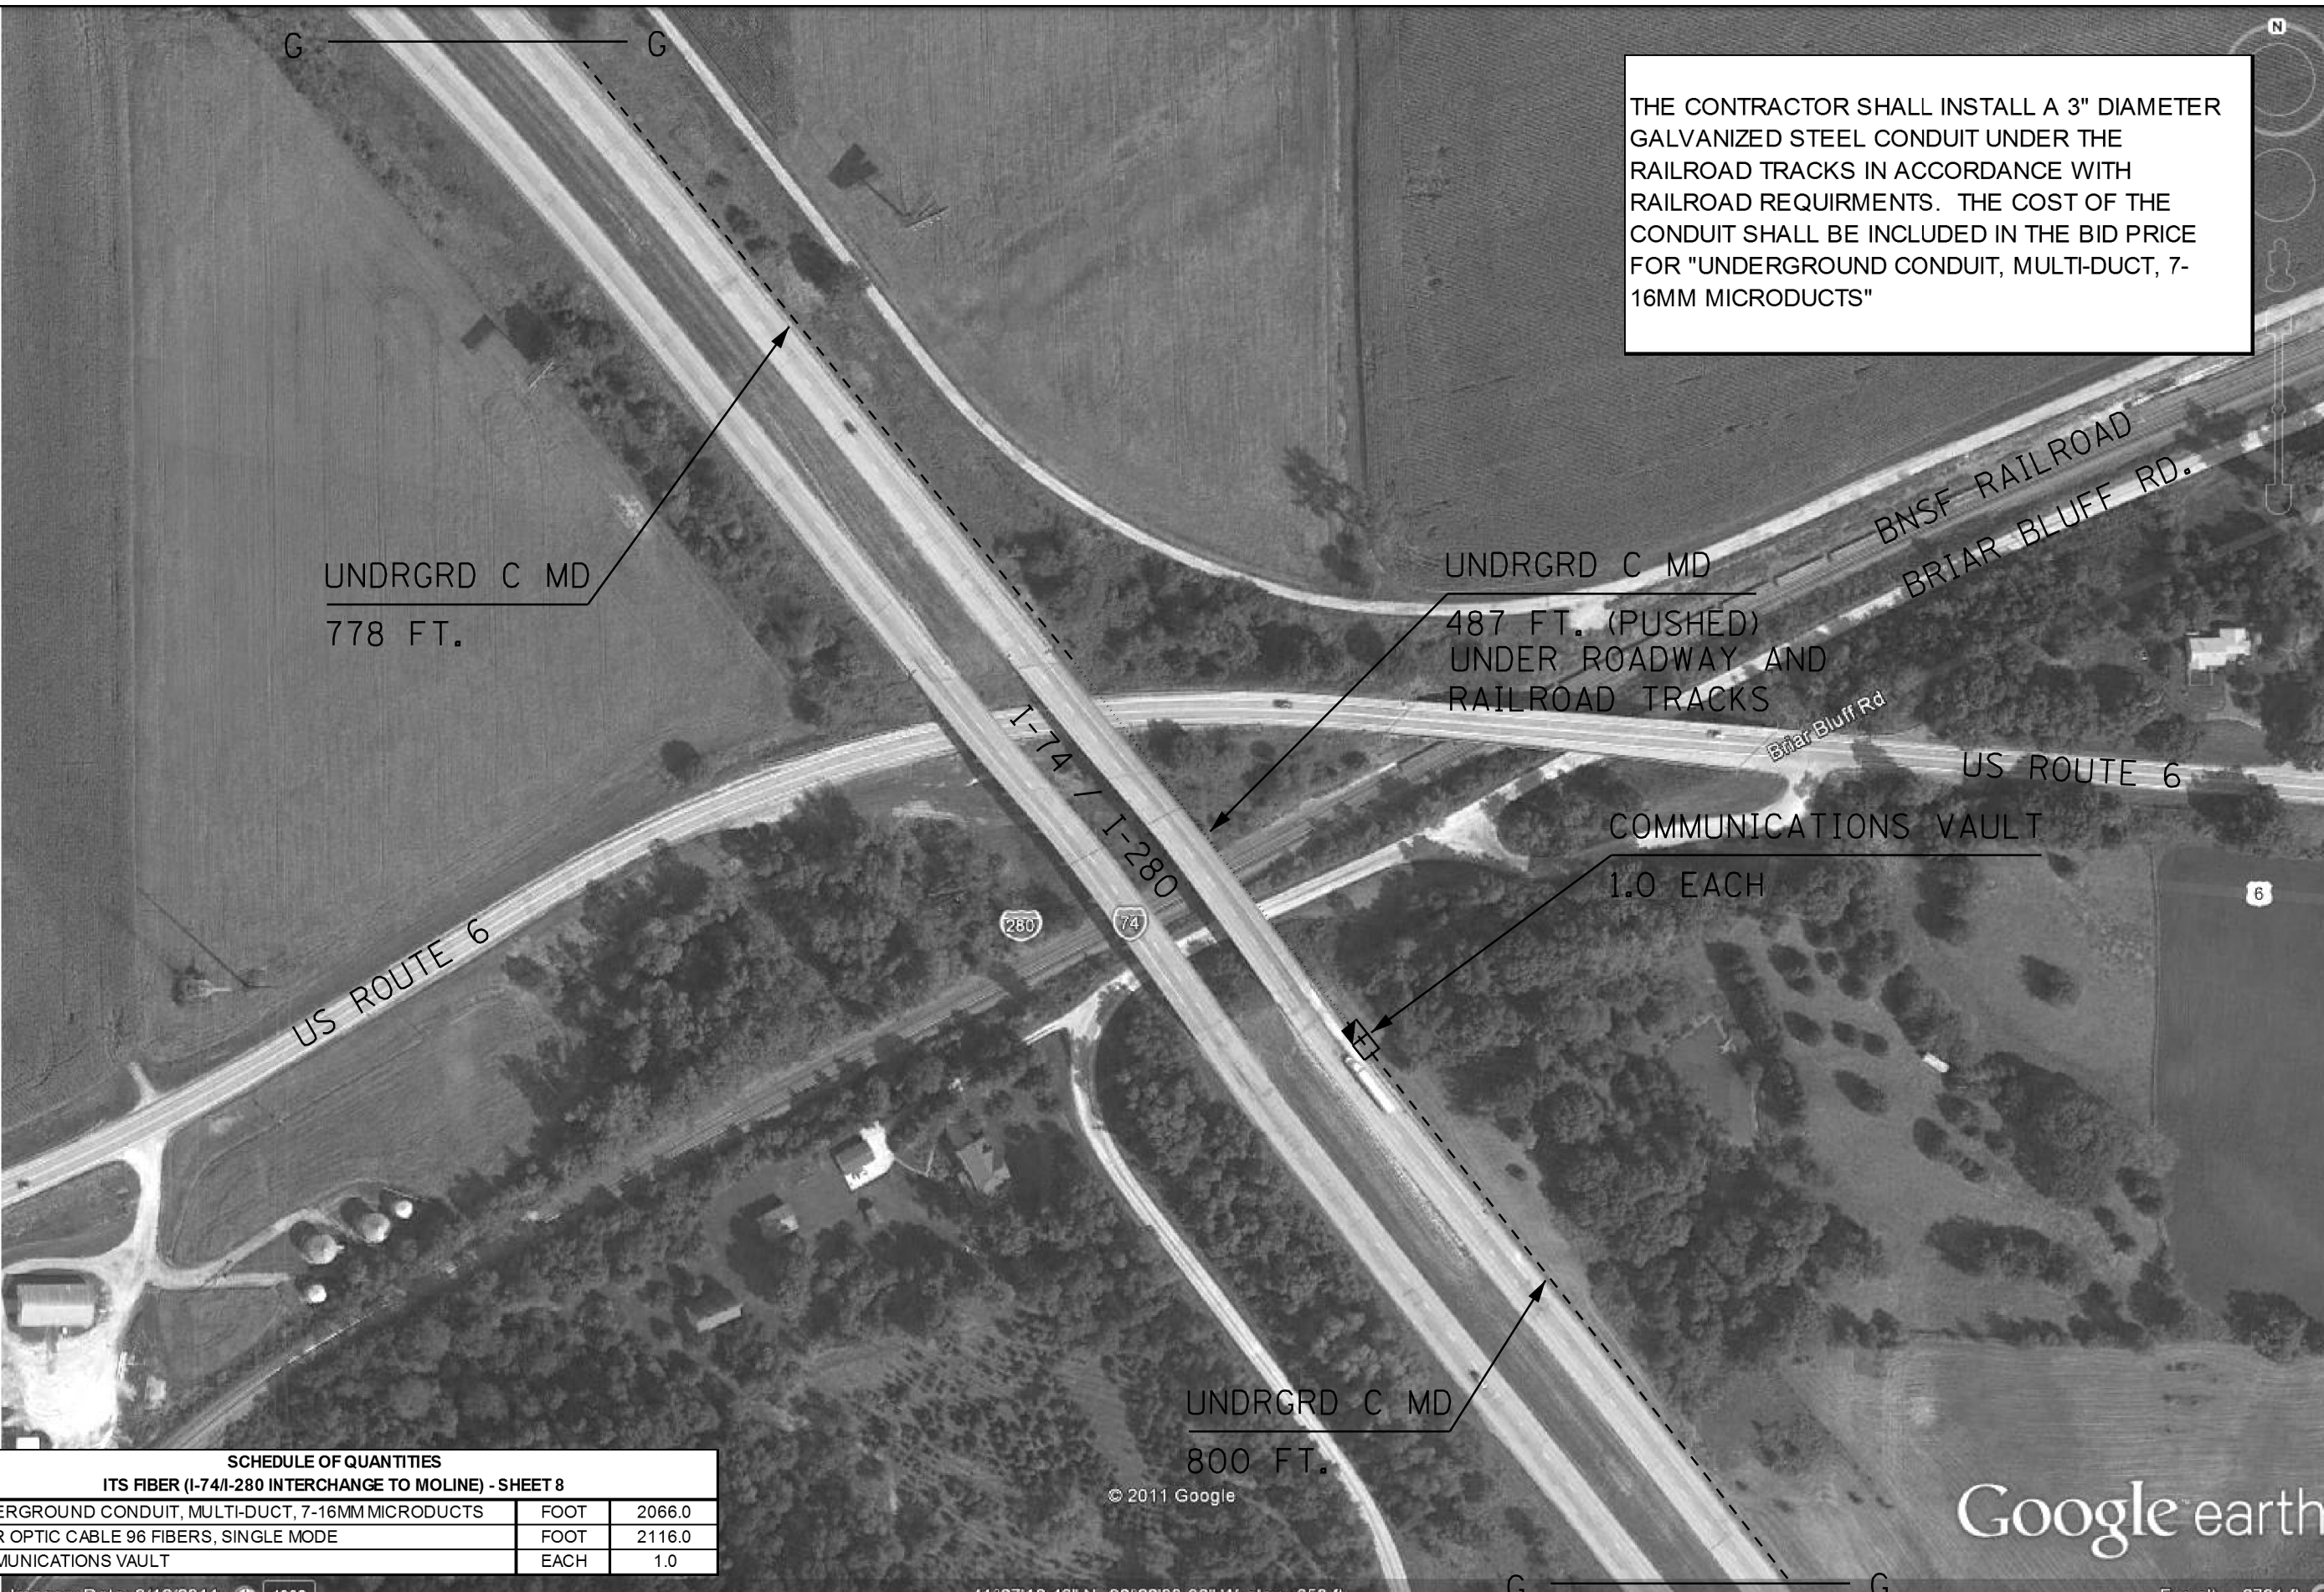

SCHEDULE OF QUANTITIES		
ITS FIBER (I-74/I-280 INTERCHANGE TO MOLINE) - SHEET 8		
UNDERGROUND CONDUIT, MULTI-DUCT, 7-16MM MICRODUCTS	FOOT	2066.0
FIBER OPTIC CABLE 96 FIBERS, SINGLE MODE	FOOT	2116.0
COMMUNICATIONS VAULT	EACH	1.0

© 2011 Google

Google earth

Imagery Date: 9/12/2011 1993

41°27'18.46" N 90°22'33.08" W elev 653 ft

Eye alt 2791 ft

FILE NAME =	USER NAME = howalder	DESIGNED -	REVISED -
S:\GEN\DRAW\ITS Fiber Project\68B04\68B04 - Woodhull to Moline (1-95) - Final 4-30-12.dwg		DRAWN -	REVISED -
		CHECKED -	REVISED -
		DATE -	REVISED -

STATE OF ILLINOIS
DEPARTMENT OF TRANSPORTATION

FIBER OPTIC CONDUIT AND CABLE PROJECT
I-74 / I-280 (FROM I-74 / I-80 INTERCHANGE TO MOLINE) CONTINUED

F.A.P. RTE.	SECTION	COUNTY	TOTAL SHEETS	SHEET NO.
VAR	D4 FIBER OPTIC 2013	HENRY/ROCK ISL	96	73
CONTRACT NO. 68B04				
ILLINOIS FED. AID PROJECT				

SCALE: SHEET NO. 8 OF 21 SHEETS STA. TO STA.