


EXISTING TYPICAL SECTION F.A.I. 39

I-39 /-55 INTERCHANGE

TYPICAL I-39 RAMPS AND I-39 MAINLINE WITH AUXILIARY LANE

STA. 41+92.00 I-39 NB TO STA. 110+00.00 I-39 NB

STA. 77+32.00 I-39 SB TO STA. 110+00.00 I-39 SB

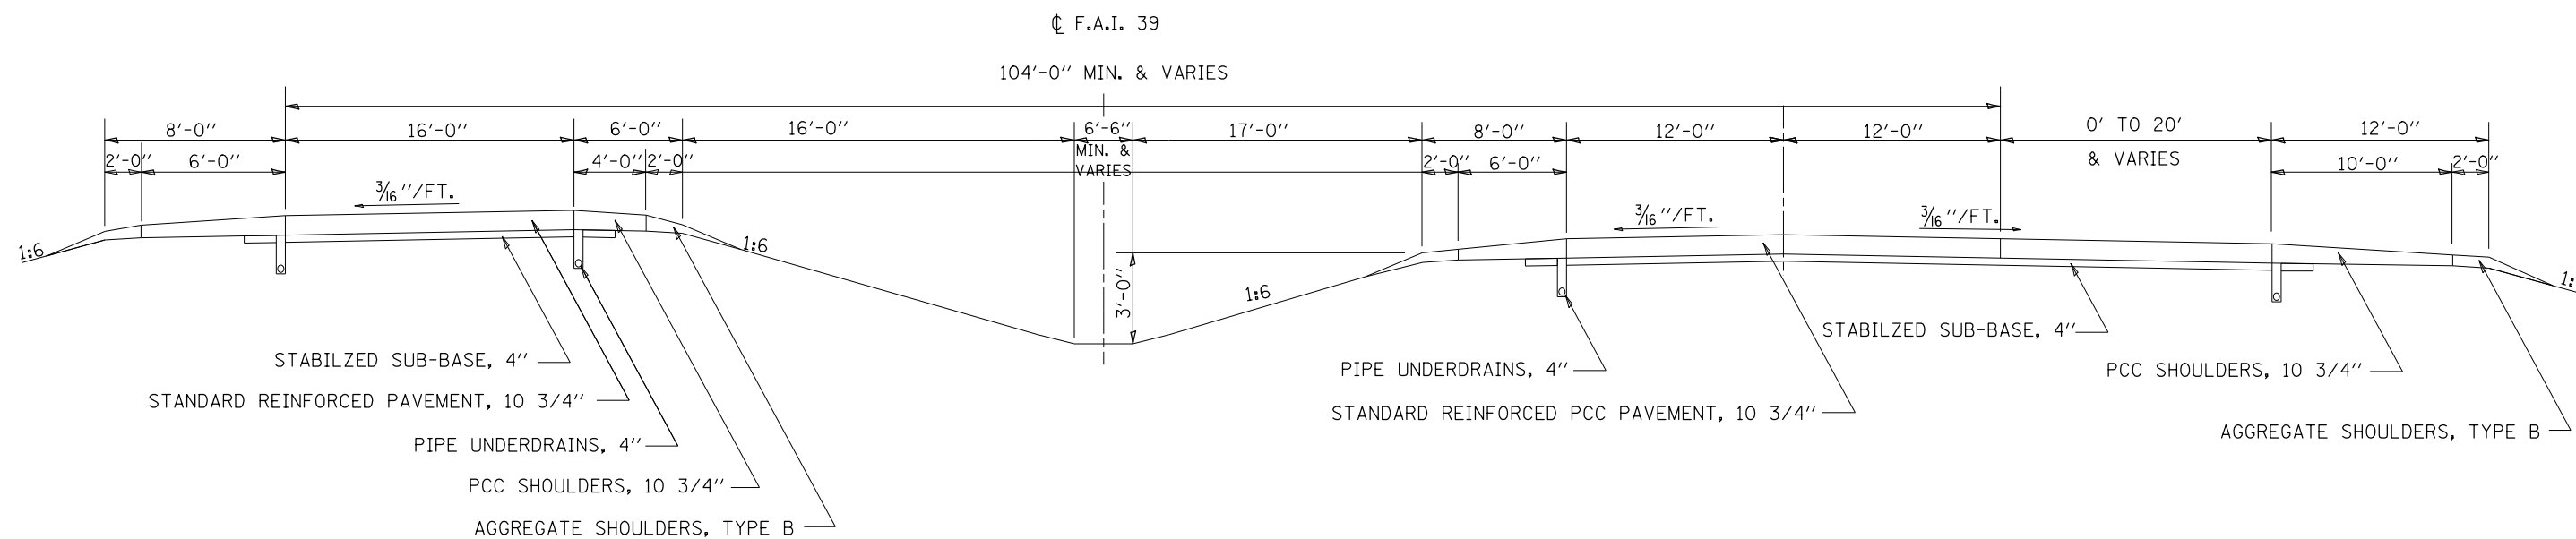

FILE NAME =	USER NAME = bergenej	DESIGNED -	AJB	REVISED -	_____
et:\pwork\pwork\bergenej\0302063\0570973-sht-typicel.dgn		DRAWN -	AJB	REVISED -	_____
	PLOT SCALE = 40.0000' / in.	CHECKED -		REVISED -	_____
	PLOT DATE = 3/22/2012	DATE -	3/12/2012	REVISED -	_____

STATE OF ILLINOIS
DEPARTMENT OF TRANSPORTATION

EXISTING TYPICAL SECTION

SCALE: N/A SHEET NO. 1 OF 6 SHEETS STA. N/A TO STA. N/A

F.A.I. RTE.	SECTION	COUNTY	TOTAL SHEETS	SHEET NO.
39	D5 PATCHING 2013-1	MCLEAN	19	5
CONTRACT NO. 70973			ILLINOIS FED. AID PROJECT	