


F.A. RTE.	SECTION	COUNTY	TOTAL SHEETS	SHEET NO.
75	84-12; 11-3	•	729	161
STA. 62+00 TO STA. 122+00				
FED. ROAD DIST. NO. 5 ILLINOIS FED. AID PROJECT				
• SANGAMON AND CHRISTIAN				

NOTE 1: TRAFFIC CONTROL BLR-21 TO BE USED FOR TEMPORARY ROAD CLOSURE. ALL CLOSURES UTILIZING THE APPLICATION OF STANDARD BLR-22 SHALL BE INCLUDED IN THE COST FOR TRAFFIC CONTROL & PROTECTION (SPECIAL), LUMP SUM.

NOTE 2: TRAFFIC CONTROL STANDARD BLR-22 TO BE USED FOR TEMPORARY ROAD CLOSURES FOR THE DURATION OF THE BITUMINOUS TRANSITIONS. ALL CLOSURES UTILIZING THE APPLICATION OF BLR-22 SHALL BE INCLUDED IN THE COST FOR TRAFFIC CONTROL & PROTECTION (SPECIAL), LUMP SUM.

NOTE 3: ELM STREET SHALL BE CONSTRUCTED TO THE FINAL CONDITION PRIOR TO CONSTRUCTING MAINLINE IL 29 THROUGH TR 299 IN ORDER TO MAINTAIN ACCESS TO BRECKENRIDGE.

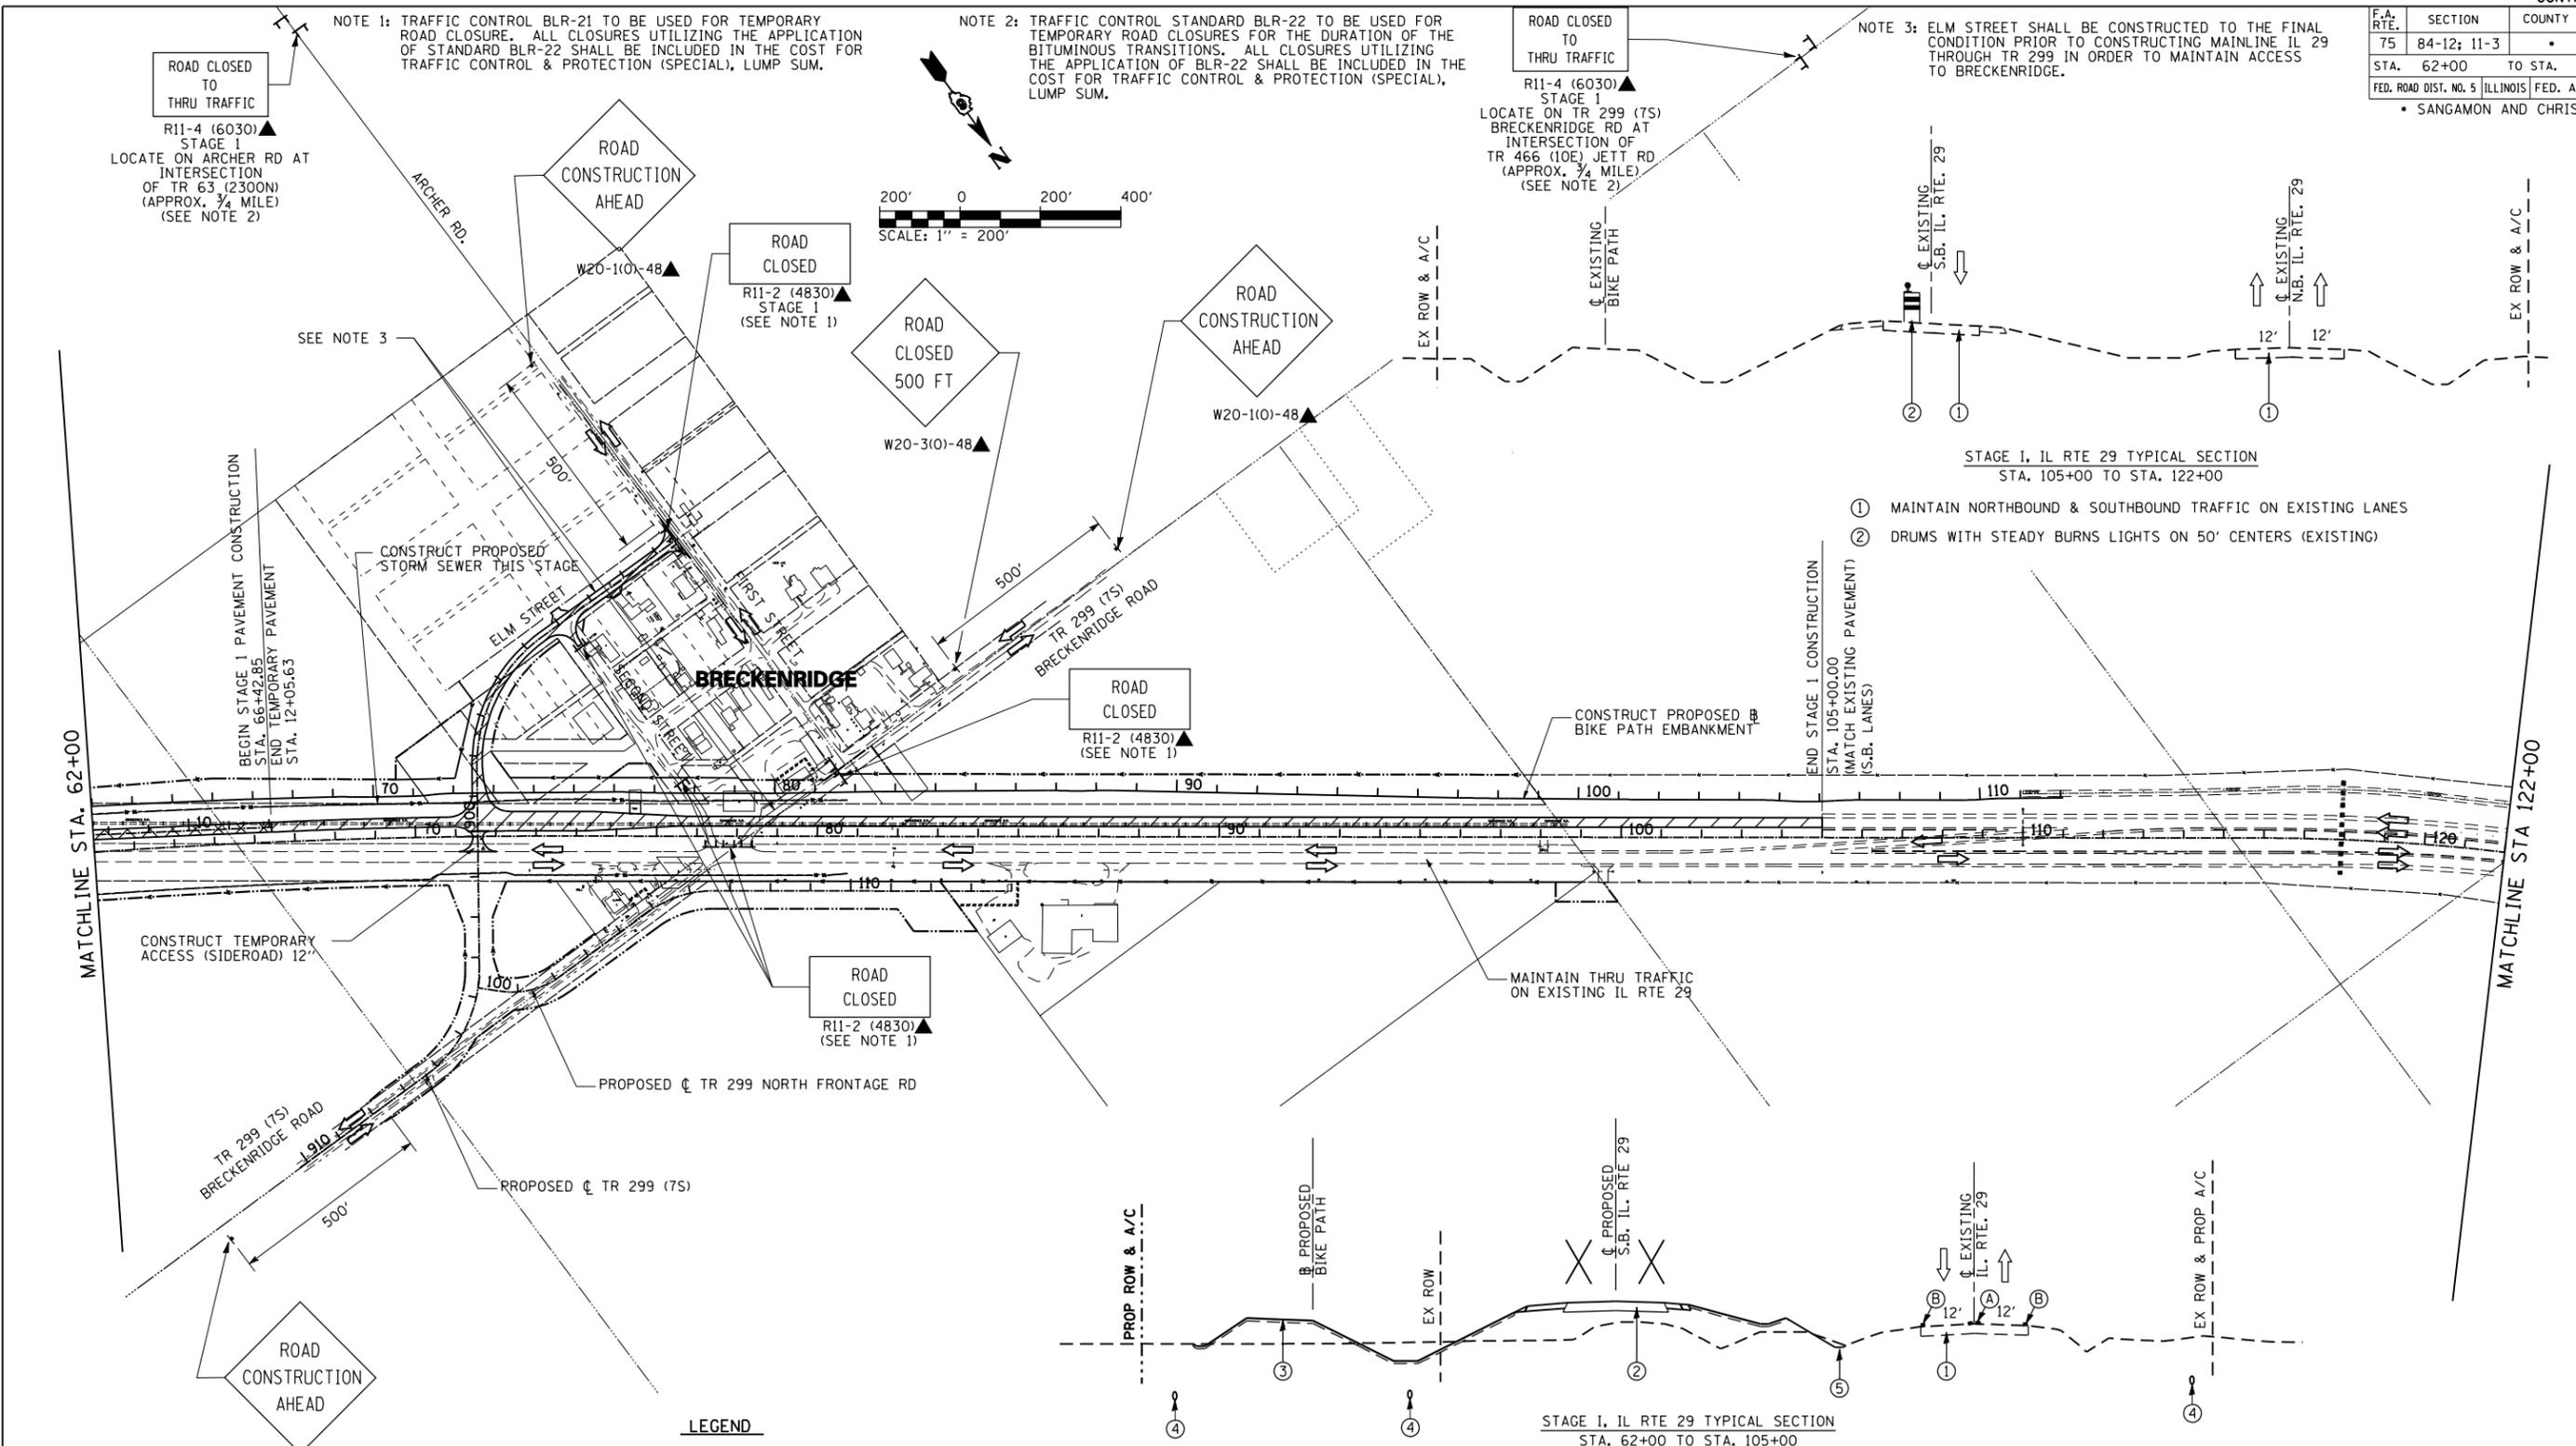

STAGE I, IL RTE 29 TYPICAL SECTION  
STA. 105+00 TO STA. 122+00

- ① MAINTAIN NORTHBOUND & SOUTHBOUND TRAFFIC ON EXISTING LANES
- ② DRUMS WITH STEADY BURNS LIGHTS ON 50' CENTERS (EXISTING)

STAGE I, IL RTE 29 TYPICAL SECTION  
STA. 62+00 TO STA. 105+00

- ① MAINTAIN NORTHBOUND & SOUTHBOUND TRAFFIC ON EXISTING LANES
- ② PROPOSED CONSTRUCTION THIS STAGE - EXCLUDING BITUMINOUS SURFACE COURSE
- ③ PROPOSED BIKE PATH EMBANKMENT THIS STAGE
- ④ CONSTRUCT PROPOSED 18" STORM SEWER, RT. & LT.
- ⑤ PROPOSED TEMPORARY DITCH
- (A) TEMPORARY DOUBLE 5" SOLID YELLOW PAVEMENT MARKING (SEE MOT PLANS FOR EXACT LOCATIONS)
- (B) TEMPORARY 5" SOLID WHITE PAVEMENT MARKING (SEE MOT PLANS FOR EXACT LOCATIONS)

**LEGEND**

	W20-1(0)-48 STA. 912+70		DIRECTION OF TRAFFIC FLOW		TYPE III BARRICADE
	WORK ZONE (STAGE AS SPECIFIED)		SIGN PANEL/BARRICADE ASSEMBLY (INCLUDED IN THE COST FOR TRAFFIC CONTROL & PROTECTION (SPECIAL), LUMP SUM)		DRUM WITH STEADY BURNING MONODIRECTIONAL LIGHT
	TEMPORARY PAVEMENT		CONSTRUCTION SIGN		VERTICAL PANEL
	WORK ZONE EARTHWORK AND DRAINAGE ACTIVITIES ONLY (STAGE AS SPECIFIED)				
	COMPLETED STAGE				

REVISIONS	
NAME	DATE

ILLINOIS DEPARTMENT OF TRANSPORTATION

**CONSTRUCTION STAGING PLAN  
STAGE 1  
ILLINOIS RTE. 29**

SCALE: 1" = 200'  
DATE: 03/06/2012

DRAWN BY: R.A.H.  
CHECKED BY: J.M.M.

Sheet 007  
L:\DOT\030601\Draw\Sheets\030601\Draw\72829-snt-ConStg1-AllSheets.dgn  
3/6/2012