


F.A. RTE.	SECTION	COUNTY	TOTAL SHEETS	SHEET NO.
75	84-12: 11-3	•	729	176
STA. 1495+00		TO STA. 1555+00		
FED. ROAD DIST. NO. 5 ILLINOIS FED. AID PROJECT				
• SANGAMON AND CHRISTIAN				

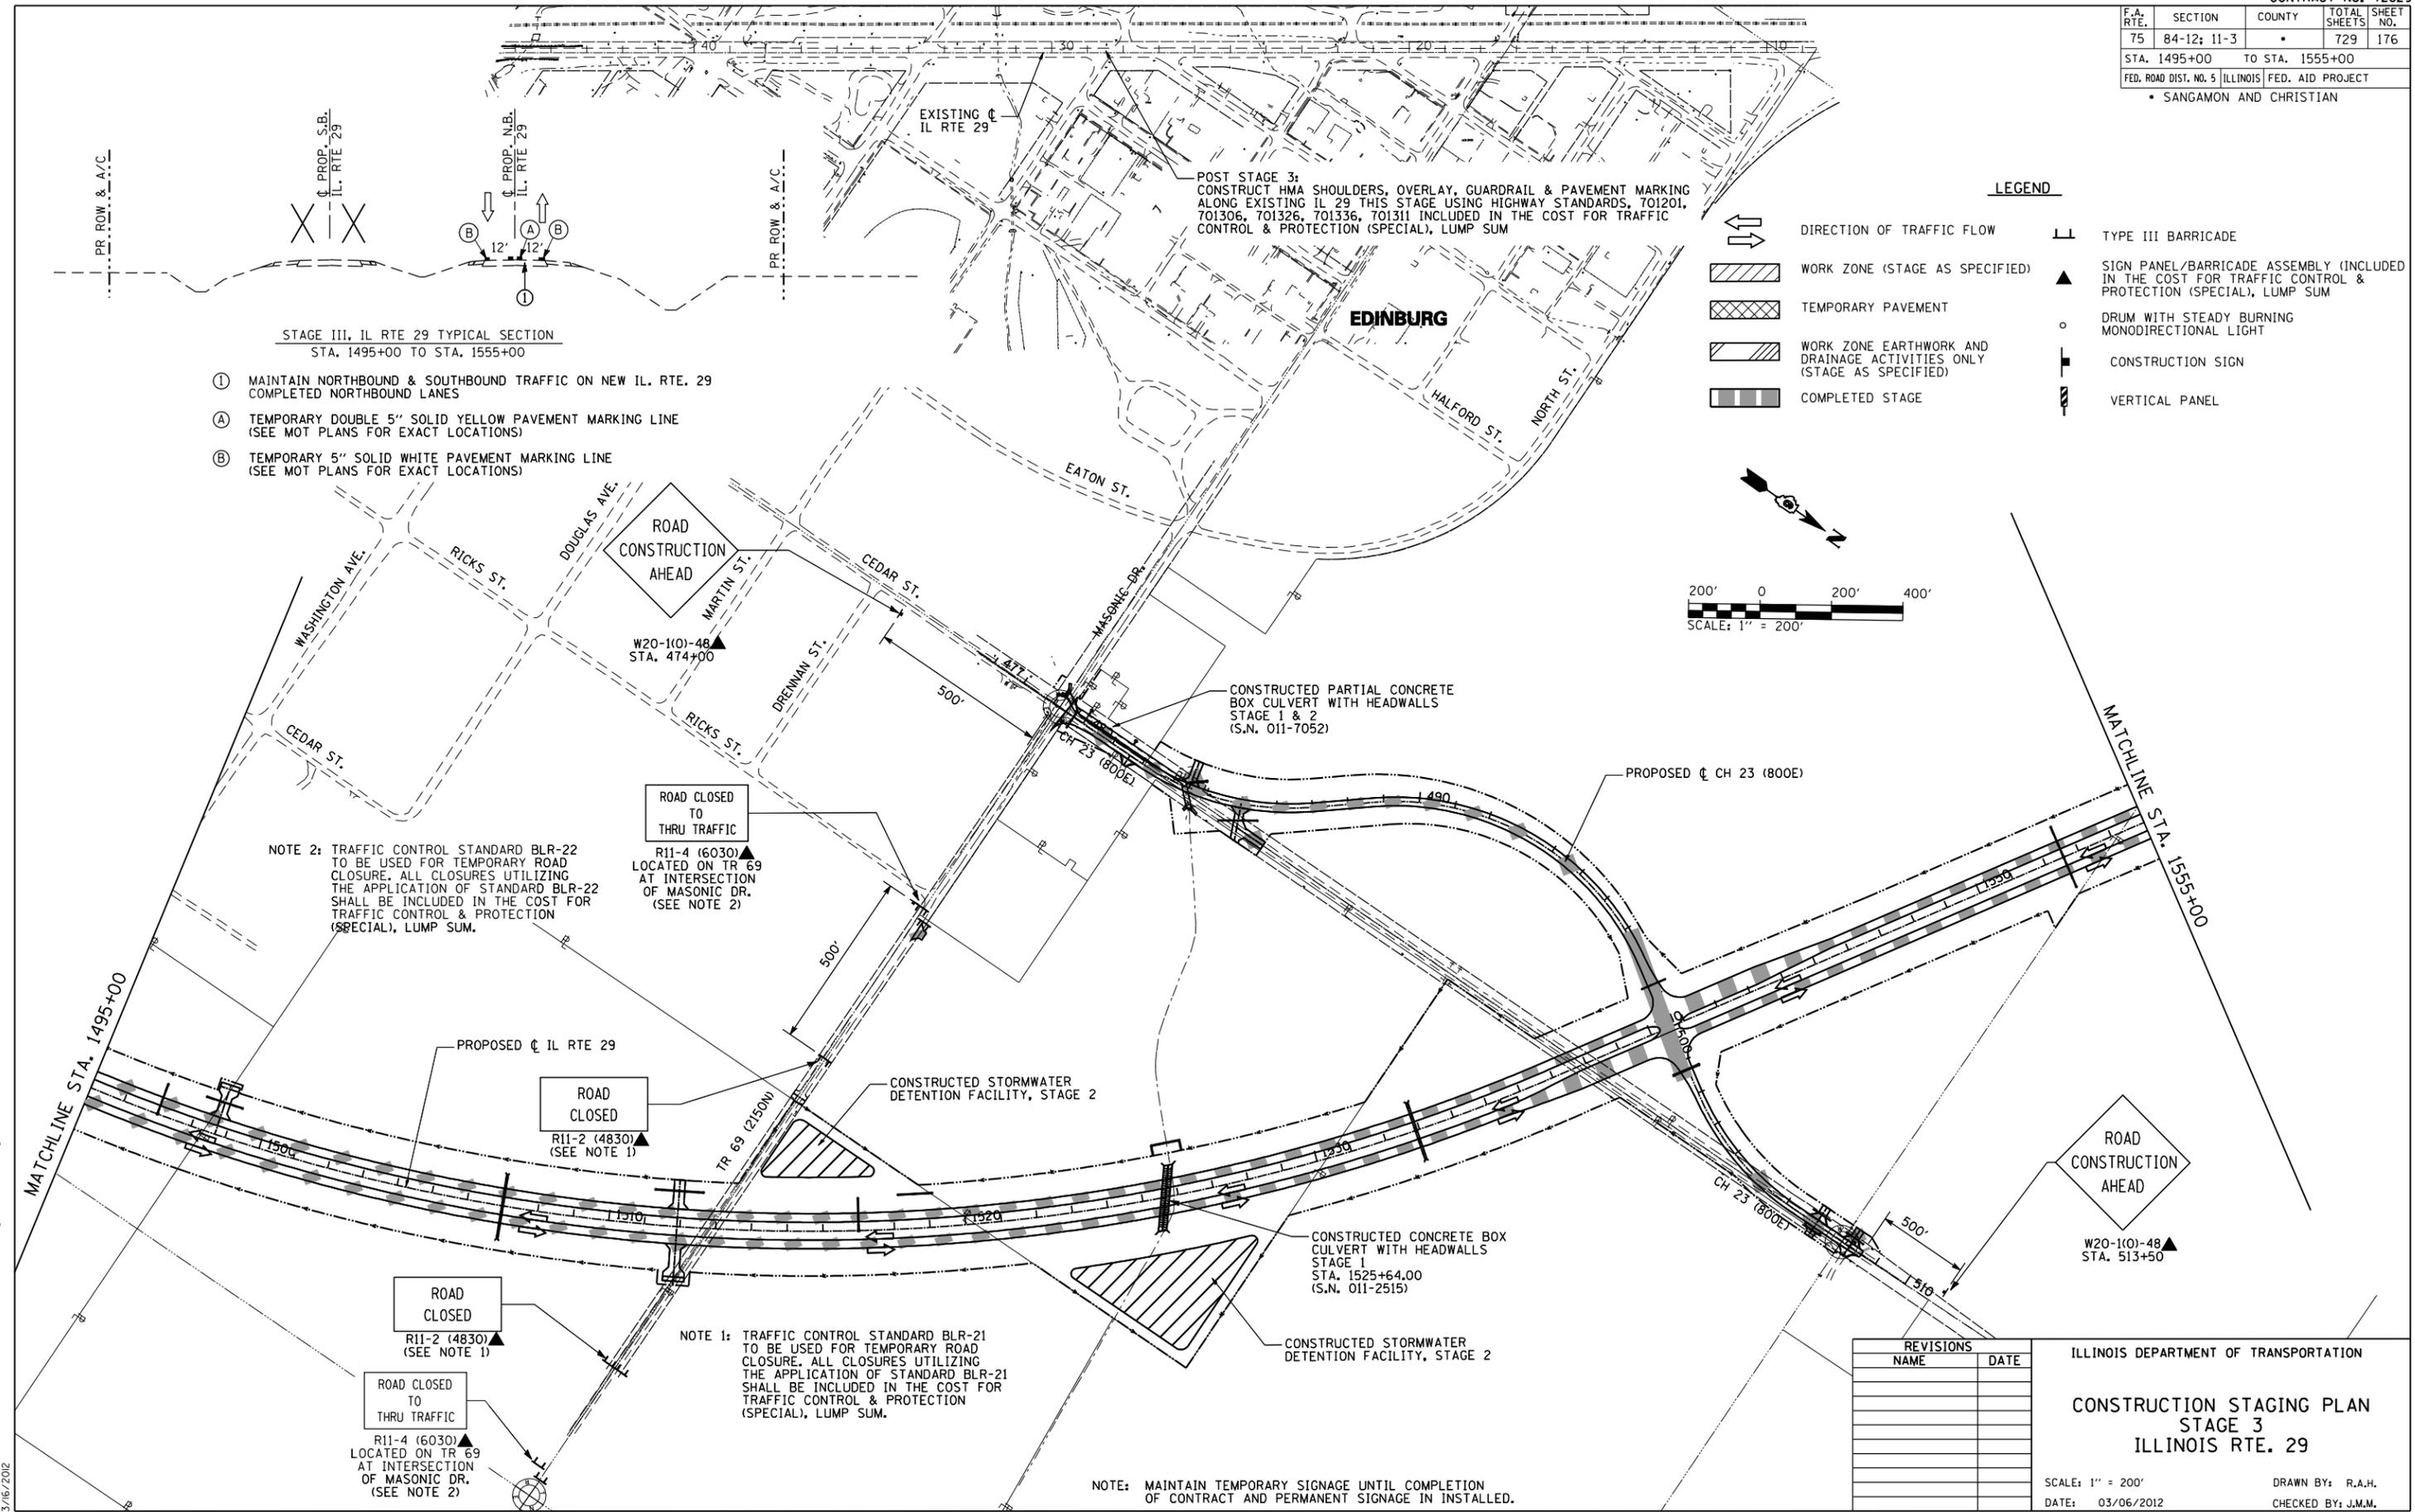

STAGE III, IL RTE 29 TYPICAL SECTION
STA. 1495+00 TO STA. 1555+00

- ① MAINTAIN NORTHBOUND & SOUTHBOUND TRAFFIC ON NEW IL. RTE. 29 COMPLETED NORTHBOUND LANES
- (A) TEMPORARY DOUBLE 5" SOLID YELLOW PAVEMENT MARKING LINE (SEE MOT PLANS FOR EXACT LOCATIONS)
- (B) TEMPORARY 5" SOLID WHITE PAVEMENT MARKING LINE (SEE MOT PLANS FOR EXACT LOCATIONS)

LEGEND

	DIRECTION OF TRAFFIC FLOW		TYPE III BARRICADE
	WORK ZONE (STAGE AS SPECIFIED)		SIGN PANEL/BARRICADE ASSEMBLY (INCLUDED IN THE COST FOR TRAFFIC CONTROL & PROTECTION (SPECIAL), LUMP SUM
	TEMPORARY PAVEMENT		DRUM WITH STEADY BURNING MONODIRECTIONAL LIGHT
	WORK ZONE EARTHWORK AND DRAINAGE ACTIVITIES ONLY (STAGE AS SPECIFIED)		CONSTRUCTION SIGN
	COMPLETED STAGE		VERTICAL PANEL



NOTE 2: TRAFFIC CONTROL STANDARD BLR-22 TO BE USED FOR TEMPORARY ROAD CLOSURE. ALL CLOSURES UTILIZING THE APPLICATION OF STANDARD BLR-22 SHALL BE INCLUDED IN THE COST FOR TRAFFIC CONTROL & PROTECTION (SPECIAL), LUMP SUM.

ROAD CLOSED TO THRU TRAFFIC
R11-4 (6030) LOCATED ON TR 69 AT INTERSECTION OF MASONIC DR. (SEE NOTE 2)

ROAD CLOSED
R11-2 (4830) (SEE NOTE 1)

ROAD CLOSED
R11-2 (4830) (SEE NOTE 1)

ROAD CLOSED TO THRU TRAFFIC
R11-4 (6030) LOCATED ON TR 69 AT INTERSECTION OF MASONIC DR. (SEE NOTE 2)

NOTE 1: TRAFFIC CONTROL STANDARD BLR-21 TO BE USED FOR TEMPORARY ROAD CLOSURE. ALL CLOSURES UTILIZING THE APPLICATION OF STANDARD BLR-21 SHALL BE INCLUDED IN THE COST FOR TRAFFIC CONTROL & PROTECTION (SPECIAL), LUMP SUM.

NOTE: MAINTAIN TEMPORARY SIGNAGE UNTIL COMPLETION OF CONTRACT AND PERMANENT SIGNAGE IS INSTALLED.

REVISIONS	
NAME	DATE

ILLINOIS DEPARTMENT OF TRANSPORTATION
**CONSTRUCTION STAGING PLAN
STAGE 3
ILLINOIS RTE. 29**
SCALE: 1" = 200'
DATE: 03/06/2012
DRAWN BY: R.A.H.
CHECKED BY: J.M.M.

Sheet 003
L:\DOT\0306601\Draw\Sheets\0306601-Draw\72829-sht-3-All\Sheets.dgn
3/6/2012