



F.A. RTE.	SECTION	COUNTY	TOTAL SHEETS	SHEET NO.
75	84-12; 11-3	•	729	178
STA. 1615+00		TO STA. 10+00		
FED. ROAD DIST. NO. 5 ILLINOIS FED. AID PROJECT				
• SANGAMON AND CHRISTIAN				

NOTE 1: TRAFFIC CONTROL STANDARD BLR-22 TO BE USED FOR TEMPORARY ROAD CLOSURE. ALL CLOSURES UTILIZING THE APPLICATION OF STANDARD BLR-22 SHALL BE INCLUDED IN THE COST FOR TRAFFIC CONTROL & PROTECTION (SPECIAL), LUMP SUM.

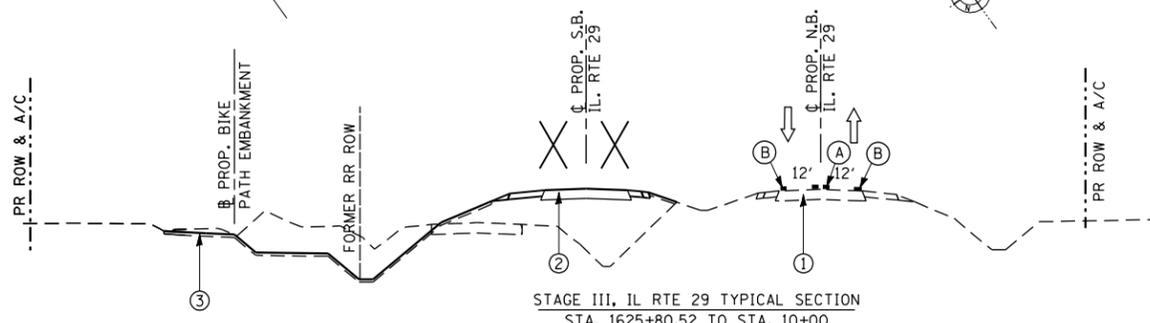

CHRISTIAN COUNTY  
SANGAMON COUNTY

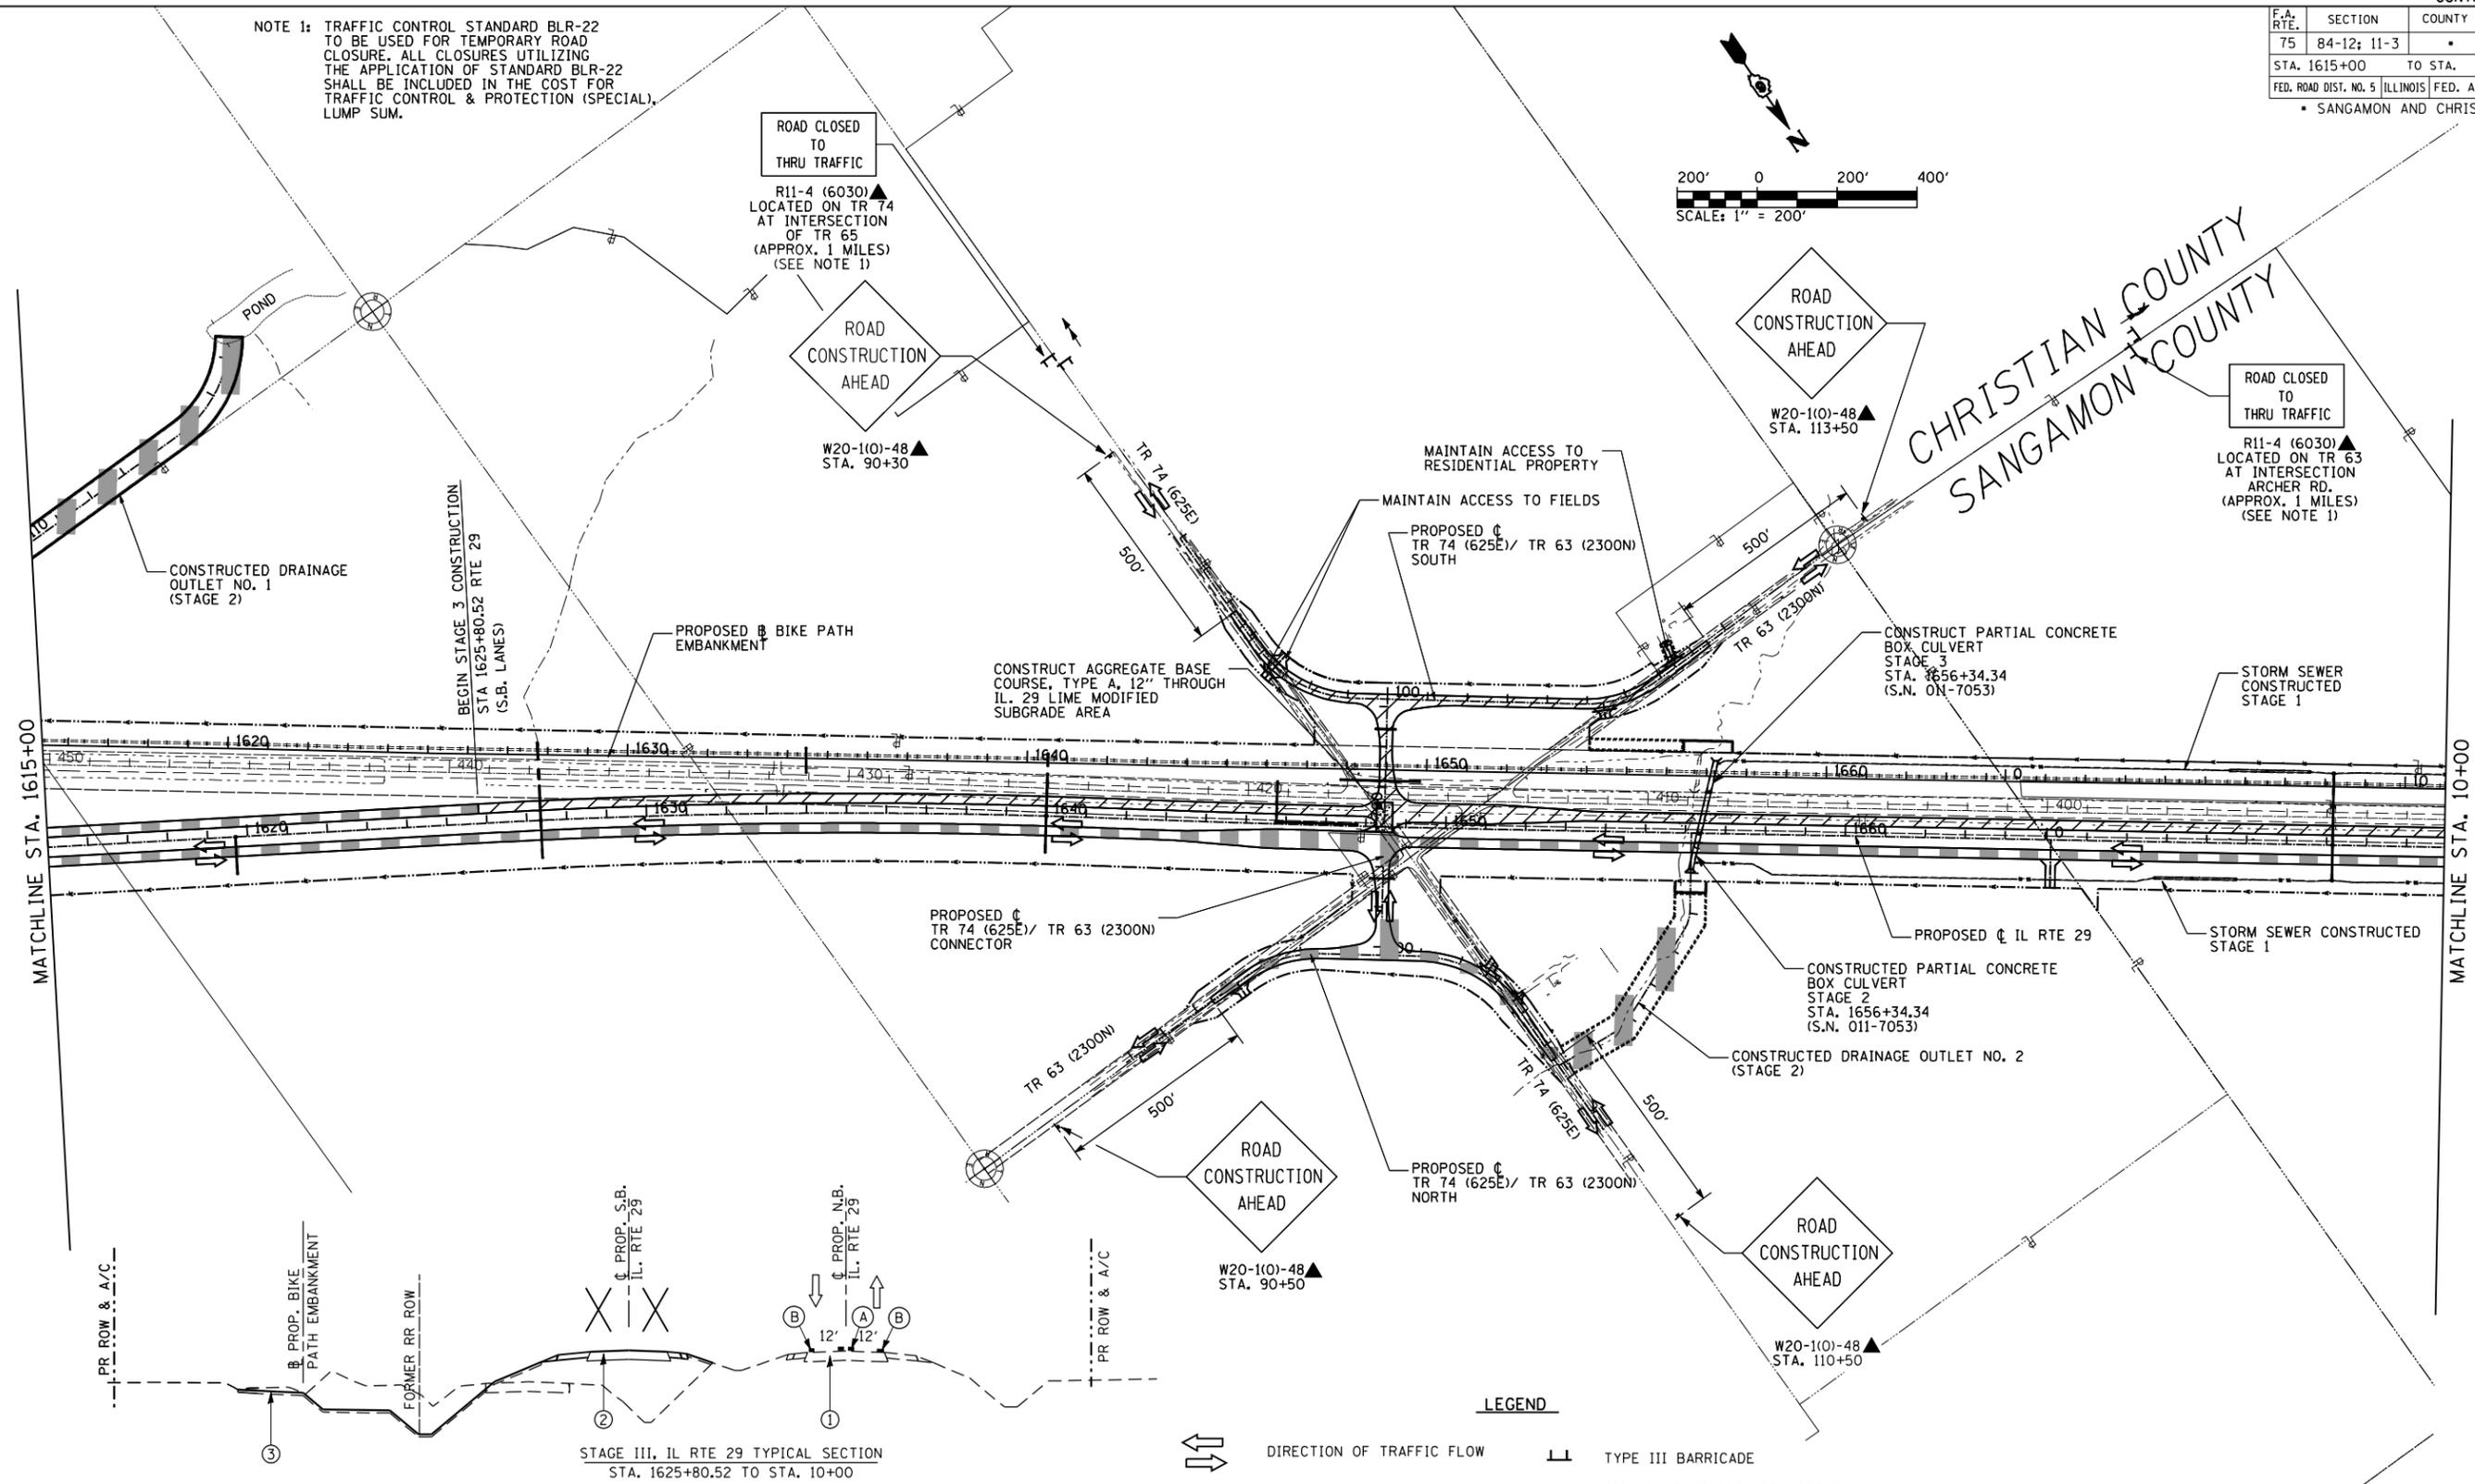

- ① MAINTAIN NORTHBOUND & SOUTHBOUND TRAFFIC ON NEW IL. RTE. 29 LANES COMPLETED NORTHBOUND LANES
- ② PROPOSED CONSTRUCTION THIS STAGE - COMPLETE EARTHWORK, DRAINAGE, AND BITUMINOUS PAVEMENT, EXCLUDING FINAL SURFACE COURSE.
- ③ PROPOSED BIKE PATH EMBANKMENT THIS STAGE
- A TEMPORARY DOUBLE 5" SOLID YELLOW PAVEMENT MARKING (SEE MOT PLANS FOR EXACT LOCATION)
- B TEMPORARY 5" SOLID WHITE PAVEMENT MARKING (SEE MOT PLANS FOR EXACT LOCATION)

- LEGEND**
- DIRECTION OF TRAFFIC FLOW
  - WORK ZONE (STAGE AS SPECIFIED)
  - TEMPORARY PAVEMENT
  - WORK ZONE EARTHWORK AND DRAINAGE ACTIVITIES ONLY (STAGE AS SPECIFIED)
  - COMPLETED STAGE
  - TYPE III BARRICADE
  - SIGN PANEL/BARRICADE ASSEMBLY (INCLUDED IN THE COST FOR TRAFFIC CONTROL & PROTECTION (SPECIAL), LUMP SUM)
  - DRUM WITH STEADY BURNING MONODIRECTIONAL LIGHT
  - CONSTRUCTION SIGN
  - VERTICAL PANEL

REVISIONS	
NAME	DATE

ILLINOIS DEPARTMENT OF TRANSPORTATION  
**CONSTRUCTION STAGING PLAN  
STAGE 3  
ILLINOIS RTE. 29**  
SCALE: 1" = 200"  
DATE: 03/06/2012  
DRAWN BY: R.A.H.  
CHECKED BY: J.M.M.

Sheet 005  
L:\DOT\030601\Draw\Sheets\030601\Draw\72829-snt-ConsFig3-AllSheets.dgn  
3/6/2012