


F.A. RTE.	SECTION	COUNTY	TOTAL SHEETS	SHEET NO.
75	84-12; 11-3	•	729	363
STA. N/A		TO STA. N/A		
FED. ROAD DIST. NO. 5 ILLINOIS FED. AID PROJECT				
• SANGAMON AND CHRISTIAN				

### STANDARD ILLINOIS ROUTE 29 SUPERELEVATION CURVES

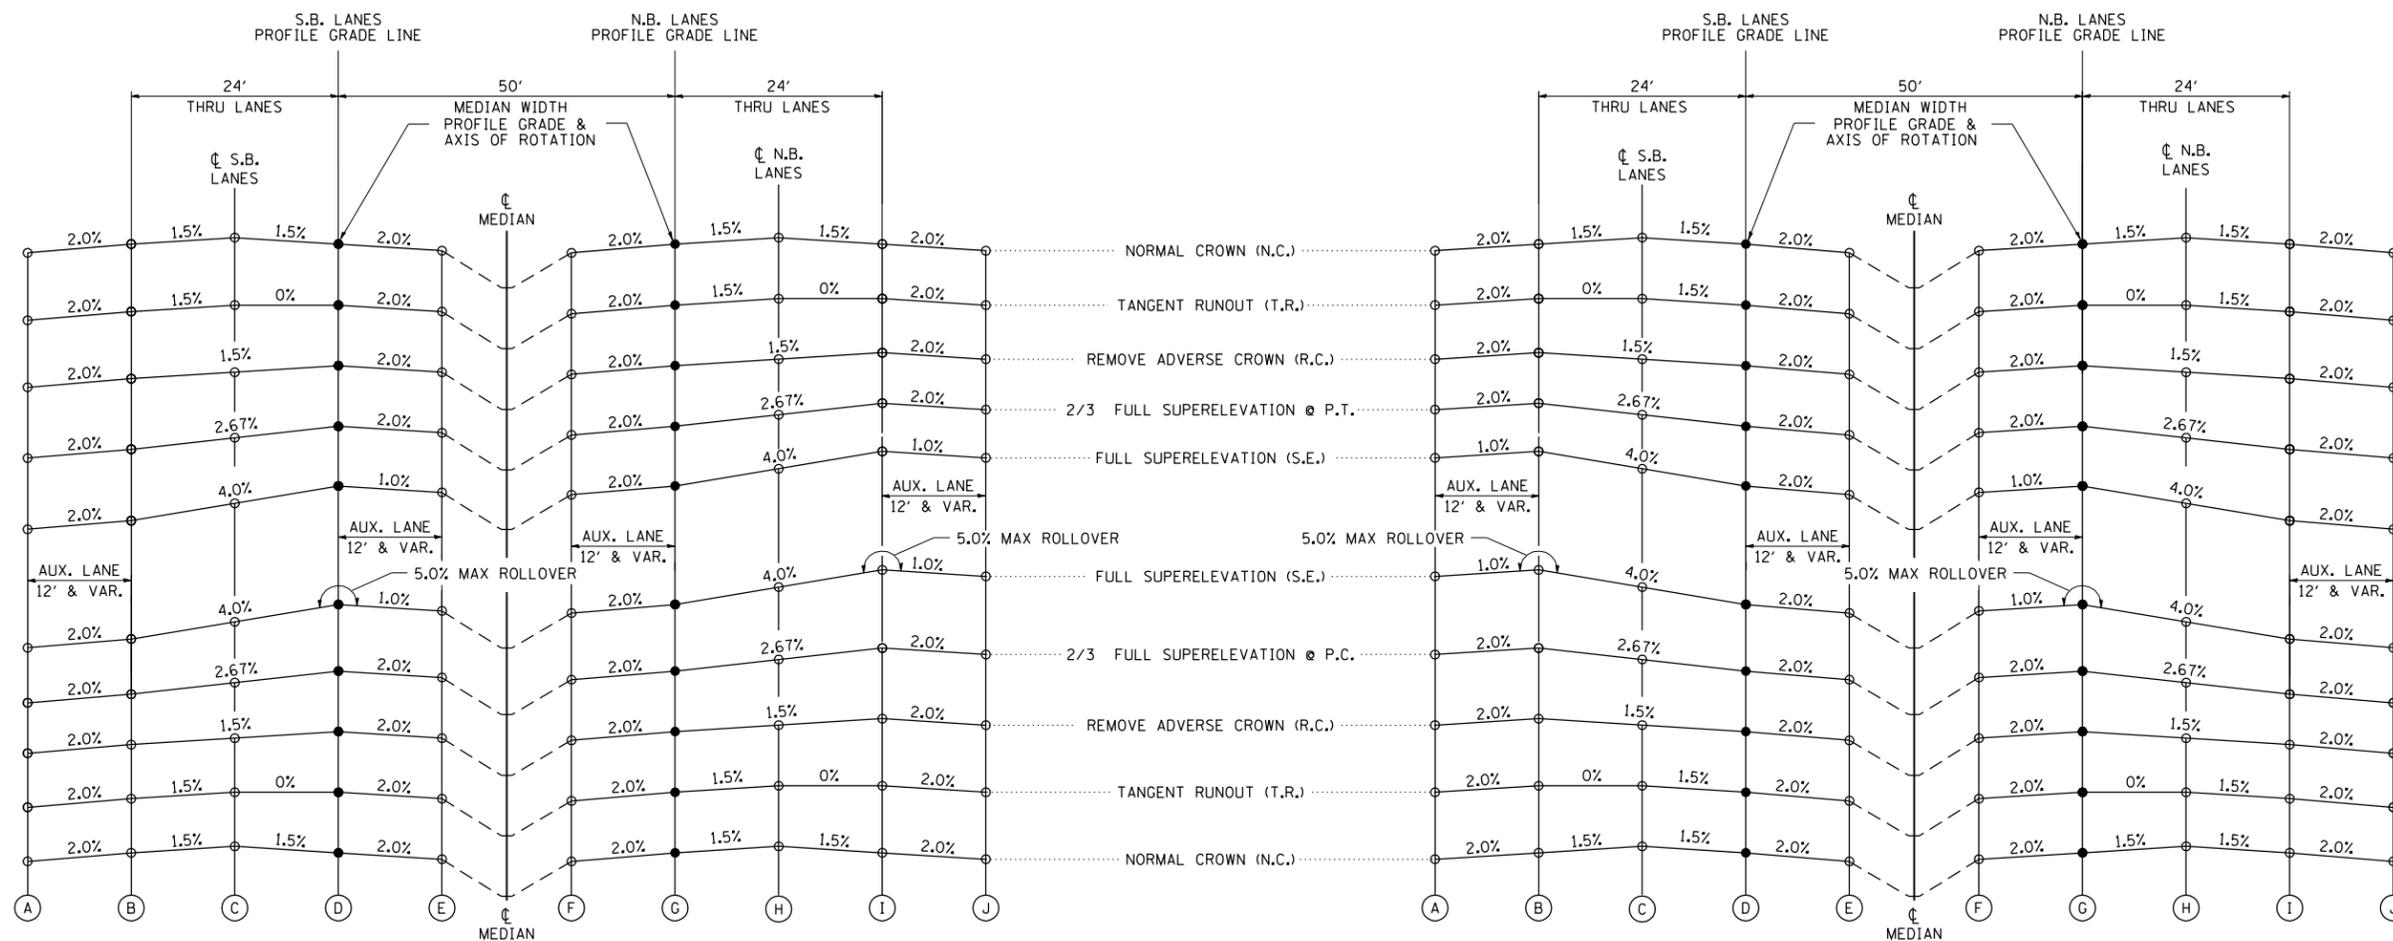

#### STANDARD CURVE LEFT

NOTE: ALL SHOULDERS SLOPES TO BE CONSTRUCTED AT 4.0% AWAY FROM ADJACENT PAVEMENT IN ACCORDANCE WITH STANDARD 482001.

SEE DETAILED SUPERELEVATION TRANSITION SHEETS FOR EXACT PAVEMENT ELEVATIONS

#### LEGEND

- PGL
- PAVEMENT HINGE POINTS

#### STANDARD CURVE RIGHT

NOTE: ALL SHOULDERS SLOPES TO BE CONSTRUCTED AT 4.0% AWAY FROM ADJACENT PAVEMENT IN ACCORDANCE WITH STANDARD 482001.

SEE DETAILED SUPERELEVATION TRANSITION SHEETS FOR EXACT PAVEMENT ELEVATIONS

REVISIONS	
NAME	DATE

ILLINOIS DEPARTMENT OF TRANSPORTATION  
**SUPERELEVATION TRANSITION  
 DETAILS  
 IL. RTE. 29**

SCALE: NOT TO SCALE  
 DATE: 03/06/2012  
 DRAWN BY: J.M.M.  
 CHECKED BY: J.M.M.

Default: L:\DOT\0306601\Draw\Sheets\0672829-sht-SE-IL29C3\_005.dgn  
 3/6/2012