
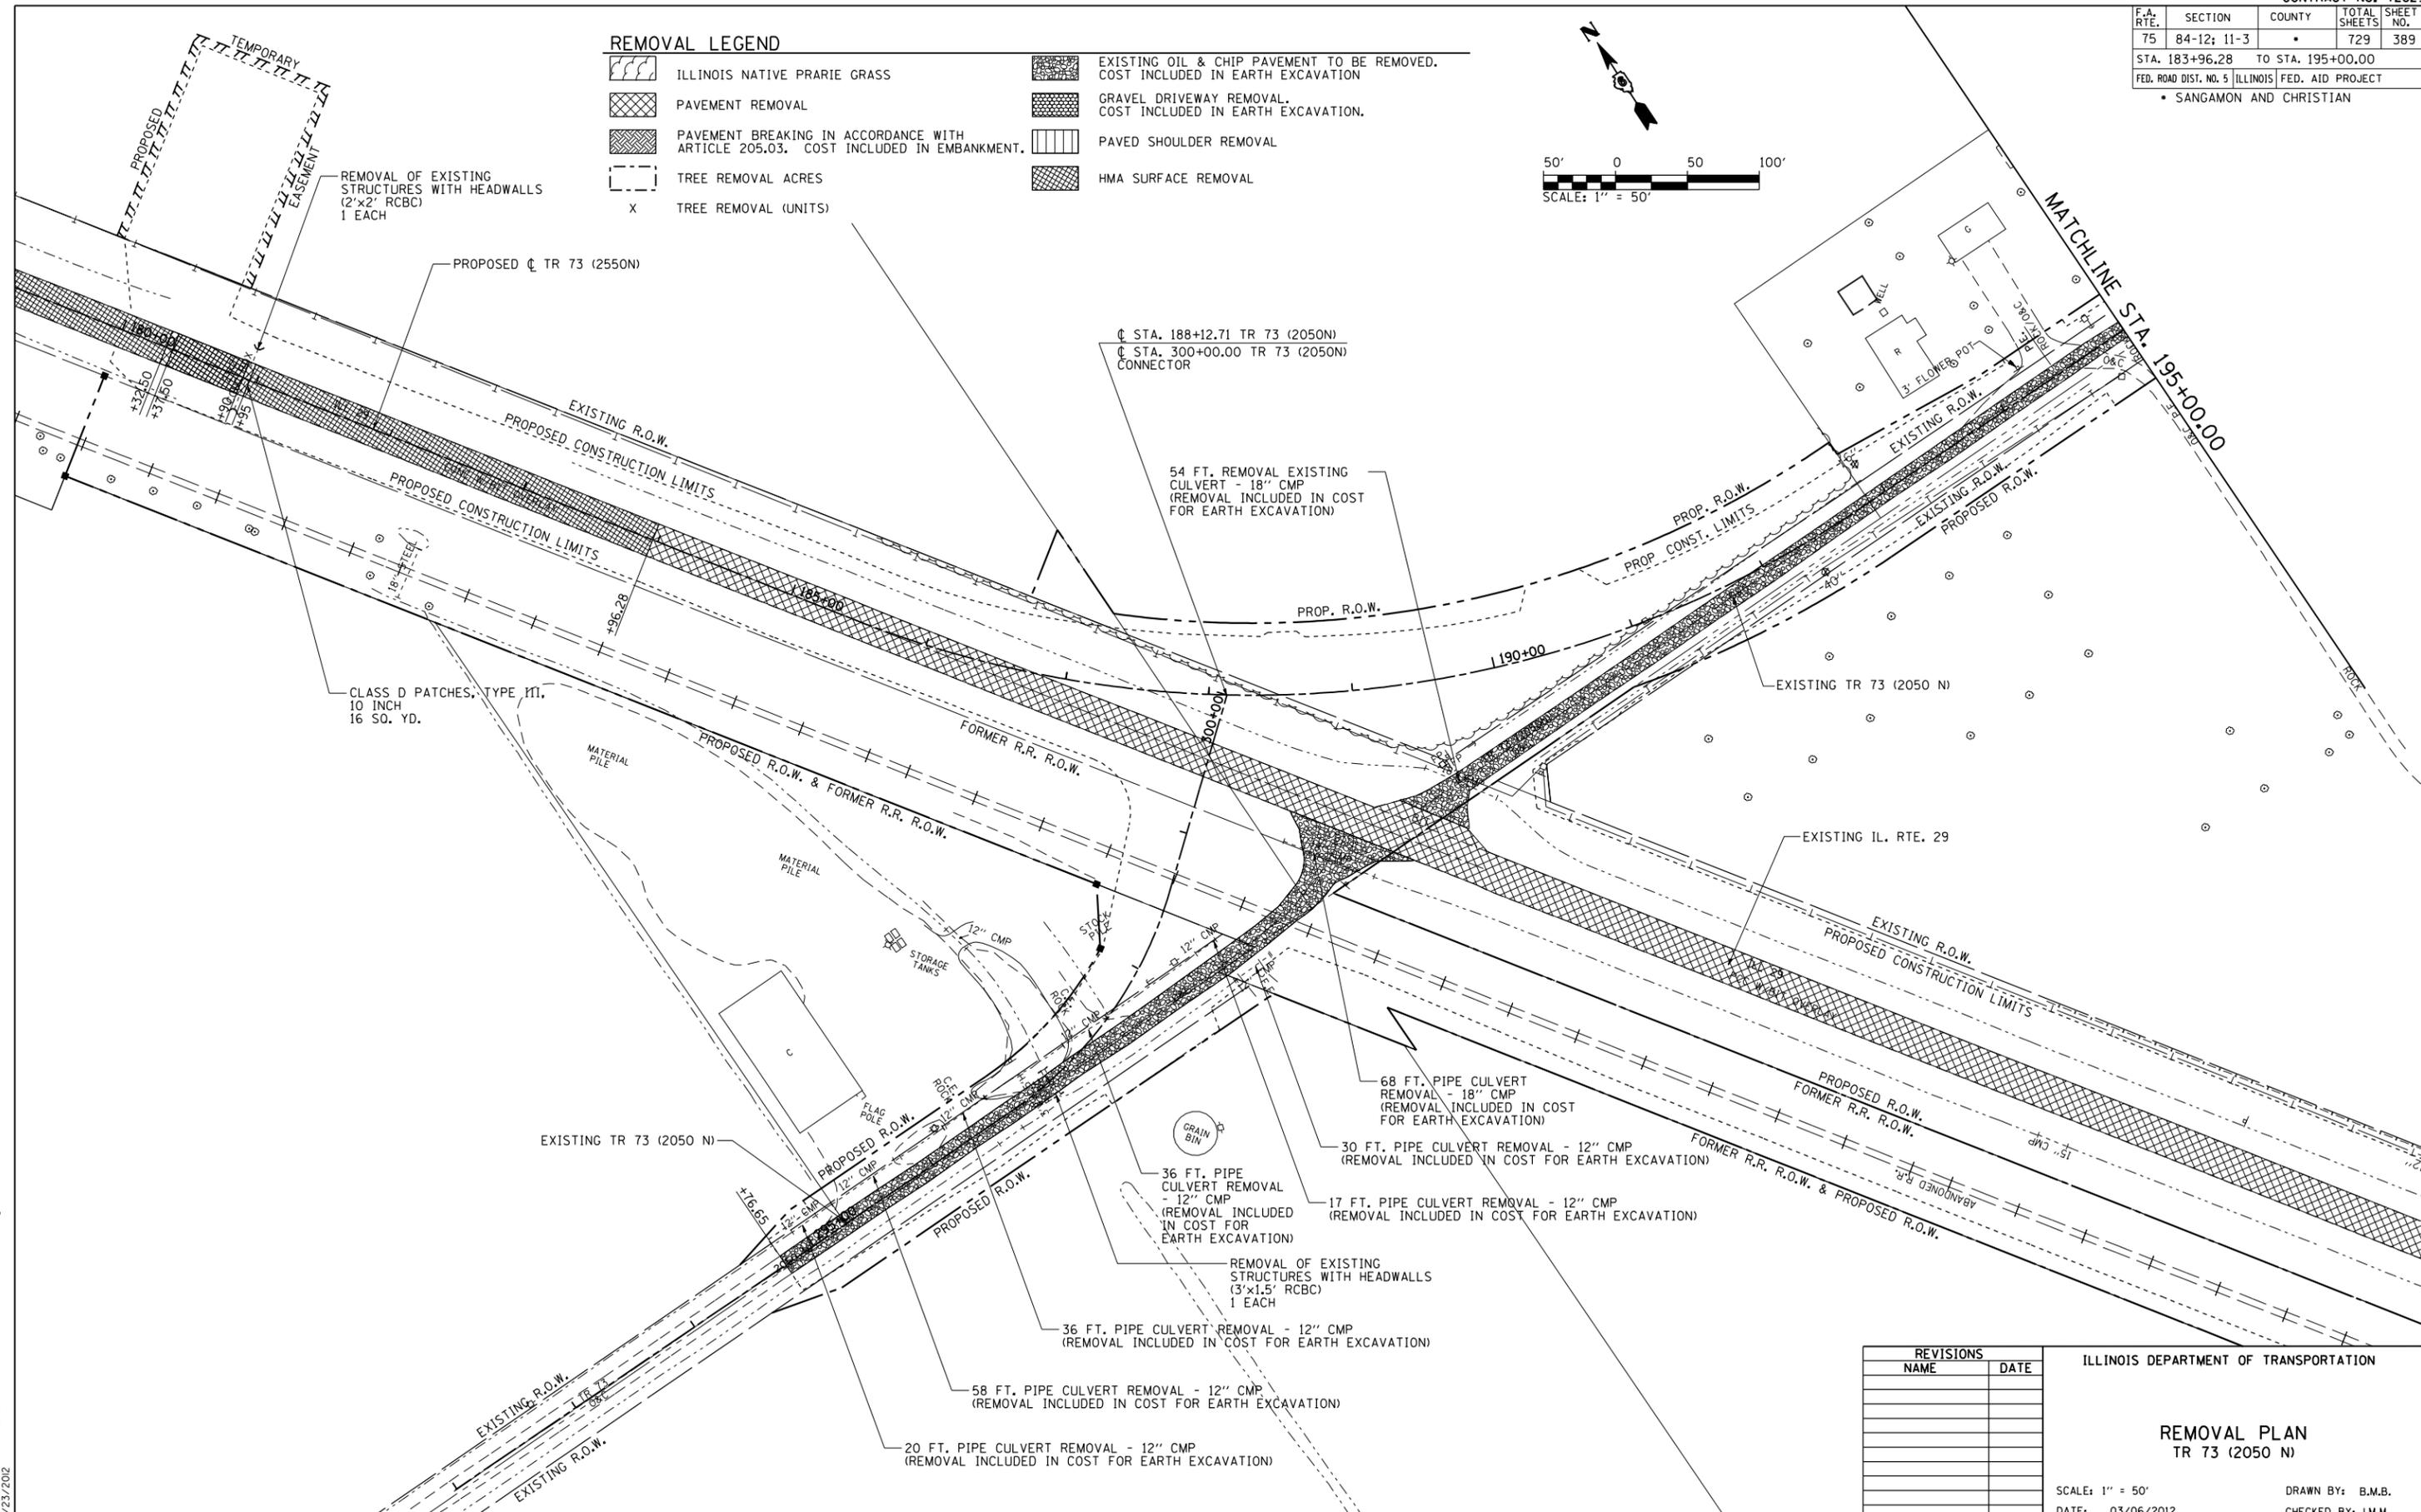


F.A. RTE.	SECTION	COUNTY	TOTAL SHEETS	SHEET NO.
75	84-12: 11-3	•	729	389
STA. 183+96.28 TO STA. 195+00.00				
FED. ROAD DIST. NO. 5 ILLINOIS FED. AID PROJECT				
• SANGAMON AND CHRISTIAN				

REMOVAL LEGEND

- ILLINOIS NATIVE PRARIE GRASS
- PAVEMENT REMOVAL
- PAVEMENT BREAKING IN ACCORDANCE WITH ARTICLE 205.03. COST INCLUDED IN EMBANKMENT.
- TREE REMOVAL ACRES
- TREE REMOVAL (UNITS)
- EXISTING OIL & CHIP PAVEMENT TO BE REMOVED. COST INCLUDED IN EARTH EXCAVATION
- GRAVEL DRIVEWAY REMOVAL. COST INCLUDED IN EARTH EXCAVATION.
- PAVED SHOULDER REMOVAL
- HMA SURFACE REMOVAL

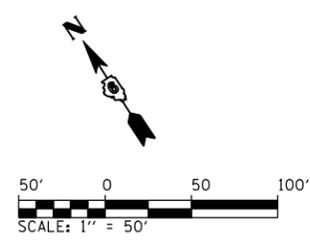

REVISIONS	
NAME	DATE

ILLINOIS DEPARTMENT OF TRANSPORTATION

REMOVAL PLAN
TR 73 (2050 N)

SCALE: 1" = 50'
DATE: 03/06/2012

DRAWN BY: B.M.B.
CHECKED BY: J.M.M.

Default: L:\NDOT\030660\Draw\Sheets\030660\Draw\72829-sht-REM_016.dgn 4/23/2012