



F.A. RTE.	SECTION	COUNTY	TOTAL SHEETS	SHEET NO.
75	84-12; 11-3	•	729	477
STA. N/A	TO STA. N/A			
FED. ROAD DIST. NO. 5 ILLINOIS FED. AID PROJECT				
• SANGAMON AND CHRISTIAN				

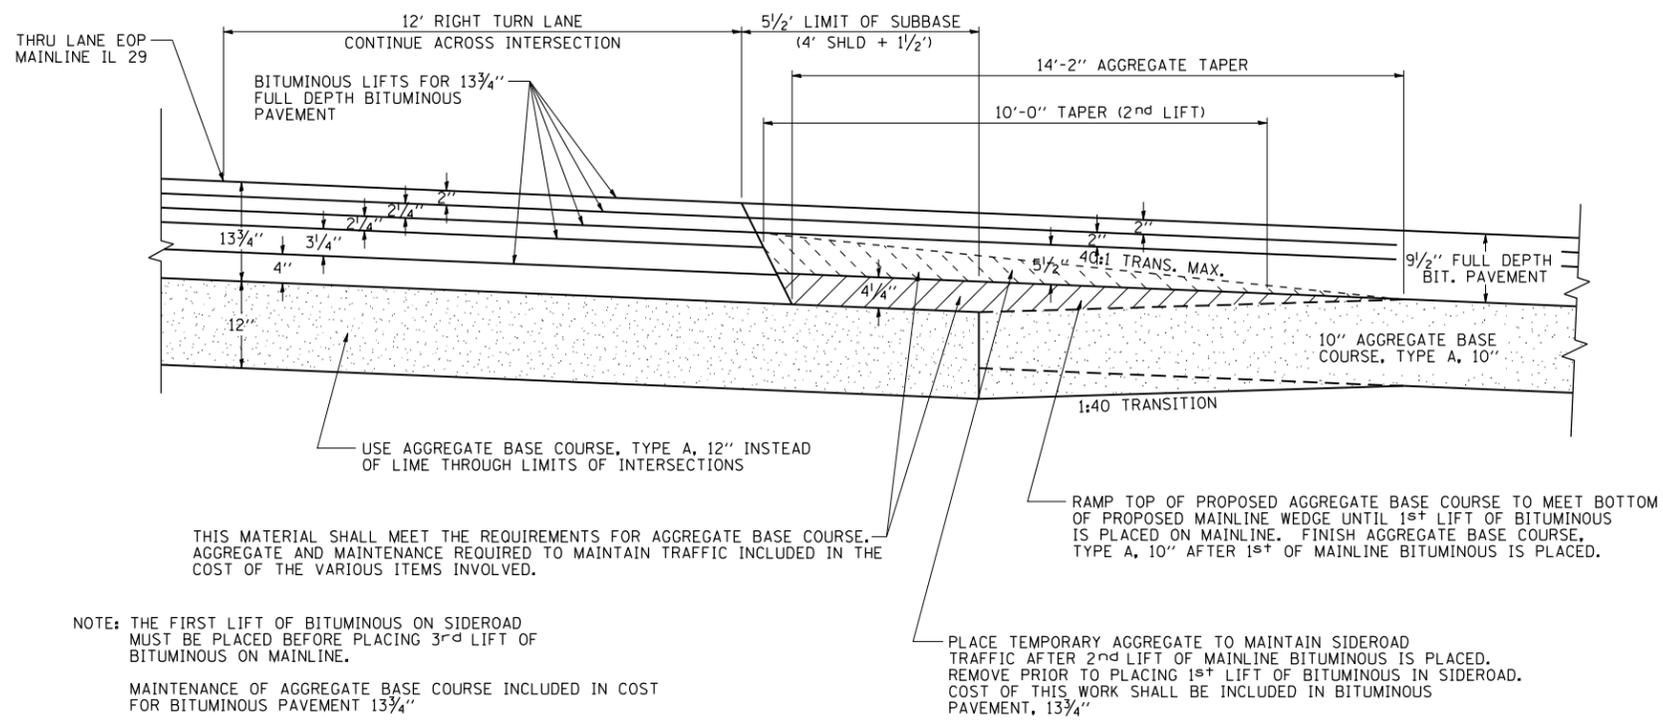

MAINLINE/SIDEROAD STAGED CONSTRUCTION TRANSITION
N.T.S.

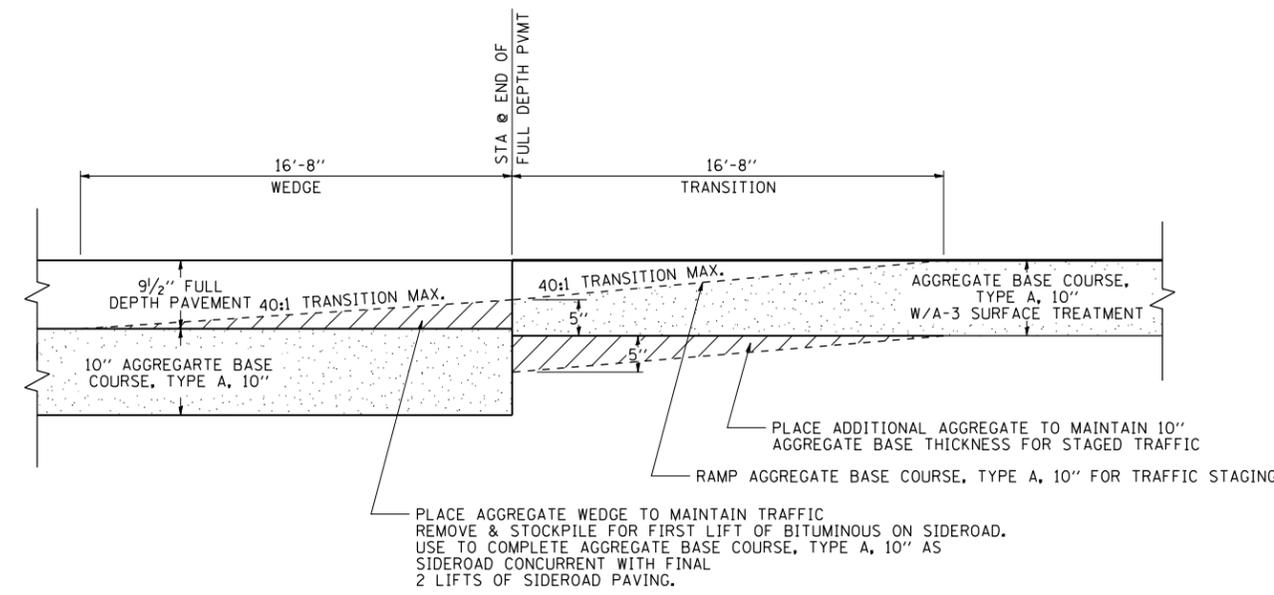

SIDEROAD BITUMINOUS/A-3 SURFACE STAGED CONSTRUCTION TRANSITION
N.T.S.

REVISIONS	
NAME	DATE

ILLINOIS DEPARTMENT OF TRANSPORTATION

MAINTENANCE OF TRAFFIC DETAILS
ILLINOIS RTE. 29

SCALE: N/A
DATE: 03/06/2012

DRAWN BY: R.A.H.
CHECKED BY: J.M.M.

Default L:\DOT\030601\Draw\Sheets\030601\Draw\72829-sht-details_mot_traffic.dgn 3/6/2012