

MATCH LINE STA 11+75 (SHT NO. 2)

PT Sta 11+87.85

END PROJECT STA 12+60.00

IL 15 WB EXIT RAMP


POT Sta 14+00.00

END PROJECT STA 24+05.55

MATCH LINE STA 22+00 (SHT NO. 2)

PR Sta 22+45.55



IL 13/158

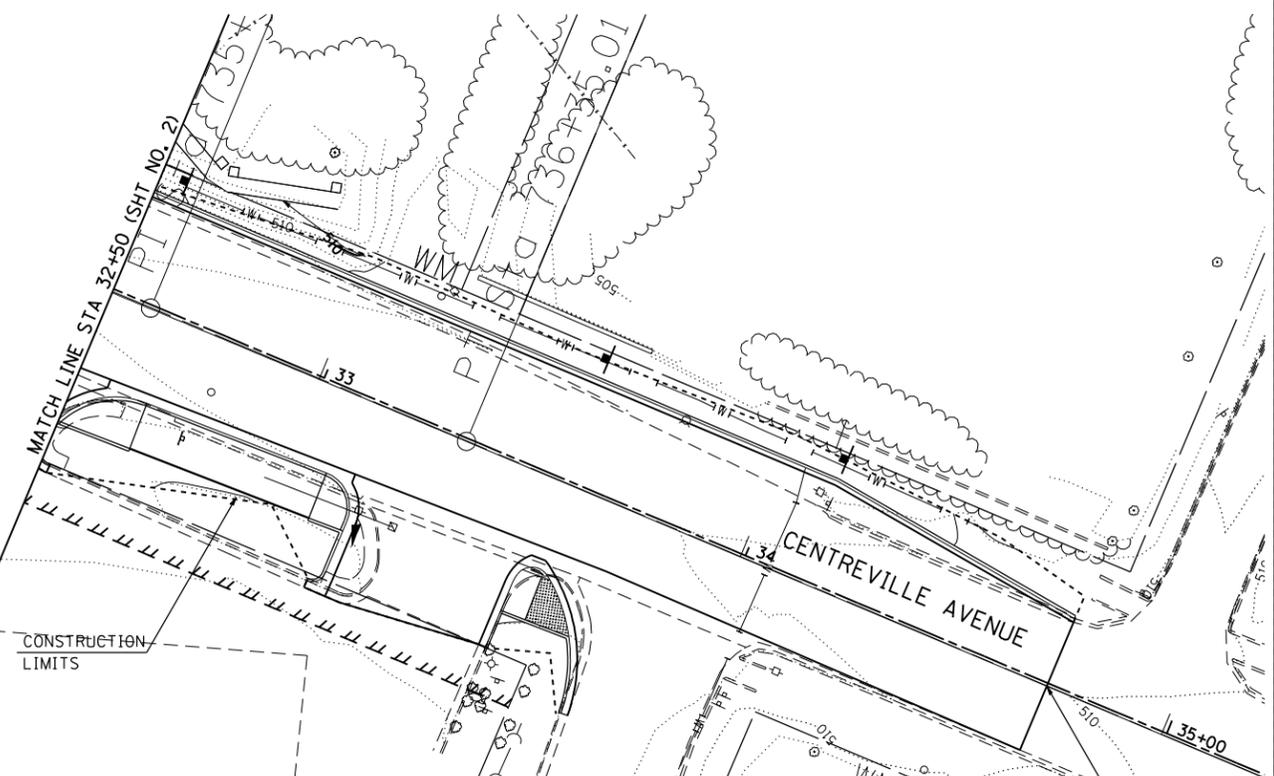

CONSTRUCTION LIMITS

CENTREVILLE AVENUE

END PROJECT STA 34+71.81

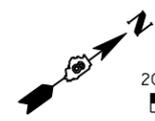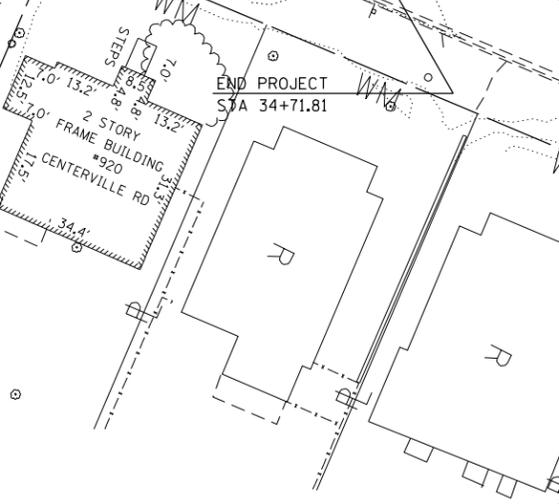

SCALE IN FEET

F.A.P. RTE 809 / F.A.U. RTE 9269

FILE NAME =
...\\120-D876D06-Sht-Grading-004.dgn

USER NAME = CFC...
PLOT SCALE = 40.0000' / IN.
PLOT DATE = 3/19/2012

DESIGNED -
DRAWN -
CHECKED -
DATE -

REVISED -
REVISED -
REVISED -
REVISED -

**STATE OF ILLINOIS
DEPARTMENT OF TRANSPORTATION**

**HORNER &
SHIRIN, INC.
ENGINEERS**

GRADING DETAILS
IL 15 WESTBOUND EXIT RAMP, IL 13 EAST LEG
& IL 158 / CENTREVILLE AVENUE

SCALE: 1" = 20'

SHEET NO. 4 OF 4 SHEETS

STA. TO STA.

F.A. RTE.	SECTION	COUNTY	TOTAL SHEETS	SHEET NO.
①	135-N	ST. CLAIR	206	120
CONTRACT NO. 76D06				
ILLINOIS FED. AID PROJECT				