


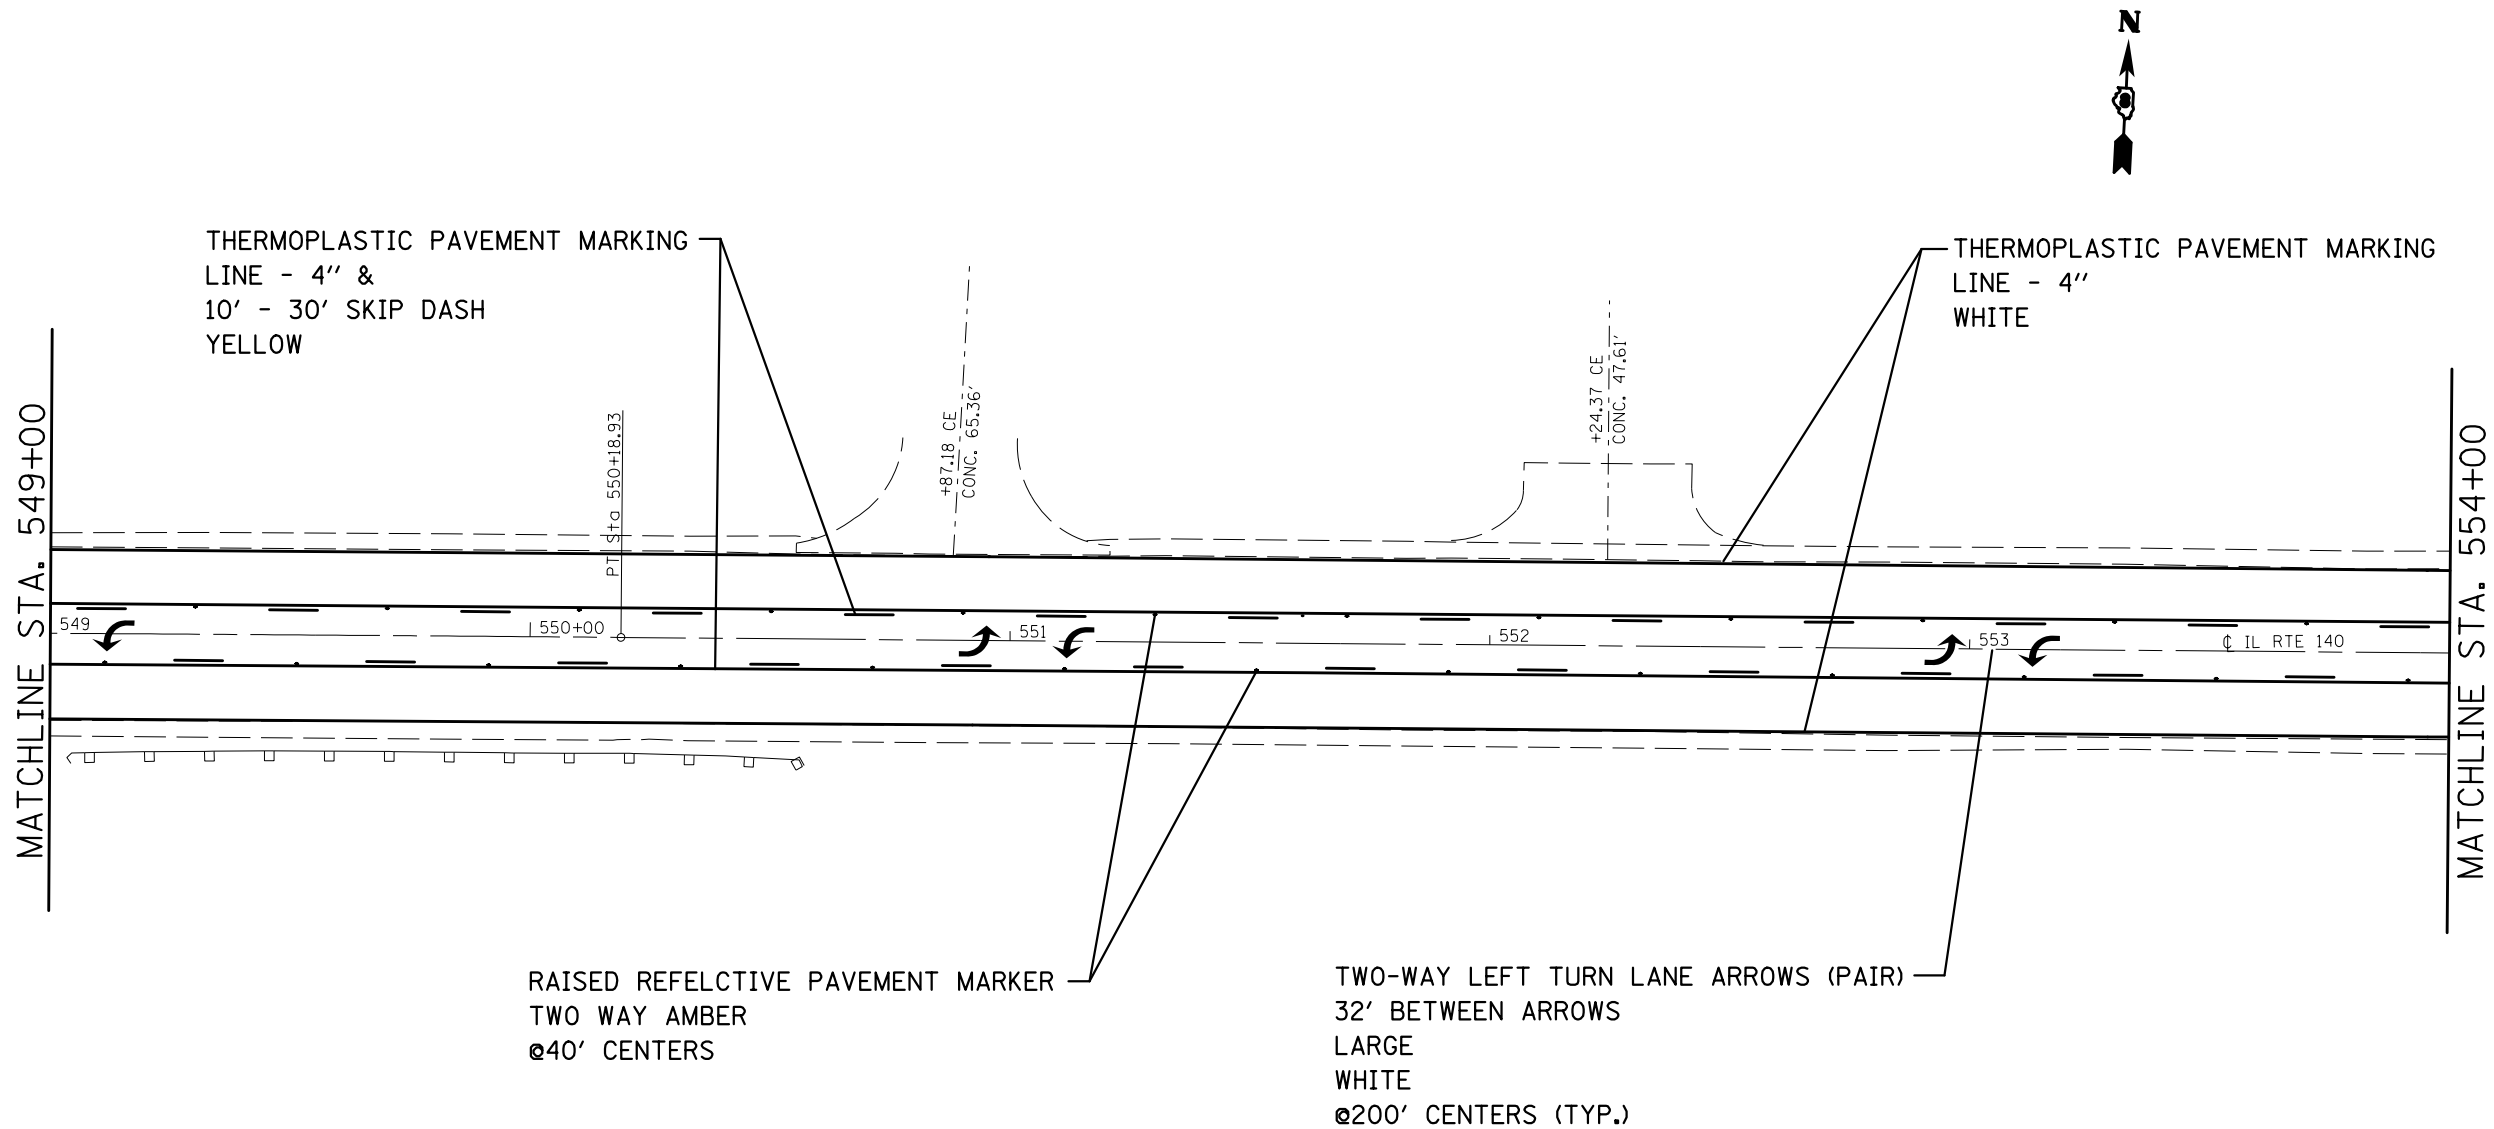

FILE NAME = c:\pwork\pwork\chidsl\d0251881\d876e85-sht-pvmk.dgn	USER NAME = chidsl		DESIGNED -	REVISED -	STATE OF ILLINOIS DEPARTMENT OF TRANSPORTATION	IL 140 PAVEMENT MARKING SHEET				F.A.P. RTE.	SECTION	COUNTY	TOTAL SHEETS	SHEET NO.
	DRAWN -		CHECKED -	REVISED -		SCALE:				785	133RS-6	MADISON	54	15
	PLOT SCALE = 40.0000' / in.		DATE -	REVISED -		SHEET NO. OF SHEETS STA. TO STA.				CONTRACT NO. 76E85				
	PLOT DATE = 3/30/2012					FED. ROAD DIST. NO. ILLINOIS FED. AID PROJECT								