


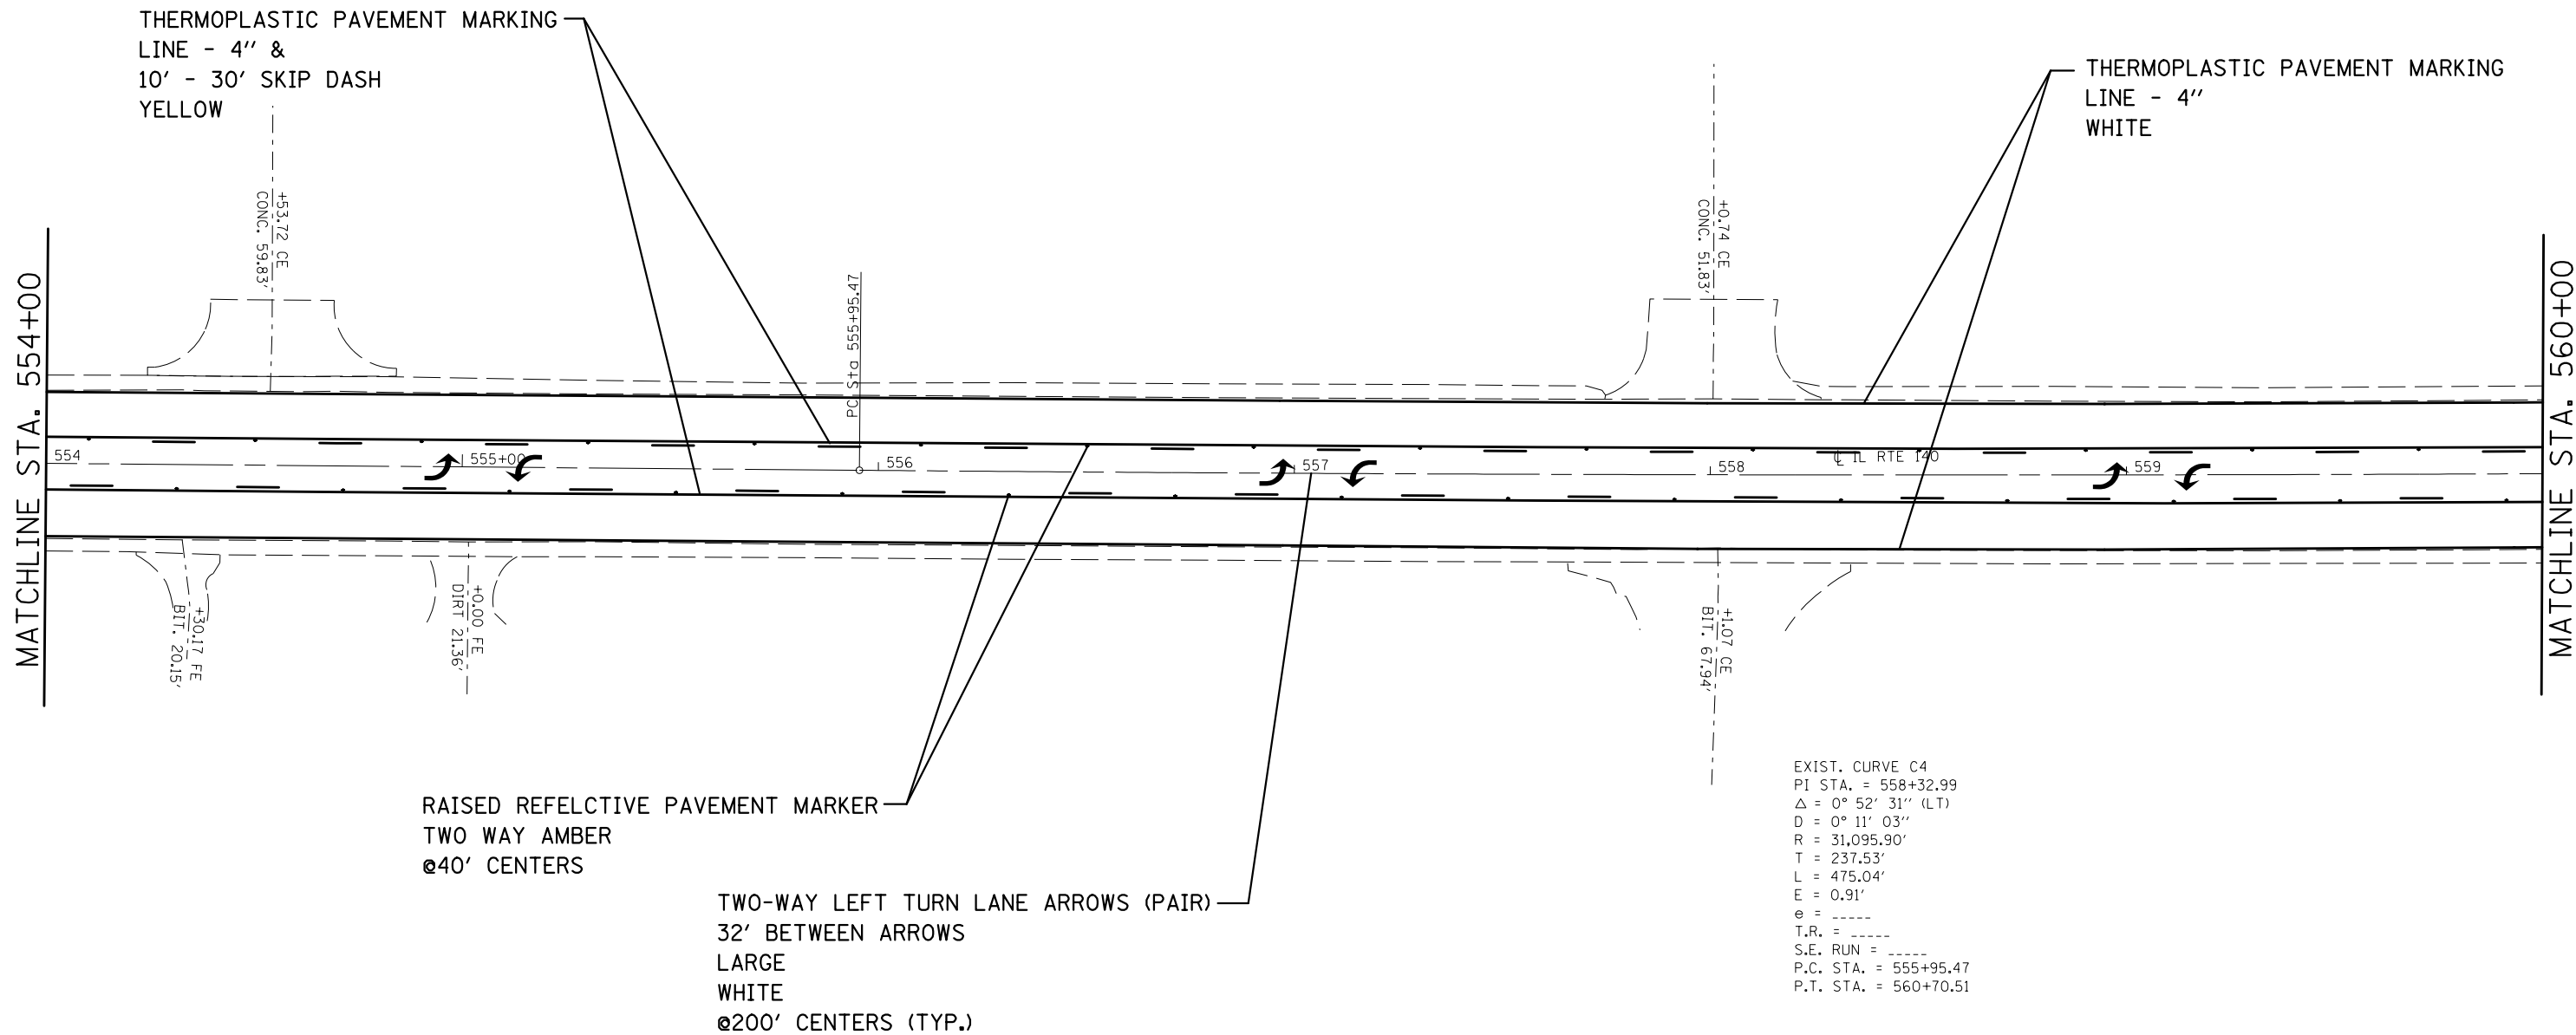

EXIST. CURVE C4
PI STA. = 558+32.99
 Δ = 0° 52' 31" (LT)
D = 0° 11' 03"
R = 31,095.90'
T = 237.53'
L = 475.04'
E = 0.91'
e = -----
T.R. = -----
S.E. RUN = -----
P.C. STA. = 555+95.47
P.T. STA. = 560+70.51

FILE NAME = c:\pwork\pwork\chidsl\d0251881\d87685-sht-pvmk.dgn	USER NAME = chidsl		DESIGNED -	REVISED -	STATE OF ILLINOIS DEPARTMENT OF TRANSPORTATION	IL 140 PAVEMENT MARKING SHEET				F.A.P. RTE.	SECTION	COUNTY	TOTAL SHEETS	SHEET NO.
	PLOT SCALE = 40.0000' / in.		DRAWN -	REVISED -						785	133RS-6	MADISON	54	16
	PLOT DATE = 3/30/2012		CHECKED -	REVISED -		SCALE: SHEET NO. OF SHEETS STA. TO STA.				CONTRACT NO. 76E85				
			DATE -	REVISED -						FED. ROAD DIST. NO. ILLINOIS FED. AID PROJECT				