


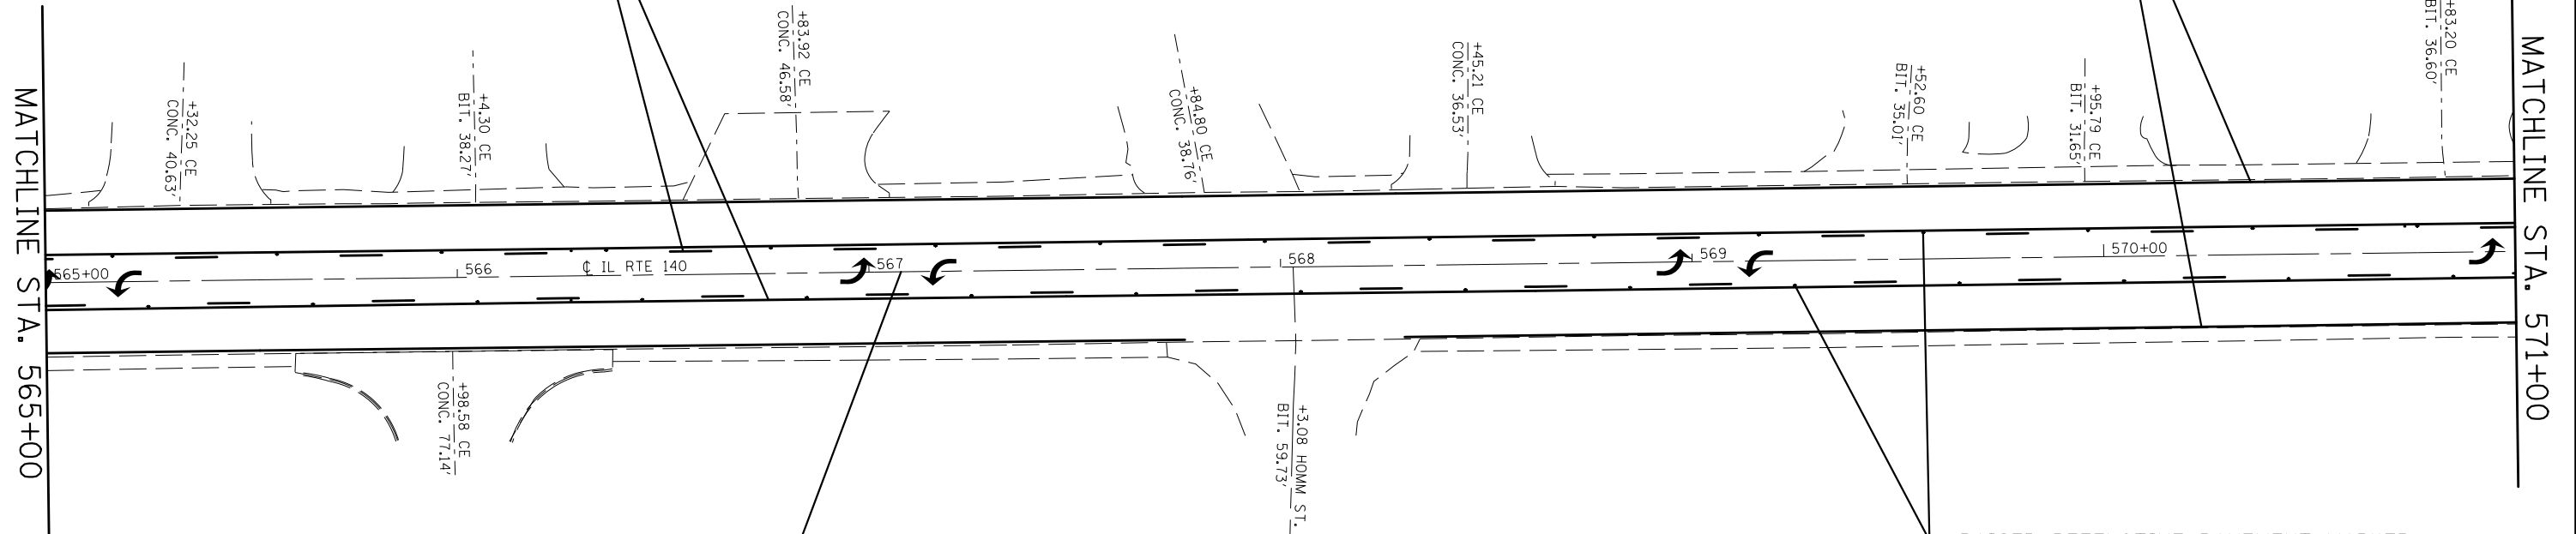

THERMOPLASTIC PAVEMENT MARKING
LINE - 4" &
10' - 30' SKIP DASH
YELLOW

THERMOPLASTIC PAVEMENT MARKING
LINE - 4"
WHITE



TWO-WAY LEFT TURN LANE ARROWS (PAIR)
32' BETWEEN ARROWS
LARGE
WHITE
@200' CENTERS (TYP.)

RAISED REFELCTIVE PAVEMENT MARKER
TWO WAY AMBER
@40' CENTERS

FILE NAME = c:\pwork\pwork\chidsl\d0251881\d876e85-sht-pvmk.dgn	USER NAME = chidsl	DESIGNED -	REVISED -	STATE OF ILLINOIS DEPARTMENT OF TRANSPORTATION	IL 140 PAVEMENT MARKING SHEET				F.A.P. RTE.	SECTION	COUNTY	TOTAL SHEETS	SHEET NO.
	PLOT SCALE = 40.0000' / in.	DRAWN -	REVISED -						785	133RS-6	MADISON	54	18
	PLOT DATE = 3/30/2012	CHECKED -	REVISED -		SCALE: SHEET NO. OF SHEETS STA. TO STA.				CONTRACT NO. 76E85				
		DATE -	REVISED -						FED. ROAD DIST. NO. ILLINOIS FED. AID PROJECT				