


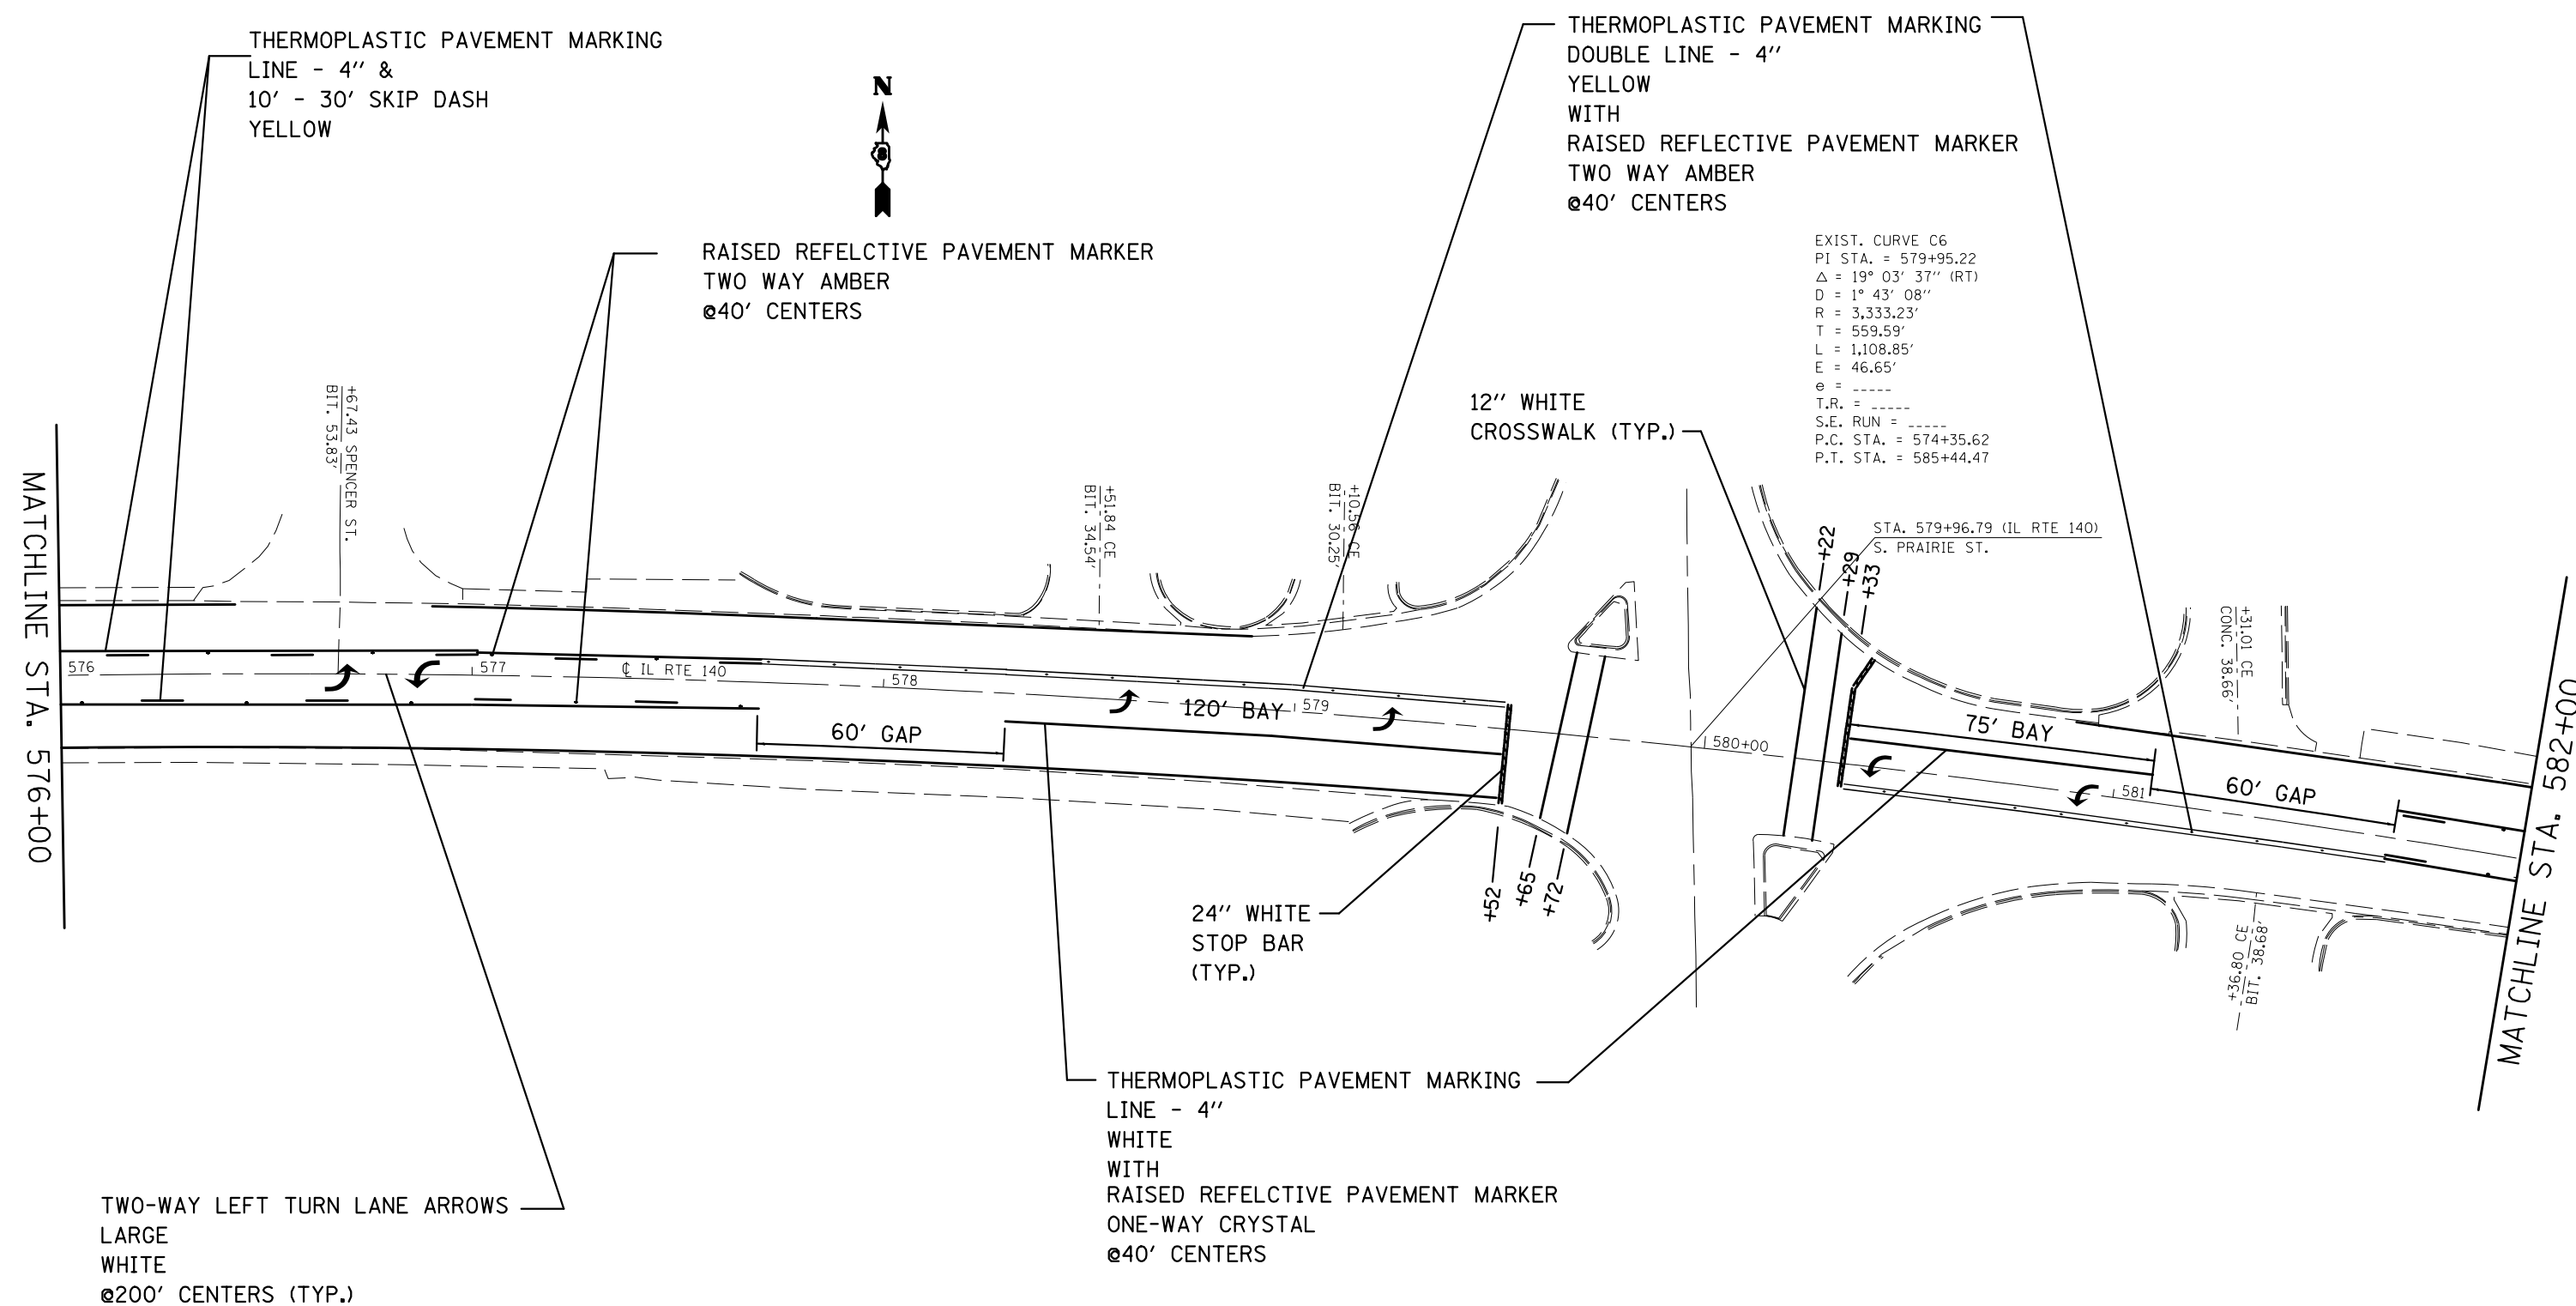

FILE NAME = c:\pw\work\p\widot\ch\ds1\d0251881\d876e85-sht-pvmk.dgn	USER NAME = ch\ds1	DESIGNED -	REVISED -	STATE OF ILLINOIS DEPARTMENT OF TRANSPORTATION	IL 140 PAVEMENT MARKING SHEET				F.A.P. RTE.	SECTION	COUNTY	TOTAL SHEETS	SHEET NO.
	PLOT SCALE = 40.0000' / in. PLOT DATE = 3/30/2012	DRAWN -	REVISED -		785	133RS-6	MADISON	54	20				
		CHECKED -	REVISED -										
		DATE -	REVISED -										
				SCALE:	SHEET NO.	OF	SHEETS	STA.	TO STA.		FED. ROAD DIST. NO. ILLINOIS FED. AID PROJECT		
								CONTRACT NO. 76E85					