


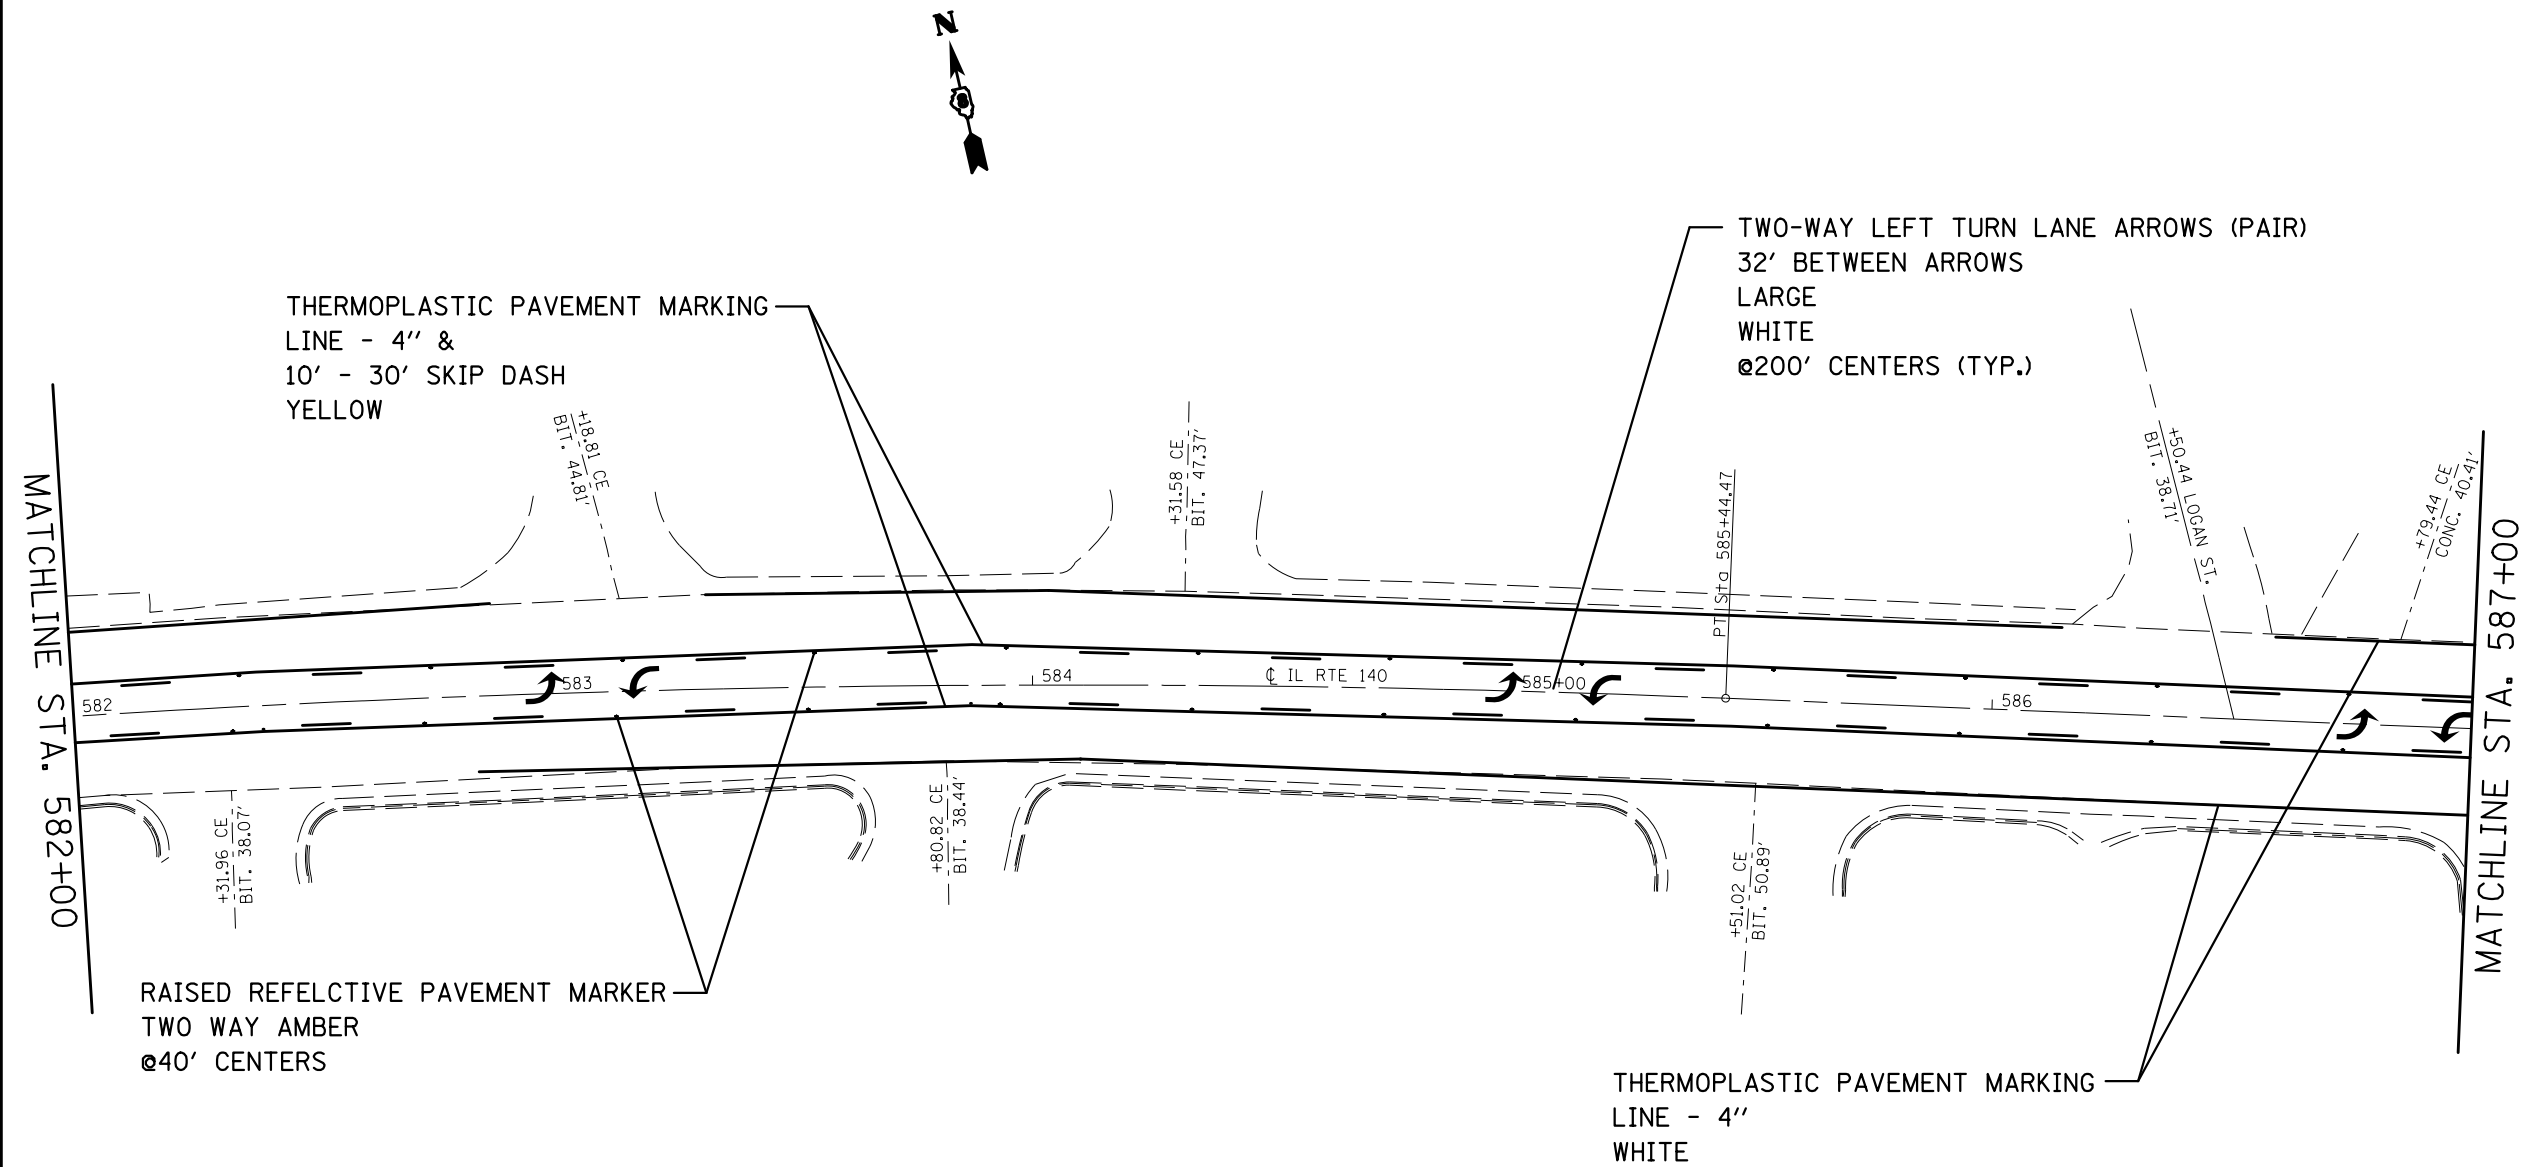

FILE NAME = c:\pw\work\p\dot\chidsl\d0251881\d876e85-sht-pvmk.dgn	USER NAME = chidsl 5-sht-pvmk.dgn	DESIGNED -	REVISED -	STATE OF ILLINOIS DEPARTMENT OF TRANSPORTATION	IL 140 PAVEMENT MARKING SHEET			F.A.P. RTE.	SECTION	COUNTY	TOTAL SHEETS	SHEET NO.
		DRAWN -	REVISED -					785	133RS-6	MADISON	54	21
		PLOT SCALE = 40.0000' / in.	CHECKED -					CONTRACT NO. 76E85				
		PLOT DATE = 3/30/2012	DATE -					FED. ROAD DIST. NO.	ILLINOIS	FED. AID PROJECT		