


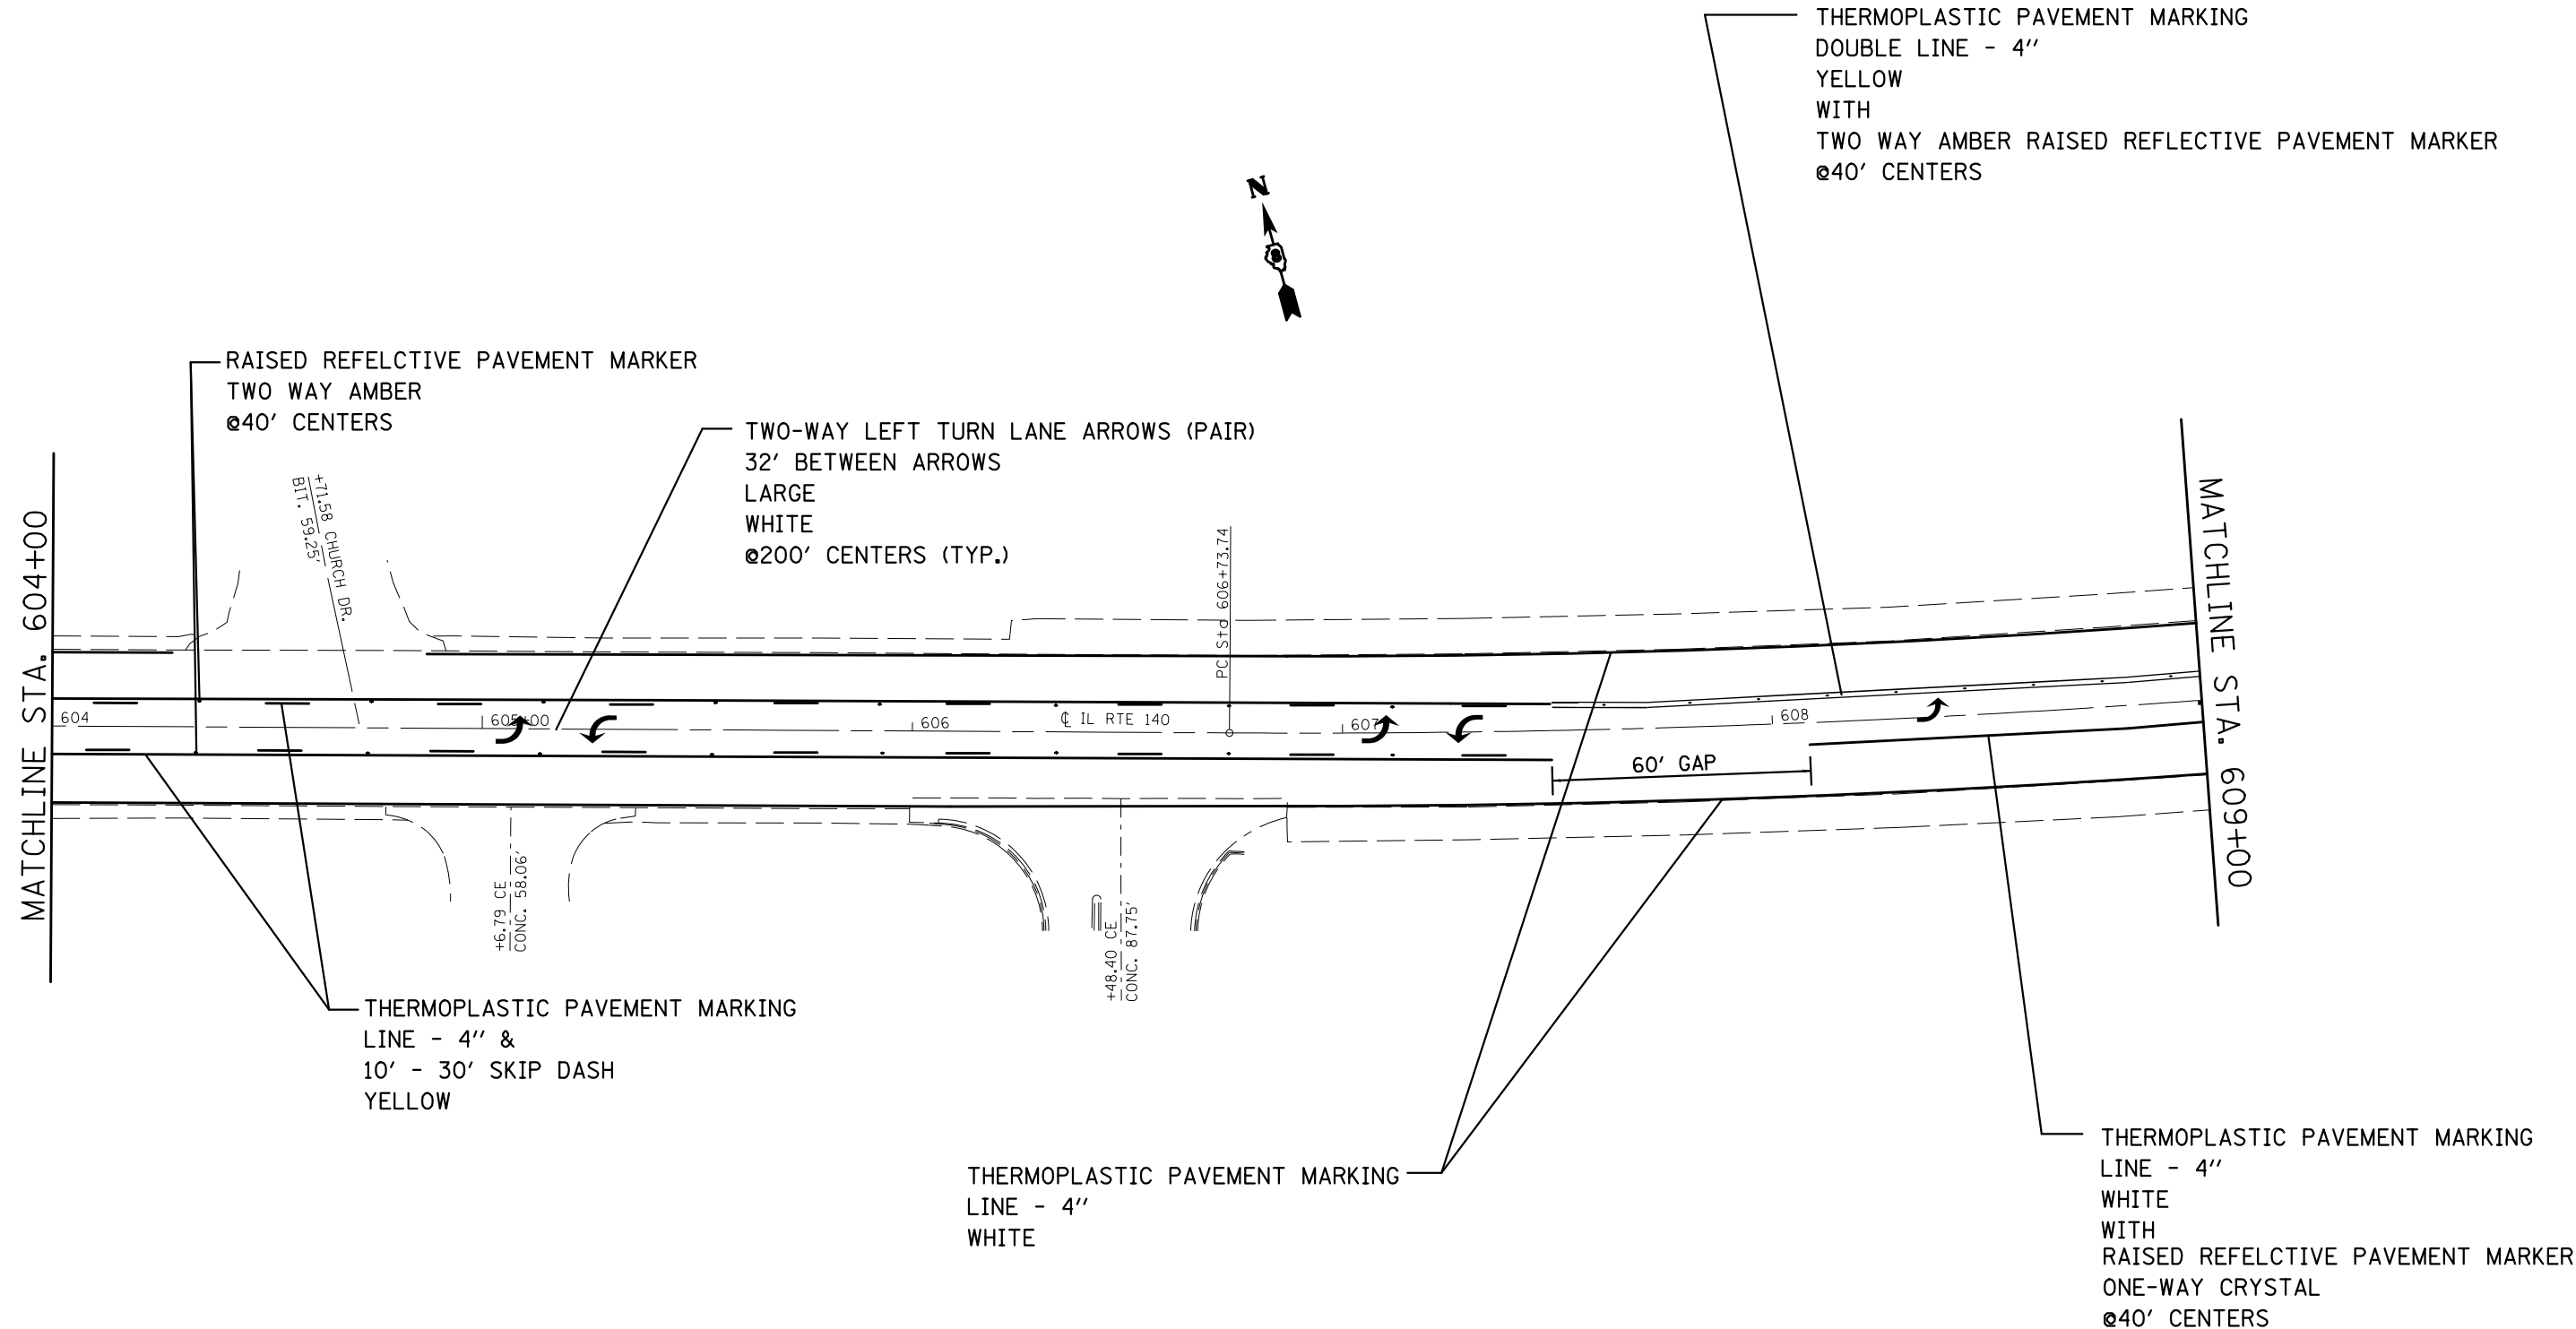

FILE NAME = c:\pwork\pwork\chidsl\d0251881\d876e85-sht-pvmk.dgn	USER NAME = chidsl	DESIGNED -	REVISED -	STATE OF ILLINOIS DEPARTMENT OF TRANSPORTATION	IL 140 PAVEMENT MARKING SHEET				F.A.P. RTE.	SECTION	COUNTY	TOTAL SHEETS	SHEET NO.
	PLOT SCALE = 40.0000' / in.	DRAWN -	REVISED -						785	133RS-6	MADISON	54	25
	PLOT DATE = 3/30/2012	CHECKED -	REVISED -		CONTRACT NO. 76E85				FED. ROAD DIST. NO. ILLINOIS FED. AID PROJECT				
		DATE -	REVISED -		SCALE:	SHEET NO.	OF	SHEETS	STA.	TO STA.			