


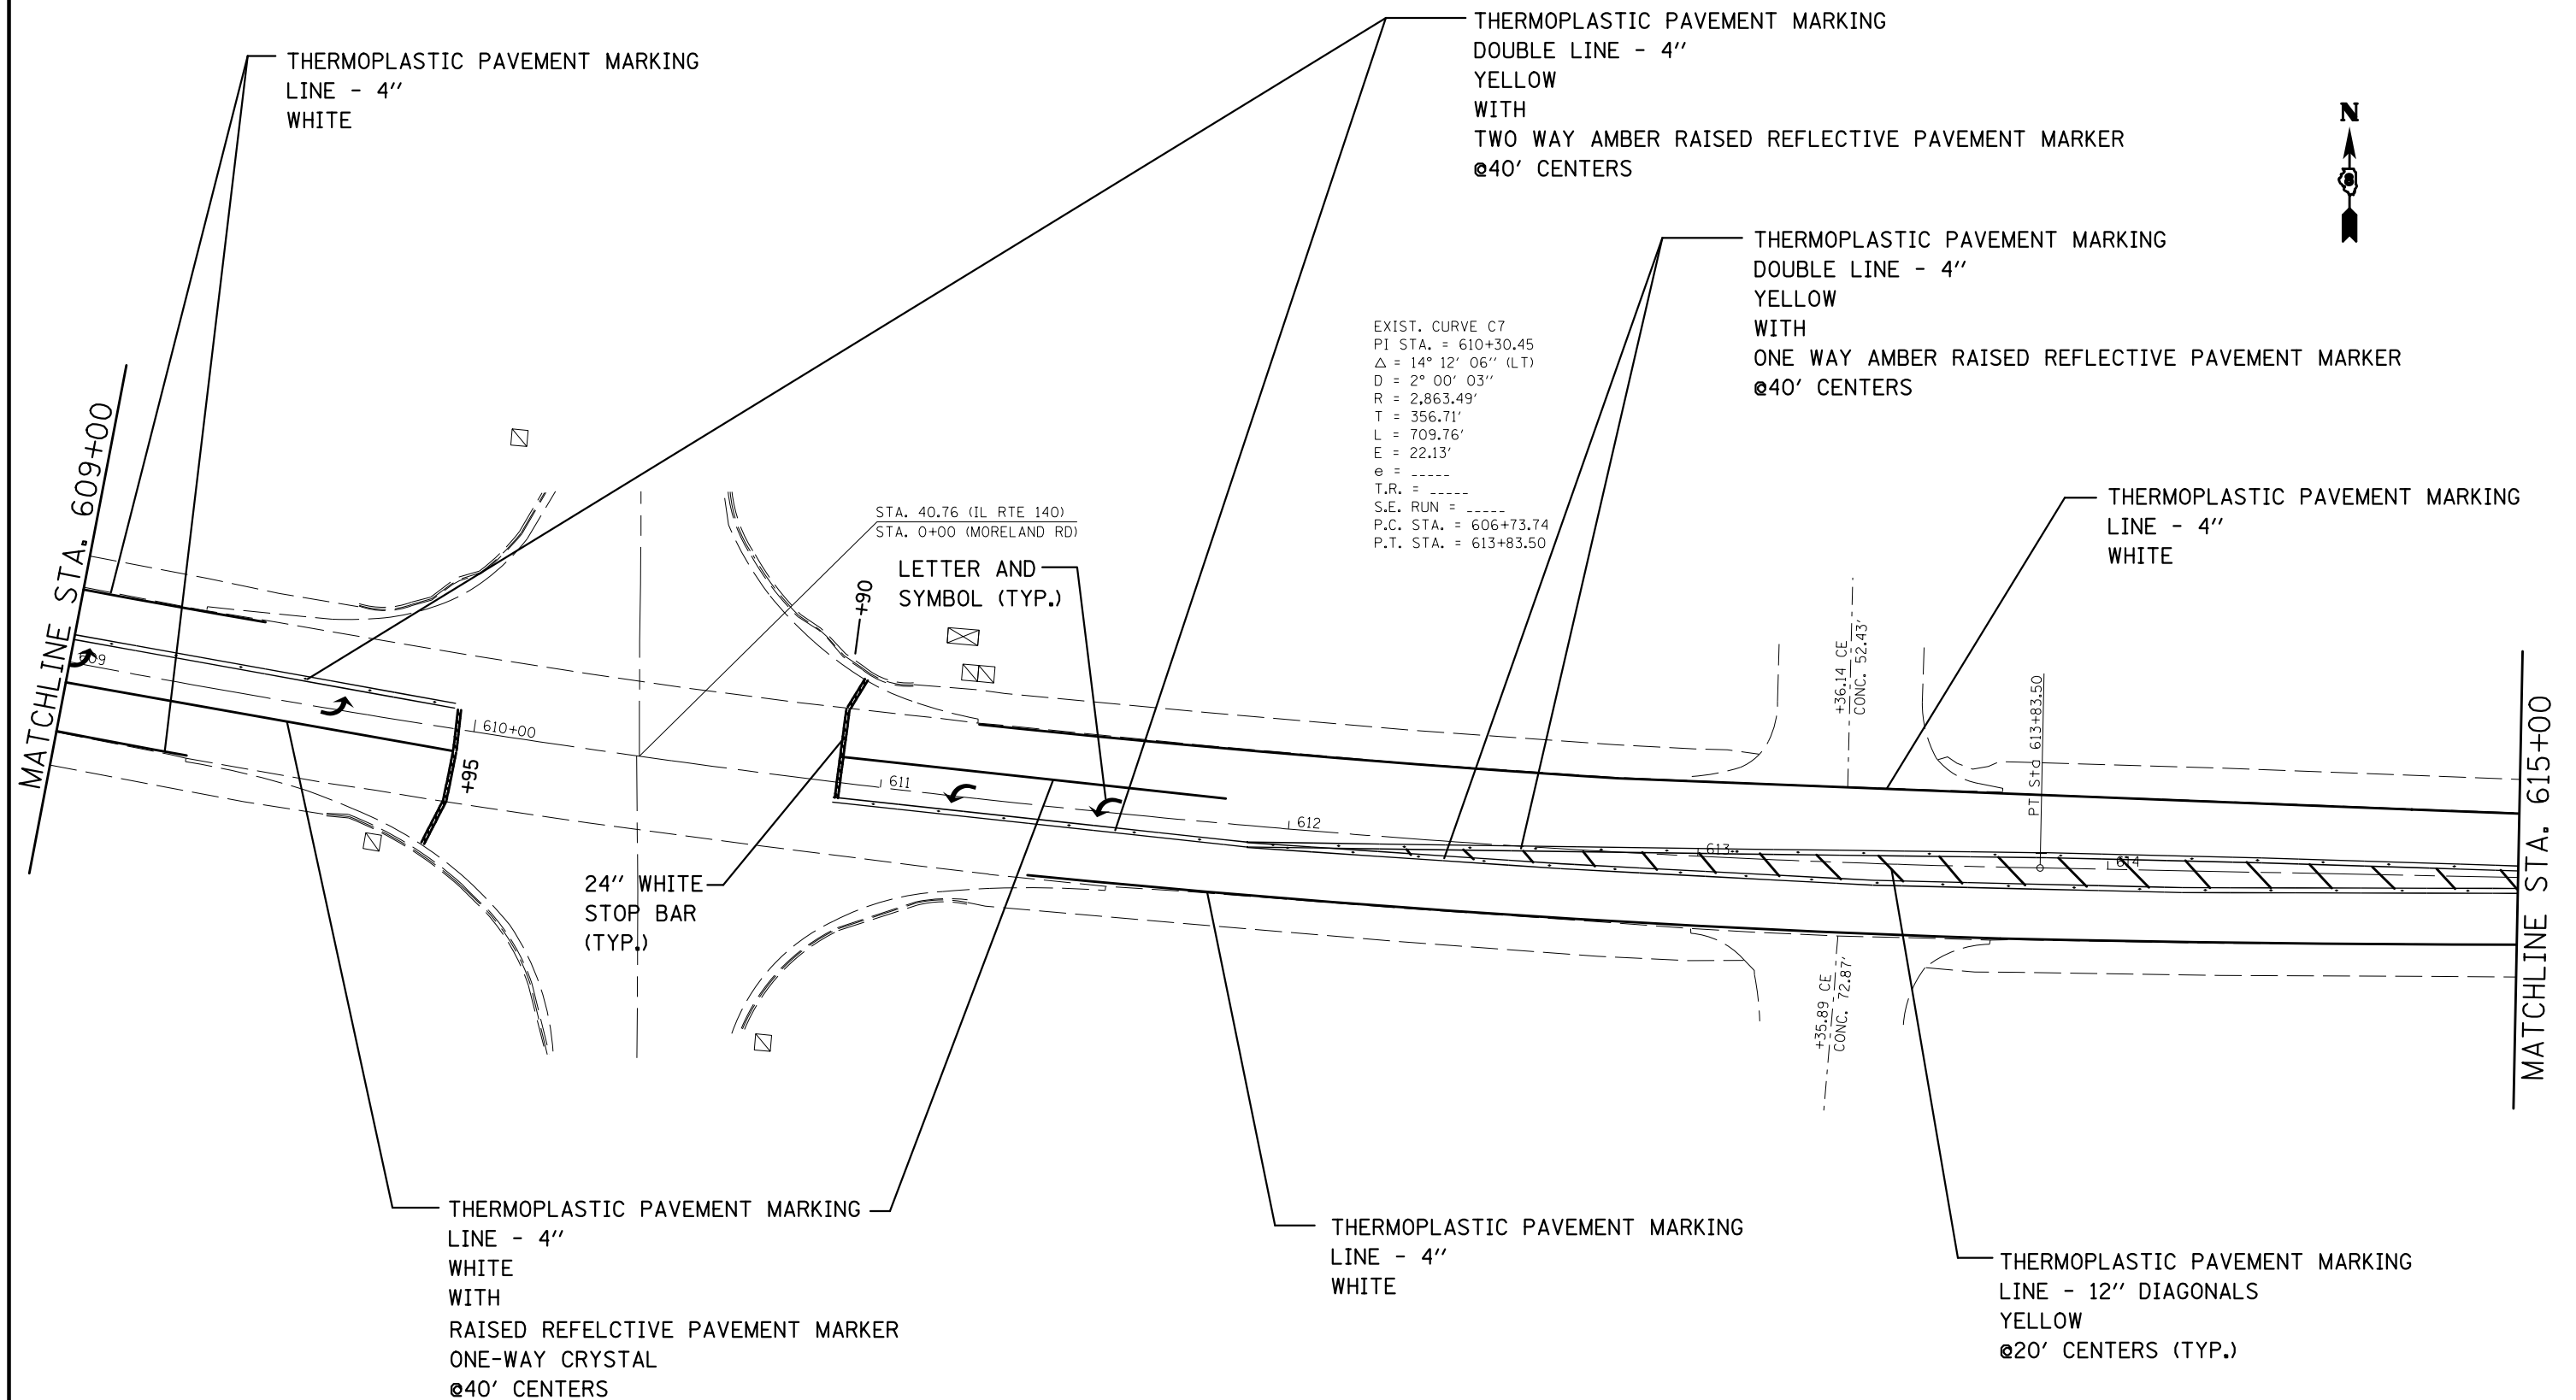

FILE NAME = c:\pwork\pwork\chidsl\d0251881\d876e85-sht-pvmk.dgn	USER NAME = chidsl		DESIGNED -	REVISED -	STATE OF ILLINOIS DEPARTMENT OF TRANSPORTATION	IL 140 PAVEMENT MARKING SHEET			F.A.P. RTE.	SECTION	COUNTY	TOTAL SHEETS	SHEET NO.
	PLOT SCALE = 40.0000' / in.		DRAWN -	REVISED -					785	133RS-6	MADISON	54	26
	PLOT DATE = 3/30/2012		CHECKED -	REVISED -		SCALE: SHEET NO. OF SHEETS STA. TO STA.			CONTRACT NO. 76E85				
			DATE -	REVISED -					FED. ROAD DIST. NO. ILLINOIS FED. AID PROJECT				