


THERMOPLASTIC PAVEMENT MARKING
LINE - 4"
10' - 30' SKIP DASH
WHITE
WITH
RAISED REFELCTIVE PAVEMENT MARKER
ONE-WAY CRYSTAL
Ø80' CENTERS



THERMOPLASTIC PAVEMENT MARKING
DOUBLE LINE - 4"
YELLOW
WITH
RAISED REFLECTIVE PAVEMENT MARKER
ONE WAY AMBER
Ø40' CENTERS

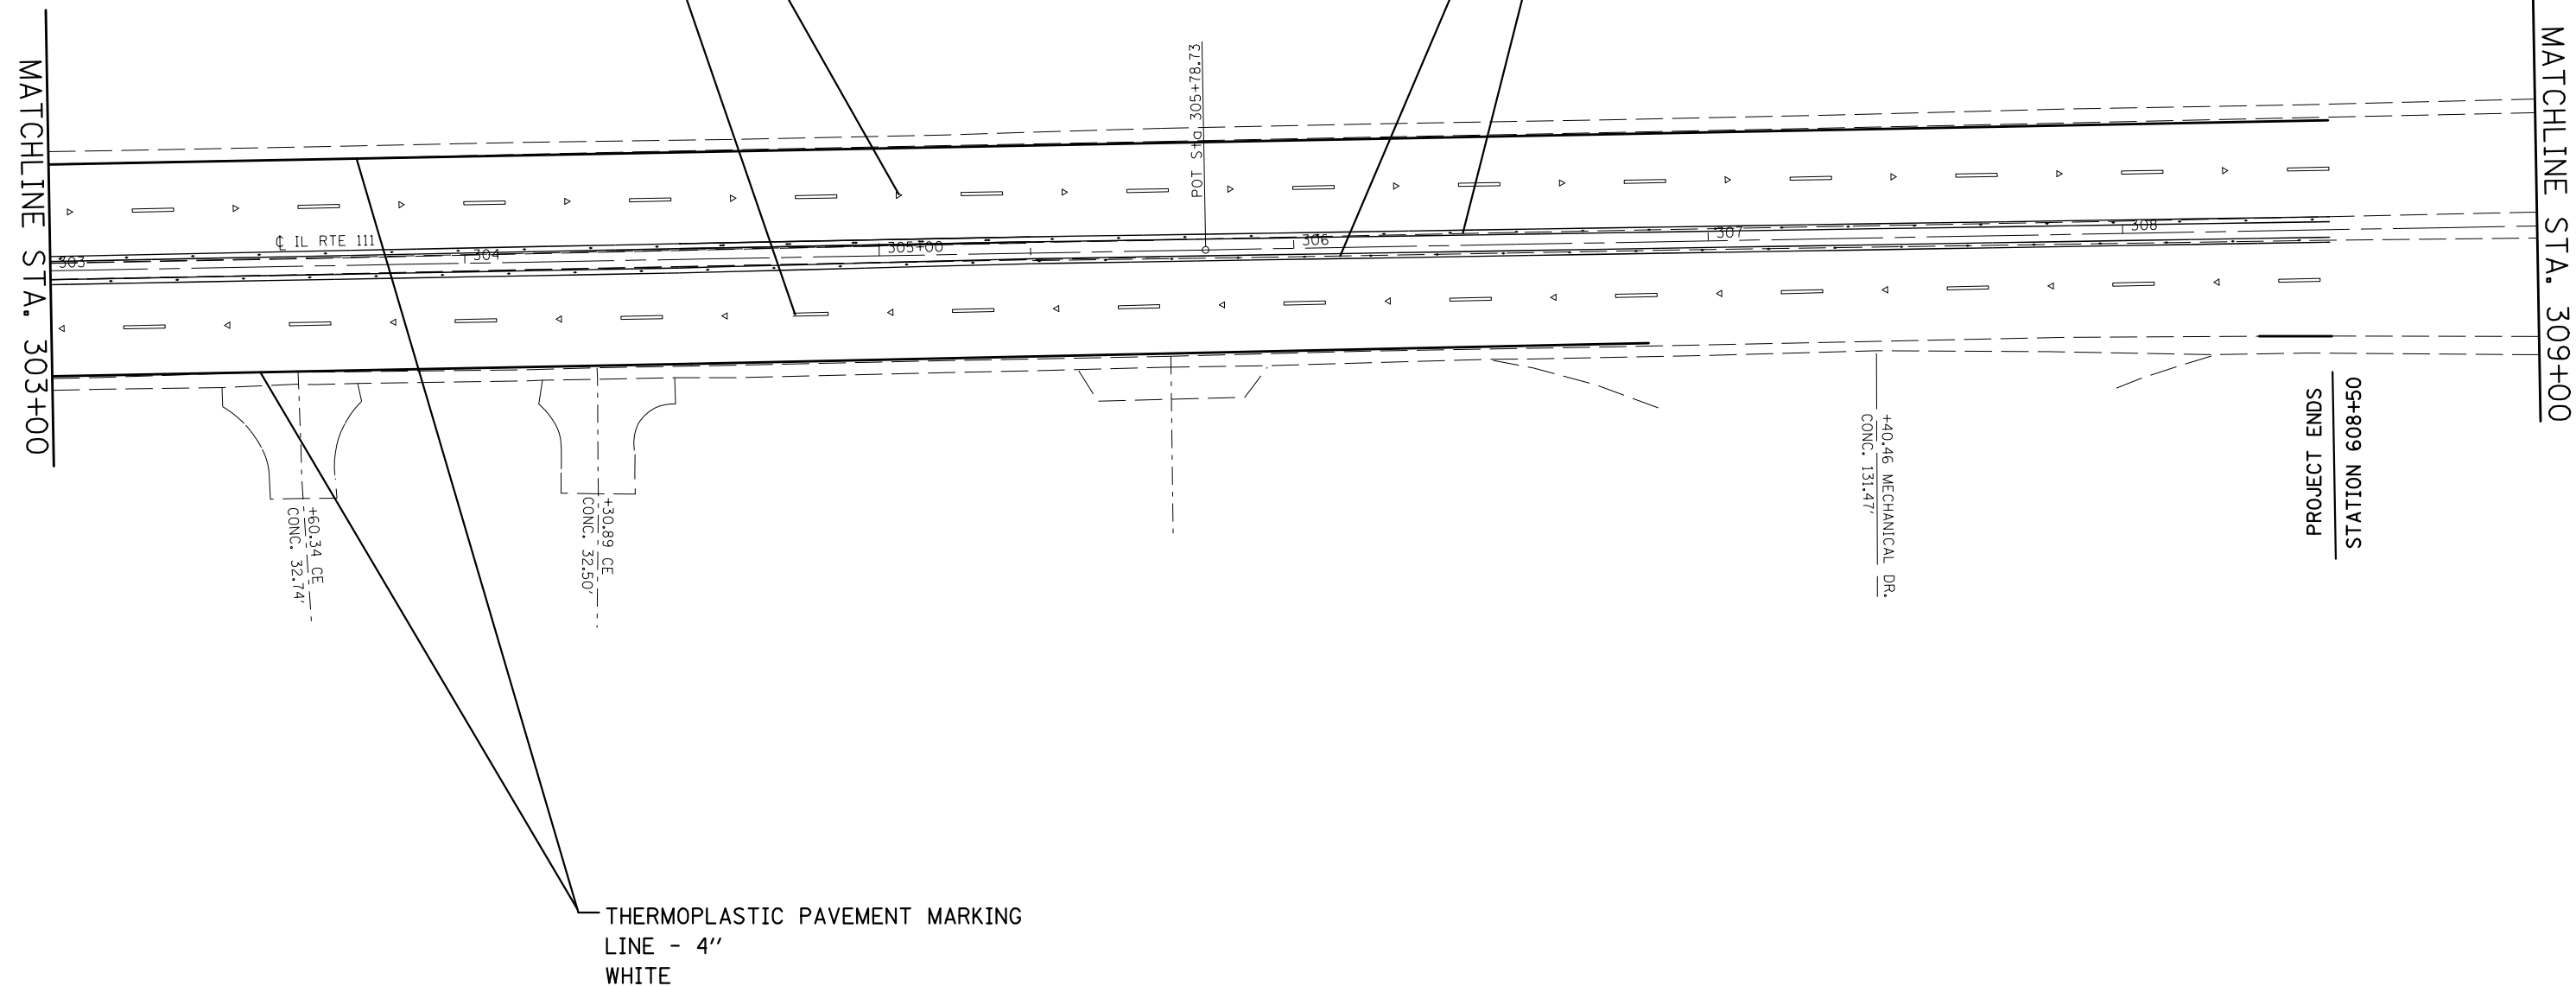

THERMOPLASTIC PAVEMENT MARKING
LINE - 4"
WHITE

FILE NAME = c:\pw\work\p\idot\chidsl\d0251881\d876e85-sht-pvmk.dgn	USER NAME = chidsl	DESIGNED -	REVISED -	STATE OF ILLINOIS DEPARTMENT OF TRANSPORTATION	IL 111 PAVEMENT MARKING SHEET				F.A.P. RTE.	SECTION	COUNTY	TOTAL SHEETS	SHEET NO.
		DRAWN -	REVISED -						785	133RS-6	MADISON	54	32
	PLOT SCALE = 40.0000' / in.	CHECKED -	REVISED -		SCALE: SHEET NO. OF SHEETS STA. TO STA.				CONTRACT NO. 76E85				
	PLOT DATE = 3/30/2012	DATE -	REVISED -						FED. ROAD DIST. NO. ILLINOIS FED. AID PROJECT				