




IL 111
STA. 278+38 TO STA. 281+41

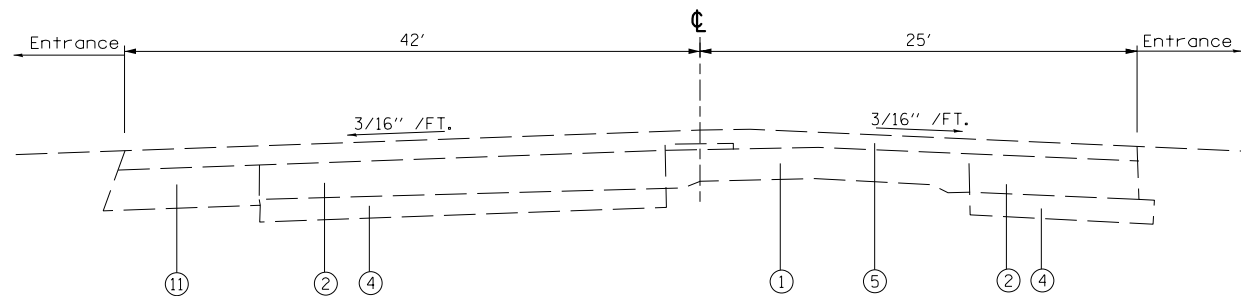

IL 111
STA. 281+41 TO STA. 282+07

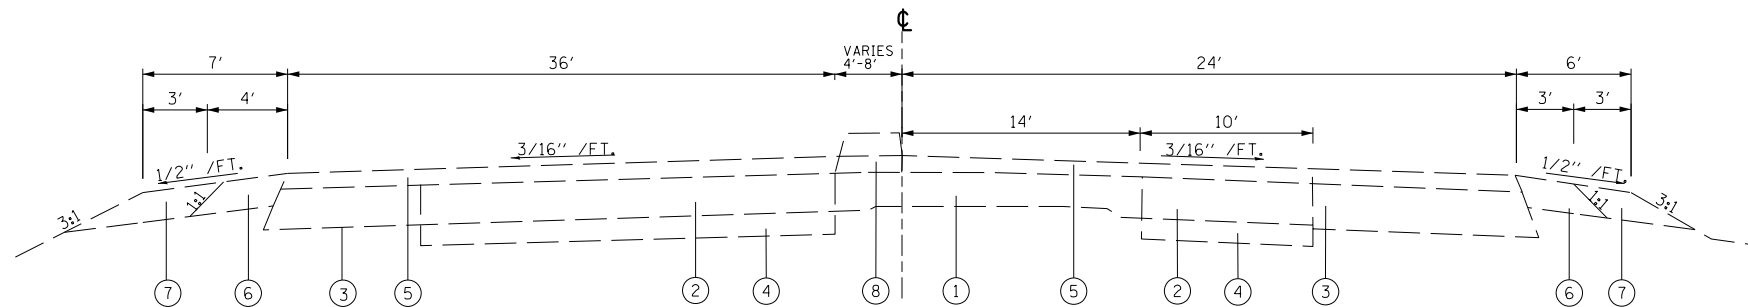

IL 111
STA. 282+07 TO STA. 283+85

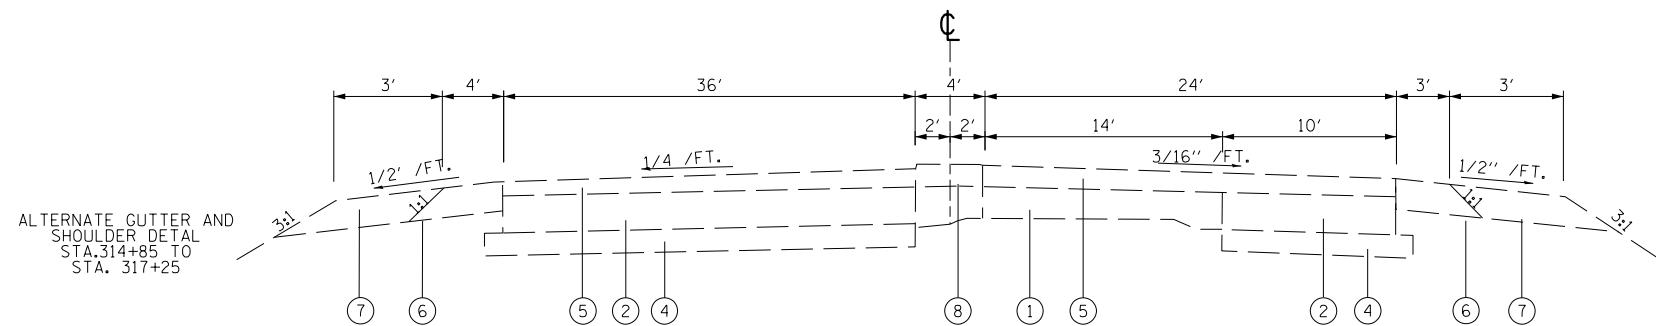

IL 111
STA. 283+85 TO STA. 284+58

LEGEND

- ① ORIGINAL 18' P.C.C. PAVEMENT (9''-6''-9'')
- ② EXISTING P.C.C. BASE COURSE, 9''
- ③ EXISTING BITUMINOUS BASE COURSE, 12 1/2''
- ④ EXISTING SUBBASE GRANULAR MATERIAL
- ⑤ EXISTING HMA OVERLAY, 3'' AVG.
- ⑥ EXISTING BITUMINOUS SHOULDER
- ⑦ EXISTING AGGREGATE SHOULDER
- ⑧ EXISTING CONCRETE MEDIAN
- ⑨ EXISTING CONCRETE MEDIAN SURFACE
- ⑩ EXISTING COMBINATION CONCRETE CURB AND GUTTER
- ⑪ EXISTING PAVEMENT
- ⑫ PROPOSED POLYMERIZED HOT-MIX ASPHALT SURFACE COURSE, MIX "D", N90 1 1/2''
- ⑬ PROPOSED POLYMERIZED LEVELING BINDER (MACHINE METHOD), IL-4.75, N50, 1 1/2''
- ⑭ PROPOSED MEDIAN REMOVAL PARTIAL DEPTH
- ⑮ PROPOSED HOT-MIX ASPHALT SHOULDER 1 1/2''
- ⑯ PROPOSED HOT-MIX ASPHALT REMOVAL, 3''
- ⑰ PROPOSED HOT-MIX ASPHALT SURFACE REMOVAL 1 1/2''

FILE NAME = c:\pwork\pwork\chidsl\d0251881\d876e85-sht-plan2.dgn	USER NAME = chidsl	DESIGNED -	REVISED -	STATE OF ILLINOIS DEPARTMENT OF TRANSPORTATION	EXISTING TYPICAL SECTIONS IL 111				F.A.P. RTE.	SECTION	COUNTY	TOTAL SHEETS	SHEET NO.
		DRAWN -	REVISED -						785	133RS-6	MADISON	54	33
		PLOT SCALE = 100.0000' / in.	CHECKED -		SCALE:				CONTRACT NO. 76E85				
		PLOT DATE = 3/30/2012	DATE -		SHEET NO.	OF	SHEETS	STA.	TO STA.	FED. ROAD DIST. NO.	ILLINOIS	FED. AID PROJECT	