




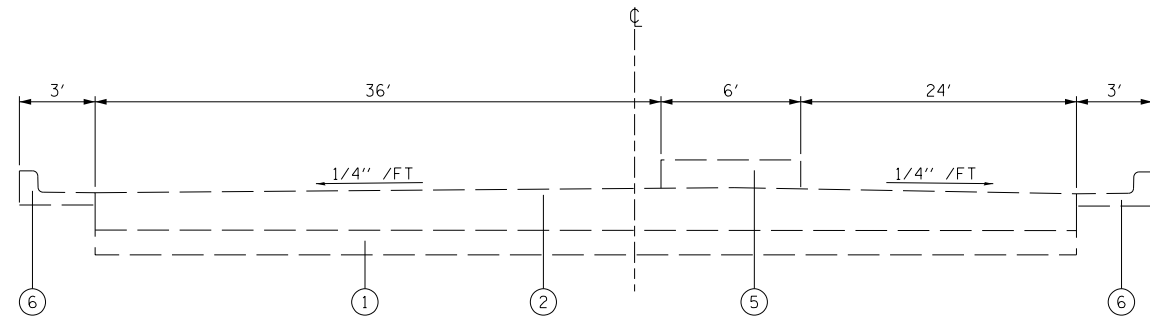

IL 140
STA. 526+76 TO STA. 529+45

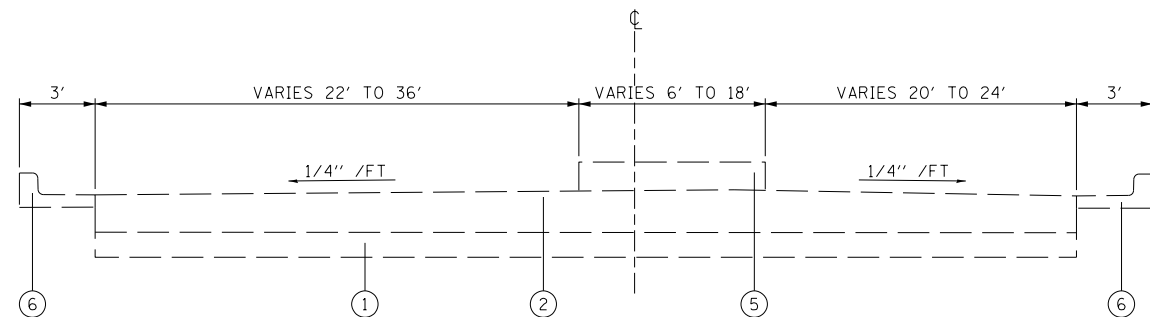

IL 140
STA. 529+45 TO STA. 532+12

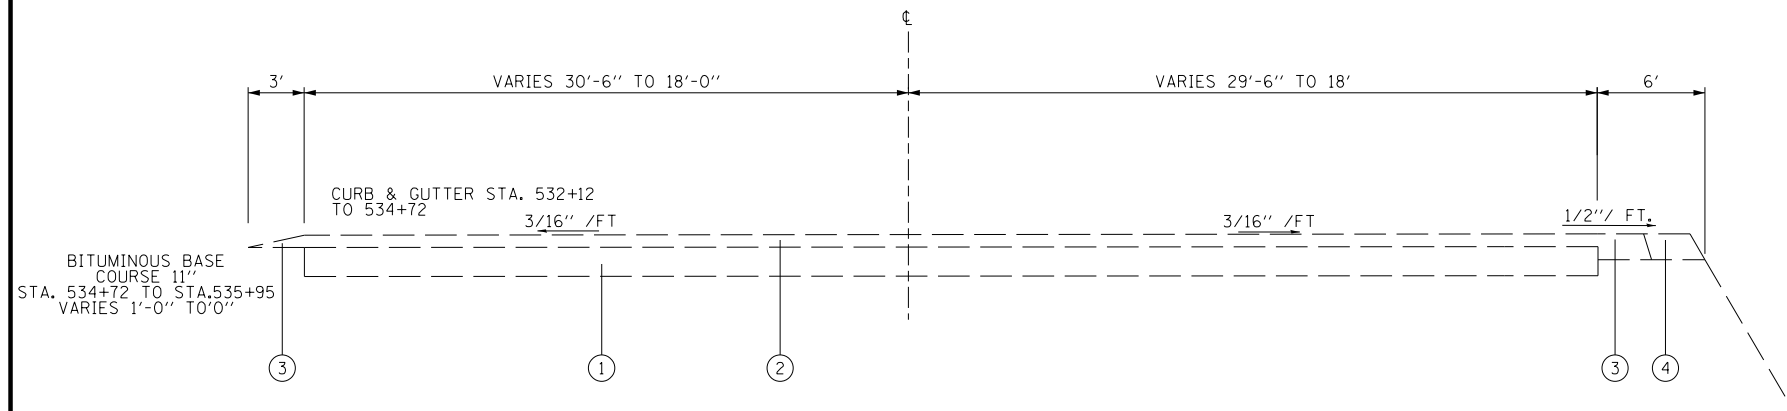

IL 140
STA. 532+12 TO STA. 535+95

LEGEND

- ① ORIGINAL P.C.C. PAVEMENT
- ② EXISTING HMA OVERLAY, VARIES
- ③ EXISTING BITUMINOUS SHOULDER
- ④ EXISTING AGGREGATE SHOULDER
- ⑤ EXISTING CONCRETE MEDIAN
- ⑥ EXISTING COMBINATION CONCRETE CURB AND GUTTER
- ⑦ PROPOSED POLYMERIZED HOT-MIX ASPHALT SURFACE COURSE, MIX "D", N90, 2"
- ⑧ PROPOSED POLYMERIZED HOT-MIX ASPHALT BINDER COURSE, IL-19.0, FG, N90, 3"
- ⑨ PROPOSED HOT-MIX ASPHALT REMOVAL, 5"

FILE NAME = c:\pwork\pwork\chilsl\d0251881\d876e85-sht-plan2.dgn	USER NAME = chilsl	DESIGNED -	REVISED -	STATE OF ILLINOIS DEPARTMENT OF TRANSPORTATION	EXISTING TYPICAL SECTIONS IL 140				F.A.P. RTE.	SECTION	COUNTY	TOTAL SHEETS	SHEET NO.
		DRAWN -	REVISED -						785	133RS-6	MADISON	54	39
		PLOT SCALE = 100.0000' / in.	CHECKED -						CONTRACT NO. 76E85				
		PLOT DATE = 3/30/2012	DATE -		SCALE:	SHEET NO.	OF	SHEETS	STA.	TO STA.	FED. ROAD DIST. NO. ILLINOIS FED. AID PROJECT		