



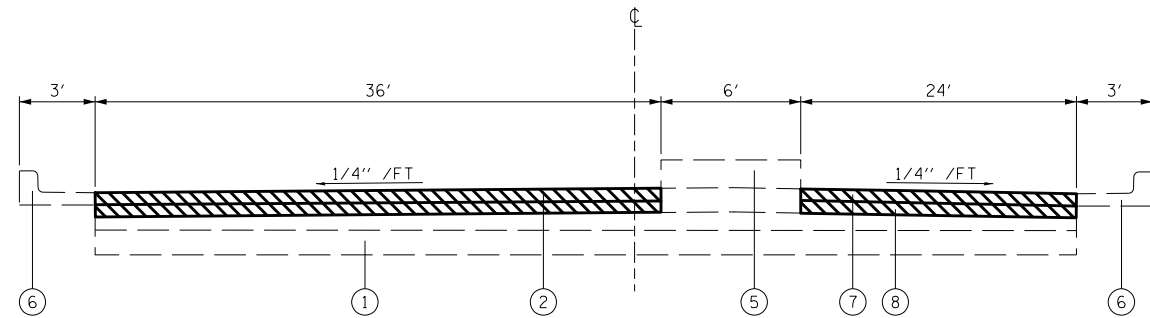


IL 140
STA. 526+76 TO STA. 529+45

- LEGEND
- ① ORIGINAL P.C.C. PAVEMENT
 - ② EXISTING HMA OVERLAY, VARIES
 - ③ EXISTING BITUMINOUS SHOULDER
 - ④ EXISTING AGGREGATE SHOULDER
 - ⑤ EXISTING CONCRETE MEDIAN
 - ⑥ EXISTING COMBINATION CONCRETE CURB AND GUTTER
 - ⑦ PROPOSED POLYMERIZED HOT-MIX ASPHALT SURFACE COURSE, MIX "D", N90, 2"
 - ⑧ PROPOSED POLYMERIZED HOT-MIX ASPHALT BINDER COURSE, IL-19.0, FG, N90, 3"
 -  PROPOSED HOT-MIX ASPHALT REMOVAL, 5"

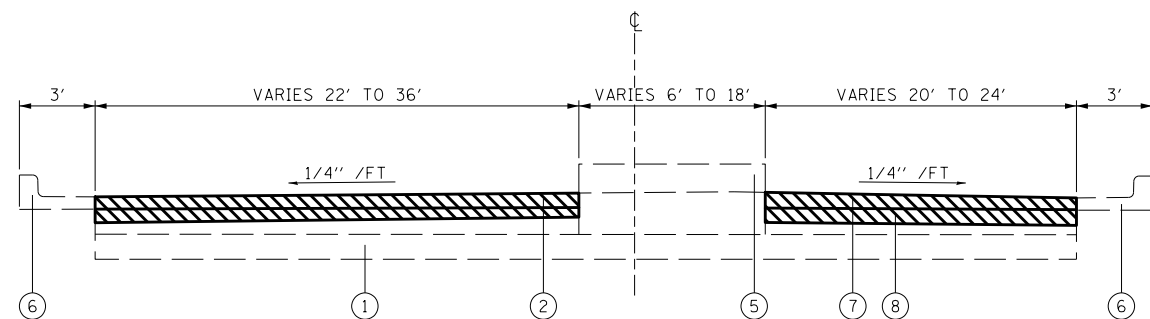

IL 140
STA. 529+45 TO STA. 532+12

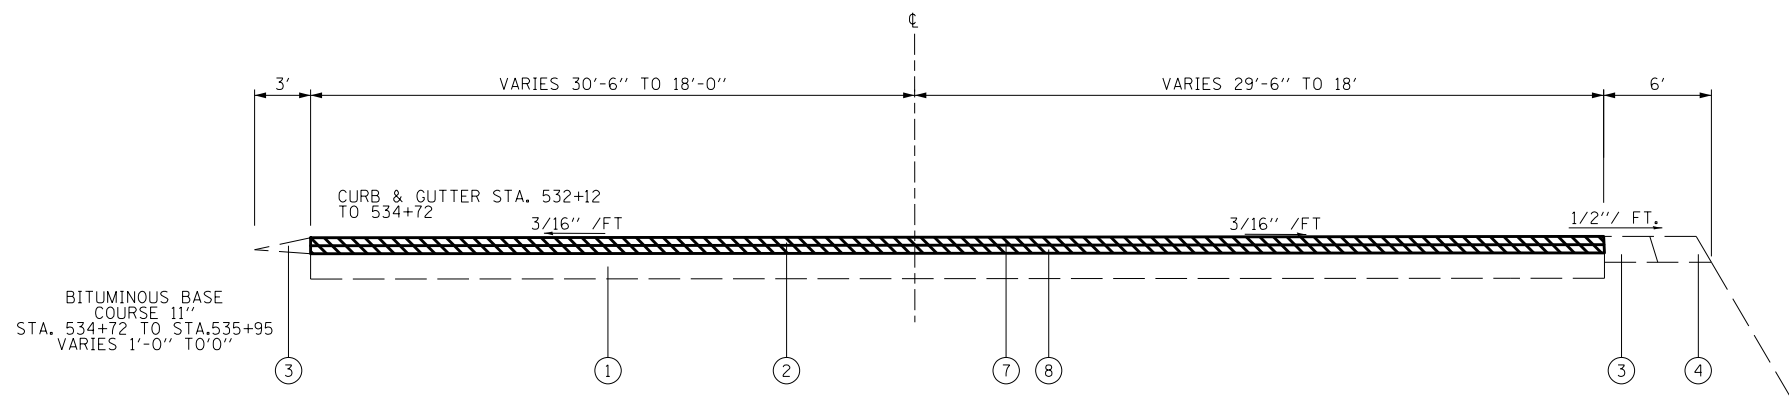

IL 140
STA. 532+12 TO STA. 535+95

FILE NAME = c:\pw\work\p\idot\chilsl\d0251881\d876e85-sht-plan2.dgn	USER NAME = chilsl	DESIGNED -	REVISED -	STATE OF ILLINOIS DEPARTMENT OF TRANSPORTATION	PROPOSED TYPICAL SECTIONS IL 140				F.A.P. RTE.	SECTION	COUNTY	TOTAL SHEETS	SHEET NO.
		DRAWN -	REVISED -						785	133RS-6	MADISON	54	41
		PLOT SCALE = 100.0000' / in.	CHECKED -						CONTRACT NO. 76E85				
		PLOT DATE = 3/30/2012	DATE -		SCALE:	SHEET NO.	OF	SHEETS	STA.	TO STA.	FED. ROAD DIST. NO. ILLINOIS FED. AID PROJECT		