



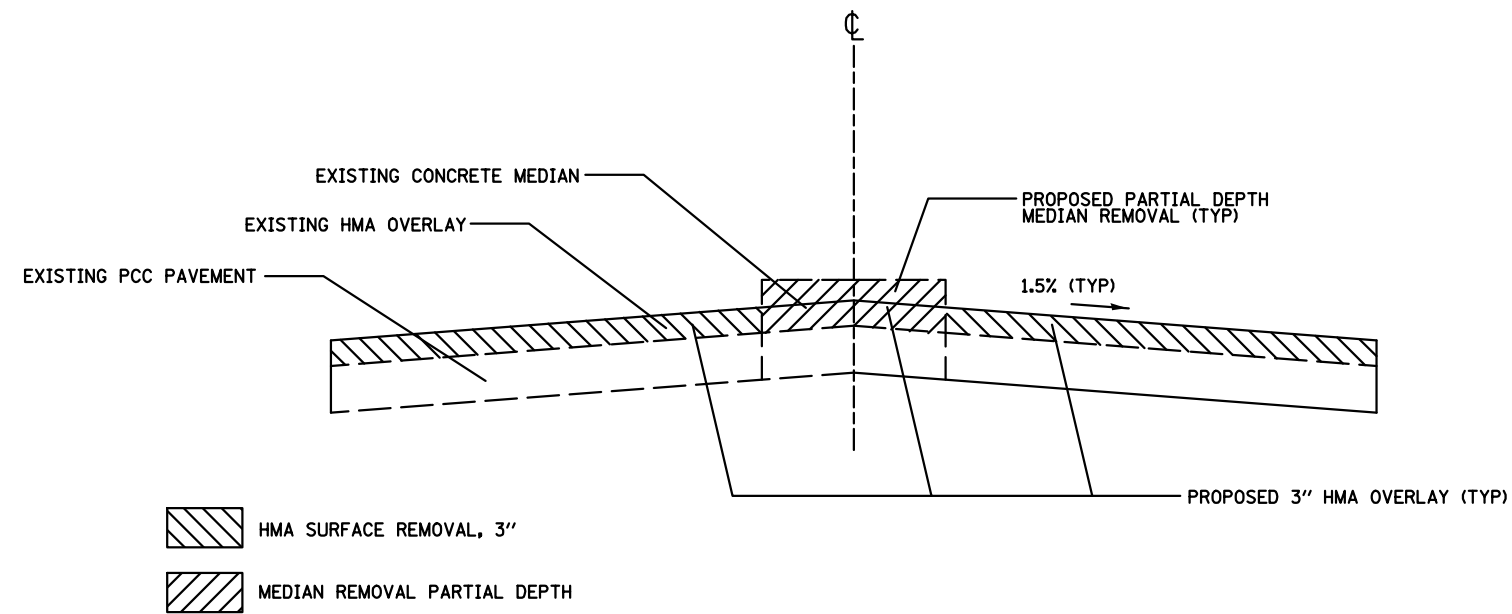

C4 MEDIAN REMOVAL DETAIL

STA. 283+85 TO STA. 291+81
STA. 298+59 TO 305+36

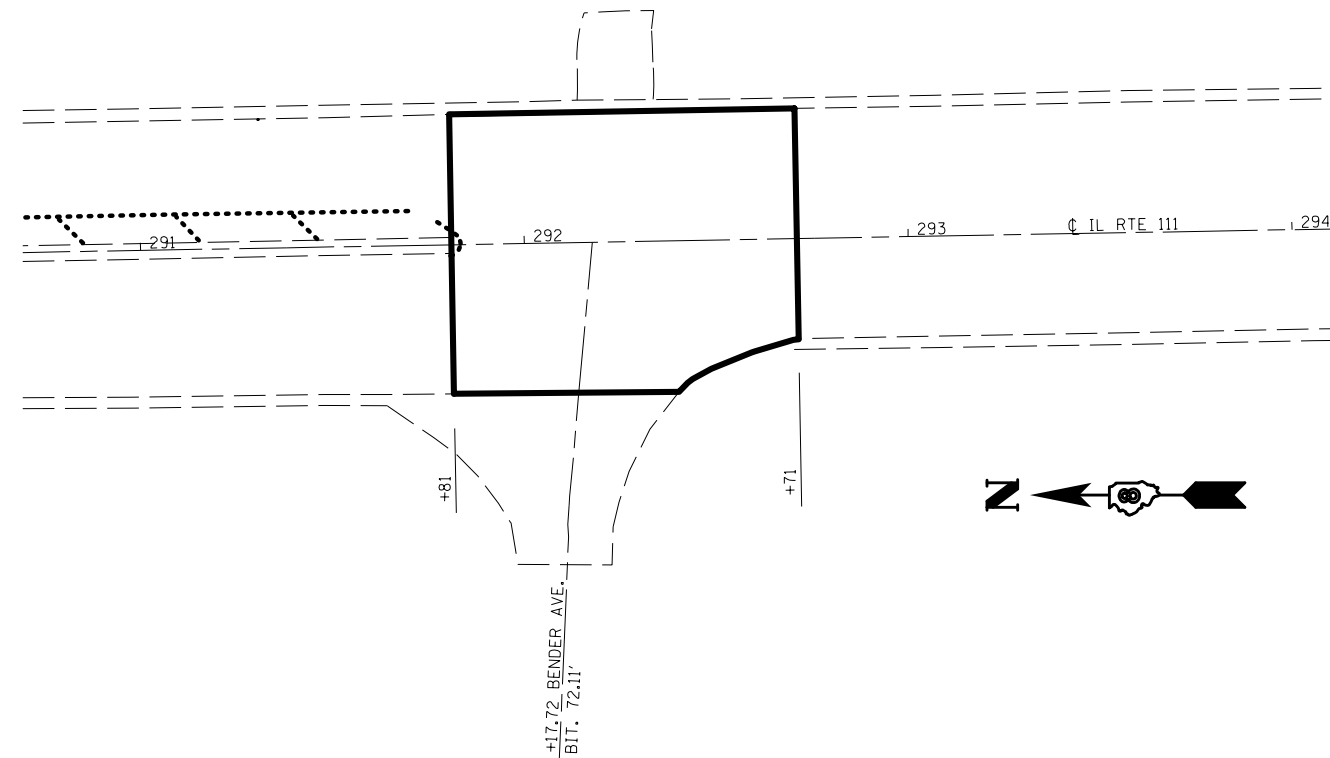

IL 111/BENDER AVE INTERSECTION RESURFACING LIMITS

NOT TO SCALE

FILE NAME =	USER NAME = chidsl	DESIGNED - GEL	REVISED -	STATE OF ILLINOIS DEPARTMENT OF TRANSPORTATION	MISCELLANEOUS DETAILS					F.A.P. RTE.	SECTION	COUNTY	TOTAL SHEETS	SHEET NO.
c:\pw\work\p\eidot\chidsl\d0251881\d876e85-s	t-plen.dgn	DRAWN - LAC	REVISED -							785	133R6-3	MADISON	54	43
	PLOT SCALE = 100.0000 ' / in.	CHECKED - MDP	REVISED -											
	PLOT DATE = 3/30/2012	DATE - 3/20/2012	REVISED -											
					SCALE:	SHEET NO.	OF	SHEETS	STA.	TO STA.	ILLINOIS FED. AID PROJECT			
										CONTRACT NO. 75E85				