


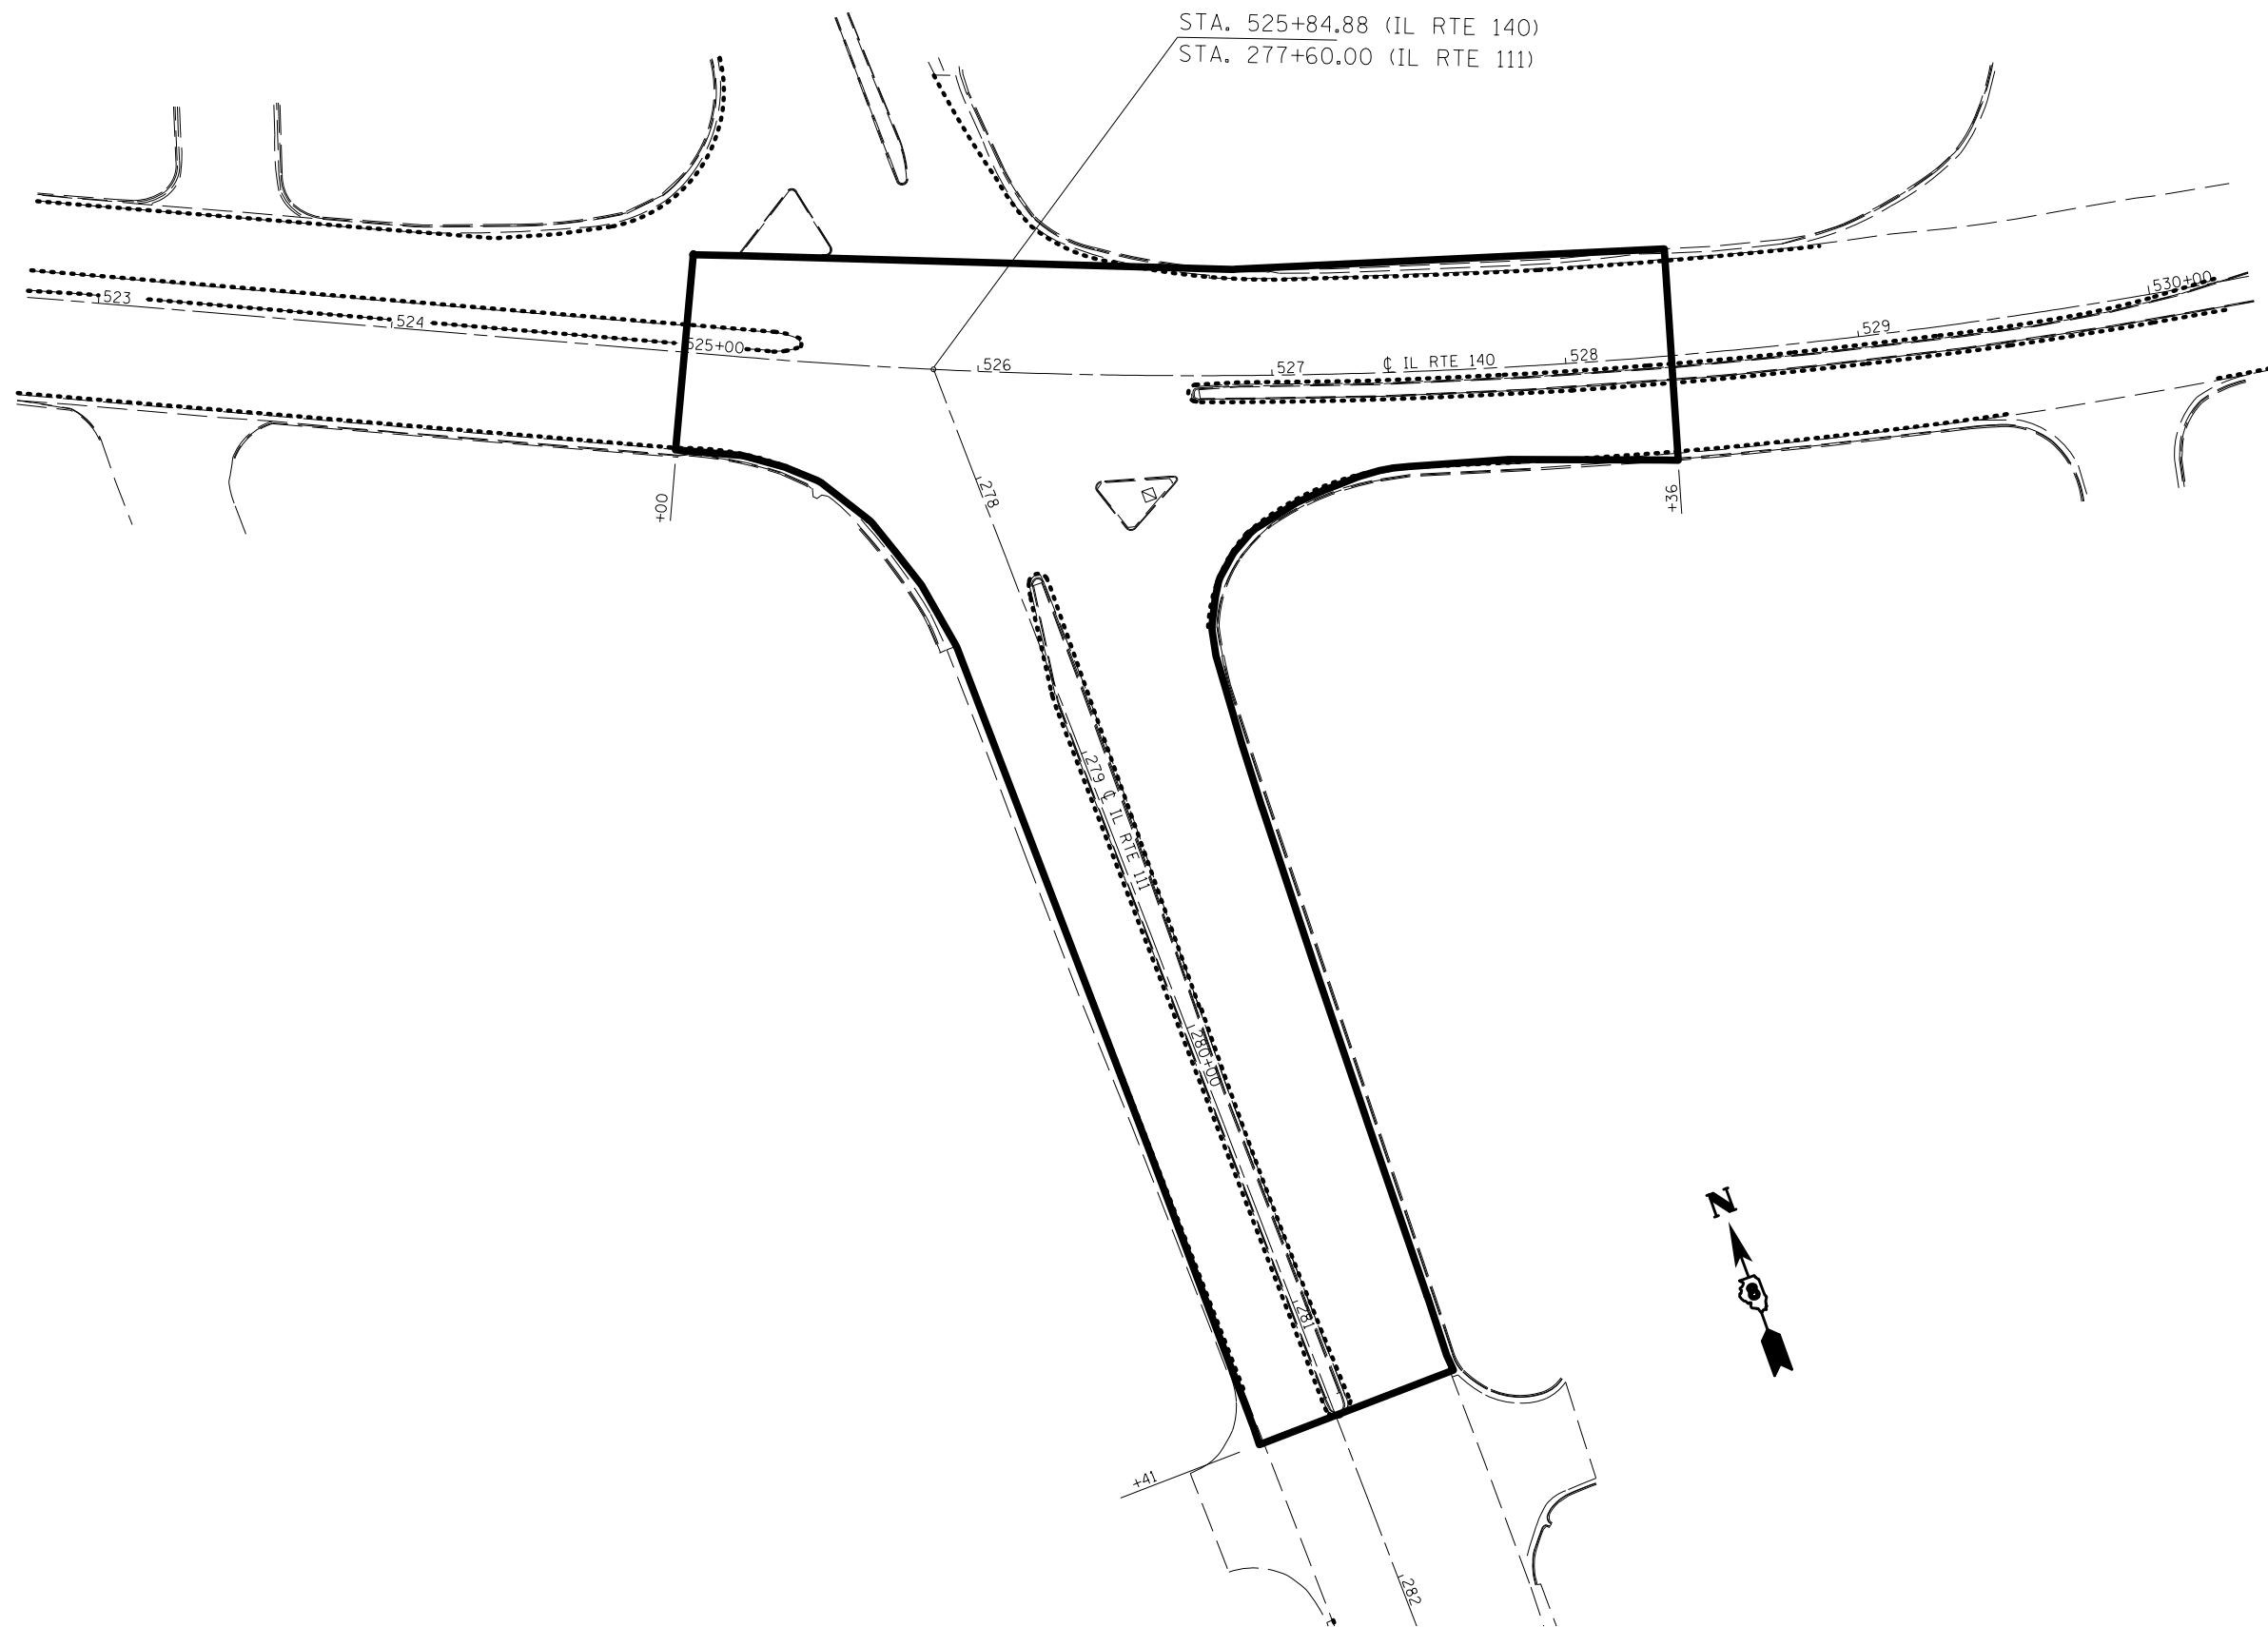

IL 111/140 INTERSECTION
RESURFACING LIMITS

NOT TO SCALE

FILE NAME = c:\pwork\pwork\chidsl\d0251881\d876e85-s	USER NAME = chidsl t-plen.dgn PLOT SCALE = 100.0000' / in. PLOT DATE = 3/30/2012	DESIGNED - GEL	REVISED -	STATE OF ILLINOIS DEPARTMENT OF TRANSPORTATION	IL 111 AT IL 140 INTERSECTION RESURFACING LIMITS				F.A.P. RTE.	SECTION	COUNTY	TOTAL SHEETS	SHEET NO.
		DRAWN - LAC	REVISED -						785	133RS-6	MADISON	54	44
		CHECKED - MDP	REVISED -		SCALE: SHEET NO. OF SHEETS STA. TO STA.				CONTRACT NO. 75E85				
		DATE - 3/20/2012	REVISED -						ILLINOIS FED. AID PROJECT				