


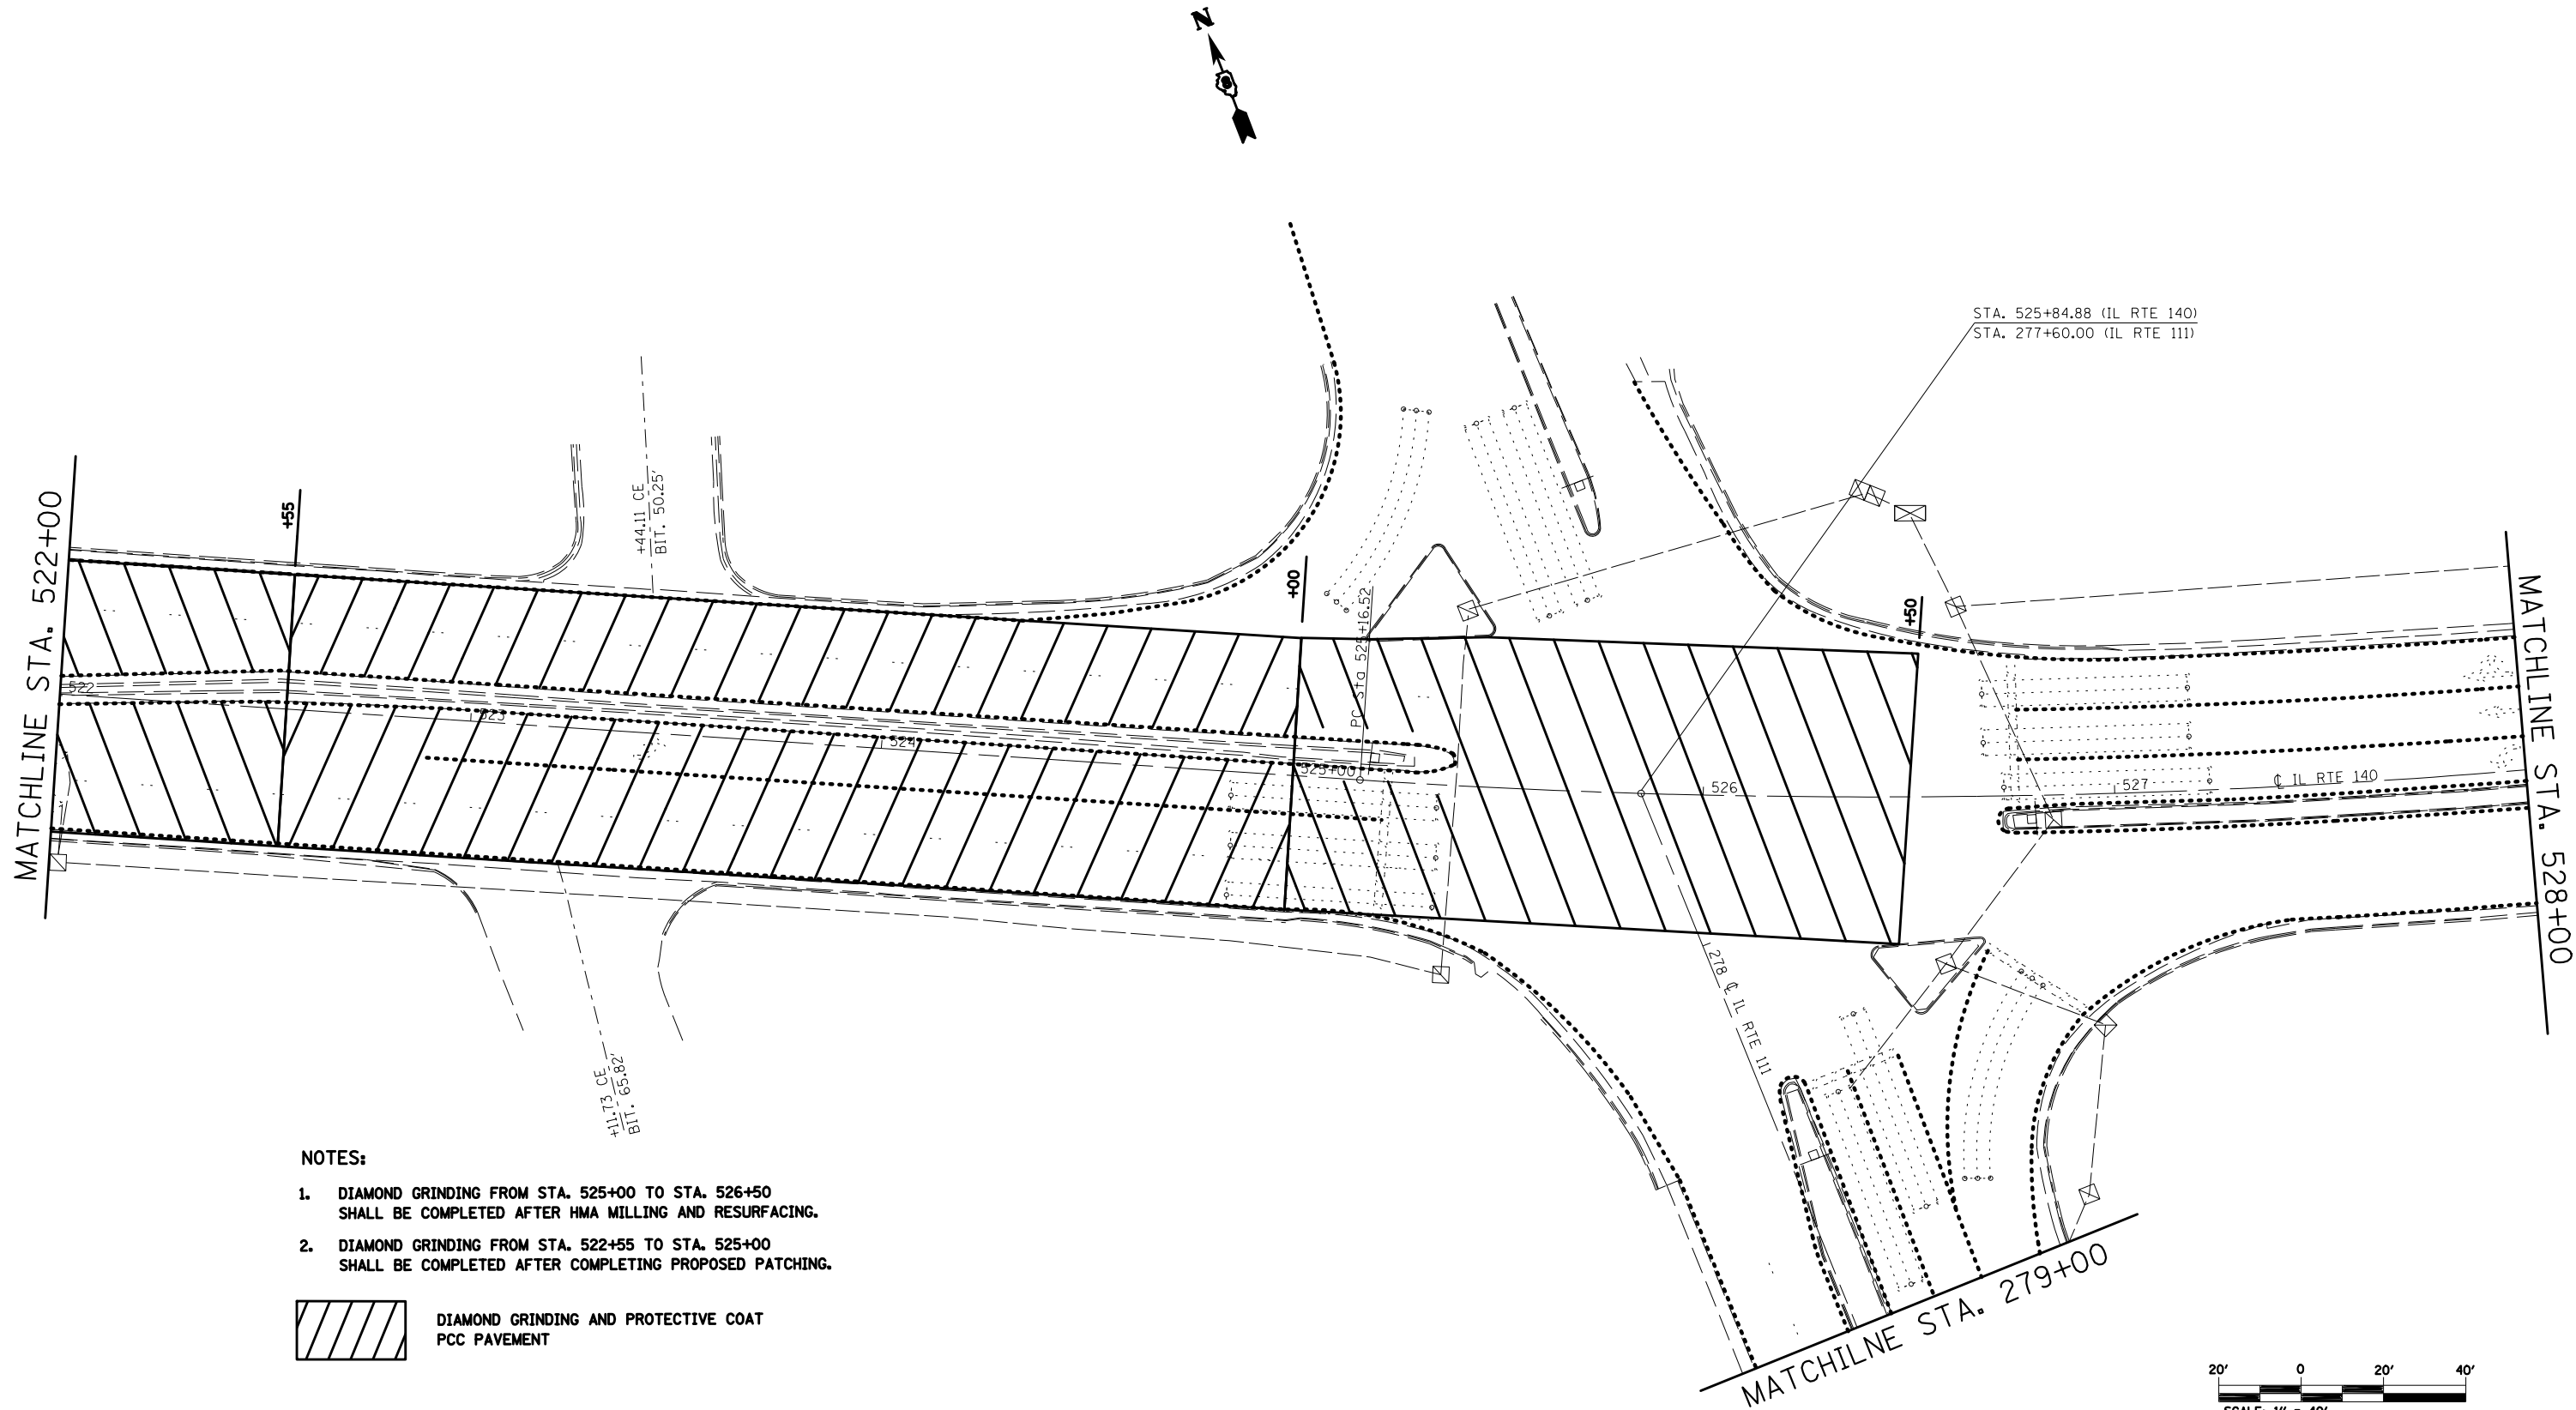

- NOTES:
1. DIAMOND GRINDING FROM STA. 525+00 TO STA. 526+50 SHALL BE COMPLETED AFTER HMA MILLING AND RESURFACING.
 2. DIAMOND GRINDING FROM STA. 522+55 TO STA. 525+00 SHALL BE COMPLETED AFTER COMPLETING PROPOSED PATCHING.

 DIAMOND GRINDING AND PROTECTIVE COAT
PCC PAVEMENT

 DIAMOND GRINDING
HMA PAVEMENT

FILE NAME = c:\pwork\pwork\chidsl\d0251881\d87685-shd-pln.dgn	USER NAME = chidsl	DESIGNED - GEL	REVISED -	STATE OF ILLINOIS DEPARTMENT OF TRANSPORTATION	DIAMOND GRINDING PLAN SHEET			F.A.P. RTE.	SECTION	COUNTY	TOTAL SHEETS	SHEET NO.
		DRAWN - LAC	REVISED -					785	133RS-6	MADISON	54	48
	PLOT SCALE = 40.0000' / in.	CHECKED - MDP	REVISED -					CONTRACT NO. 76E85				
	PLOT DATE = 3/30/2012	DATE - 3/21/12	REVISED -					ILLINOIS FED. AID PROJECT				
				SCALE:		SHEET NO. 2 OF 2 SHEETS	STA.	TO STA.				