



MATCHLINE STA. 543+00

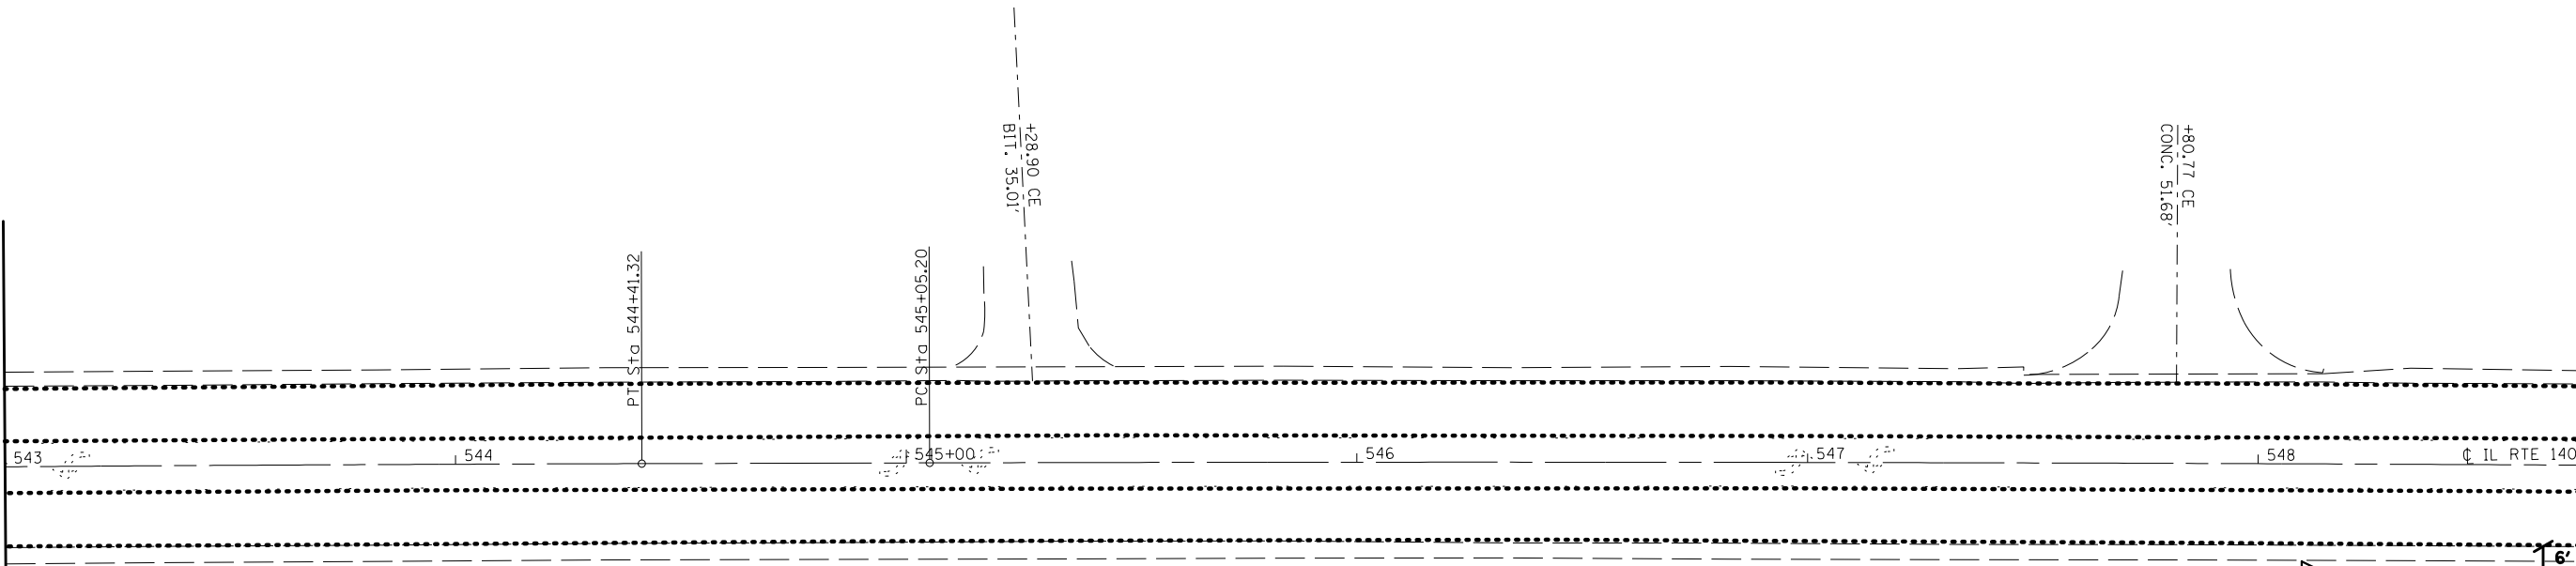

MATCHLINE STA. 549+00

EXIST. CURVE C3
PI STA. = 547+62.07
 Δ = 0° 38' 14" (RT)
D = 0° 07' 27"
R = 46,187.47'
T = 256.87'
L = 513.74'
E = 0.71'
e = -----
T.R. = -----
S.E. RUN = -----
P.C. STA. = 545+05.20
P.T. STA. = 550+18.93

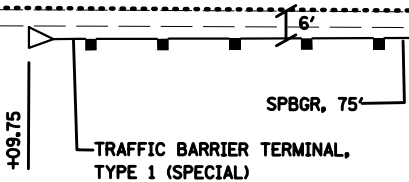

FILE NAME = c:\pw\work\p\w\dot\ch\ds1\d0251881\d876e85-sht-plan.dgn	USER NAME = ch\ds1	DESIGNED - GEL	REVISED -	STATE OF ILLINOIS DEPARTMENT OF TRANSPORTATION	GUARDRAIL DETAIL					F.A.P. RTE. 785	SECTION 133RS-6	COUNTY MADISON	TOTAL SHEETS 54	SHEET NO. 49
	PLOT SCALE = 40.0000 ' / in.	CHECKED - MDP	REVISED -							CONTRACT NO. 76E85				
	PLOT DATE = 3/30/2012	DATE - 3/21/12	REVISED -		SCALE:	SHEET NO. 1	OF 2 SHEETS	STA.	TO STA.	FED. ROAD DIST. NO.	ILLINOIS FED. AID PROJECT			