



MATCHLINE STA. 549+00

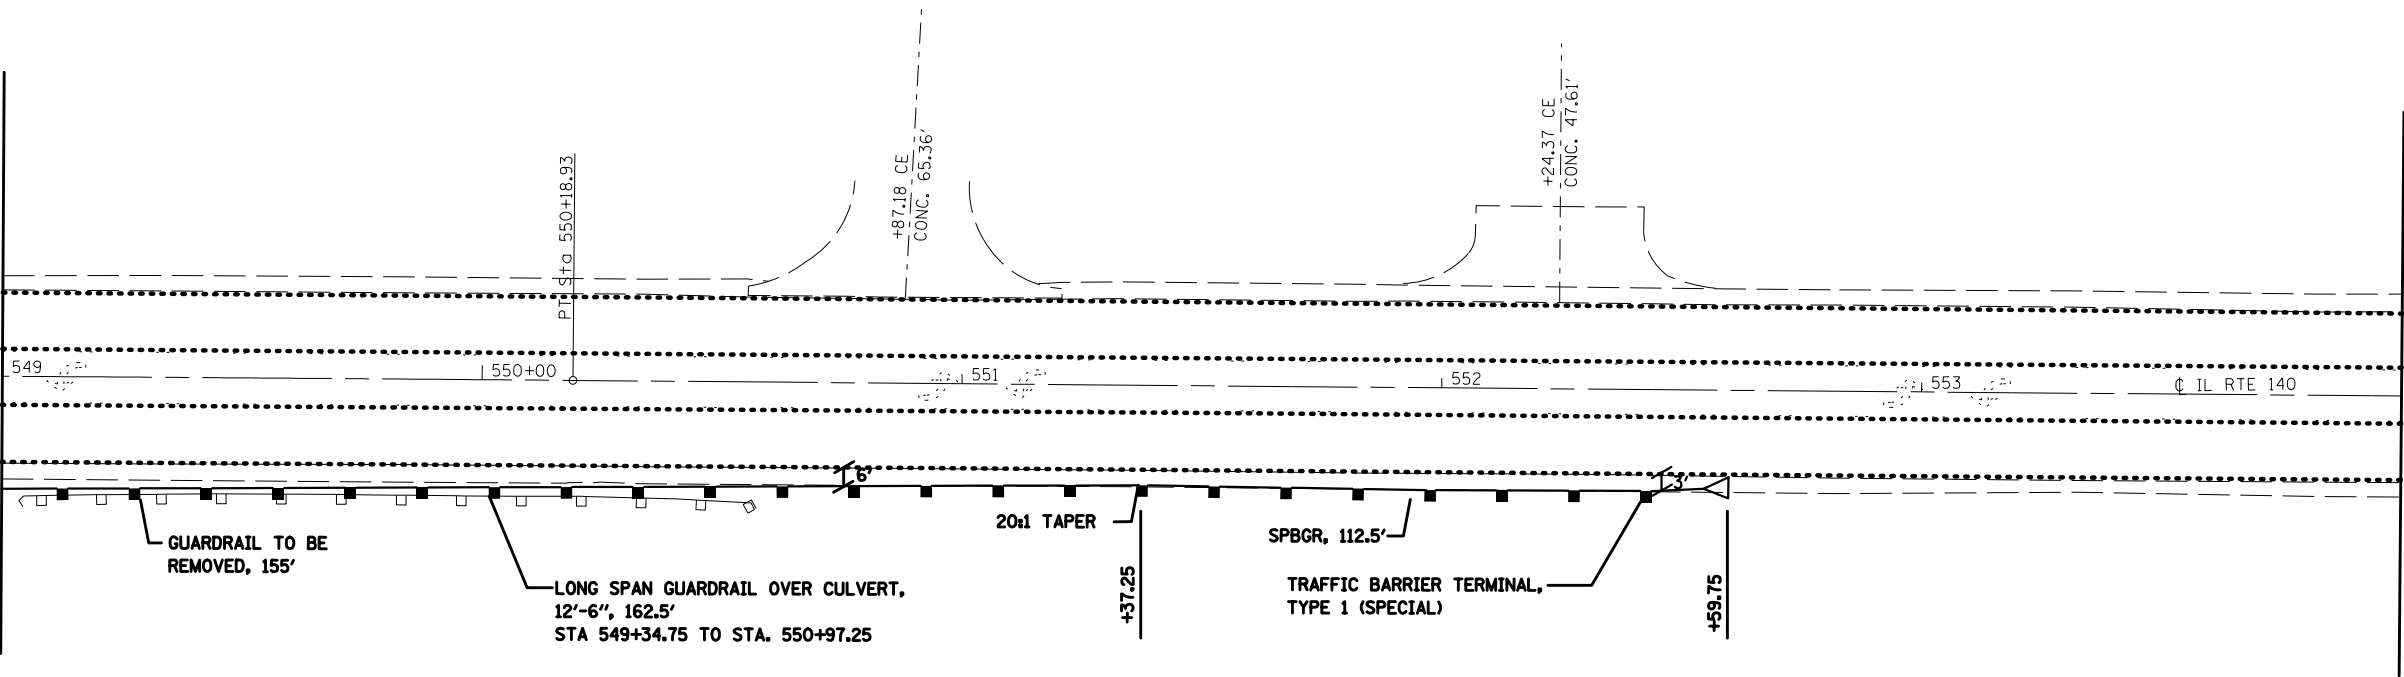

MATCHLINE STA. 554+00

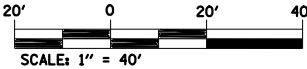

FILE NAME = c:\pwork\pwork\chidsl\d0251881\d876e85-shd-pln.dgn	USER NAME = chidsl		DESIGNED - GEL	REVISED -	STATE OF ILLINOIS DEPARTMENT OF TRANSPORTATION	GUADRAIL DETAIL				F.A.P. RTE.	SECTION	COUNTY	TOTAL SHEETS	SHEET NO.
	DRAWN - LAC		CHECKED - MDP	REVISED -						785	133RS-6	MADISON	54	50
	PLOT SCALE = 40.0000' / in.		DATE - 3/21/12	REVISED -		CONTRACT NO. 76E85				ILLINOIS FED. AID PROJECT				
	PLOT DATE = 3/30/2012					SCALE:	SHEET NO.	OF	SHEETS	STA.	TO STA.			