



### LEVEE TYPICAL

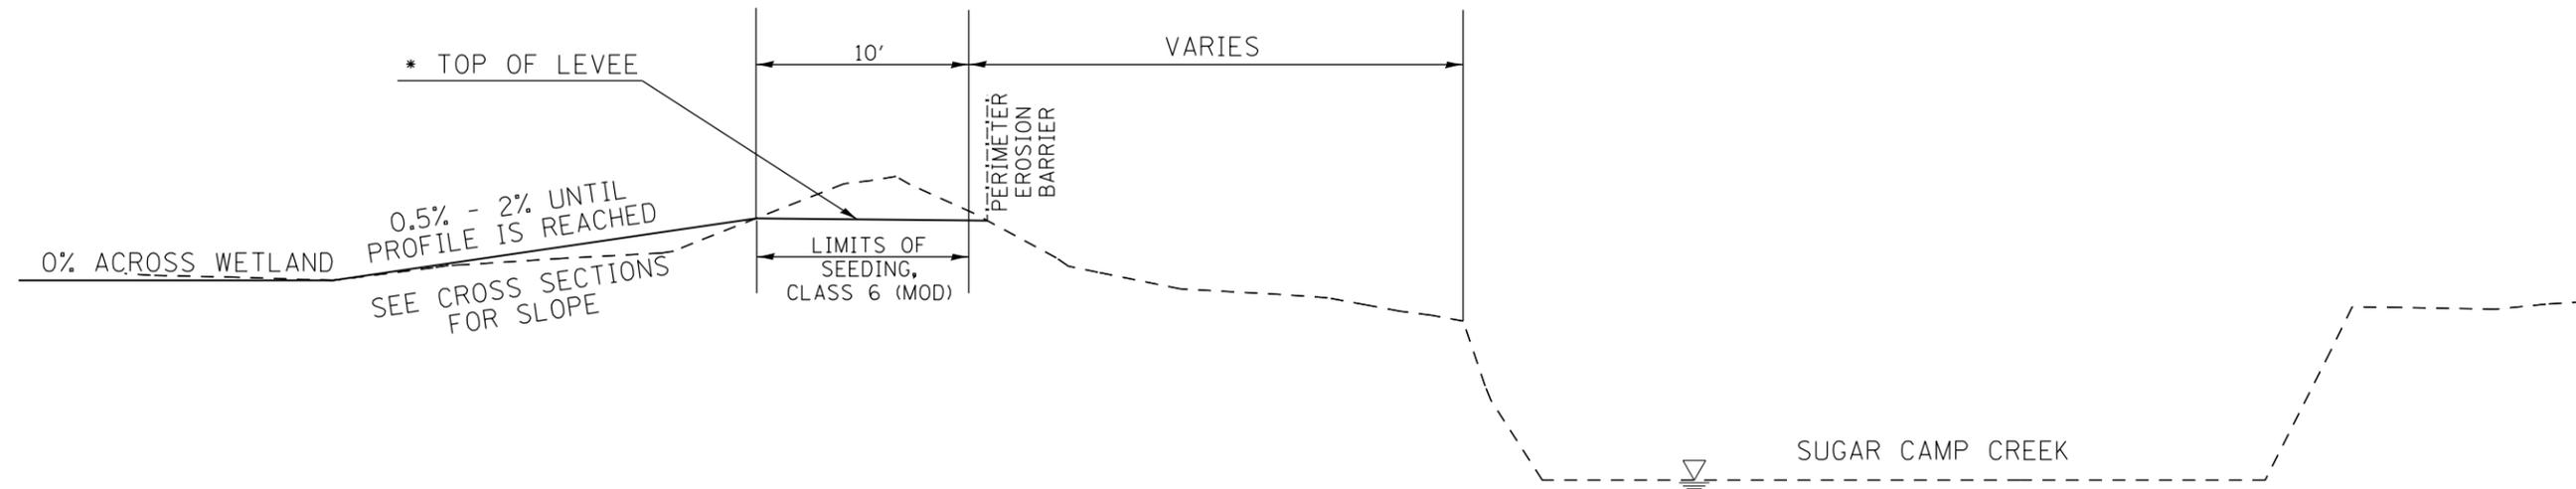

**TO BE USED:**

100+00 TO 140+61.98  
(ALONG THE EAST SIDE OF WETLAND)

### BERM TYPICAL

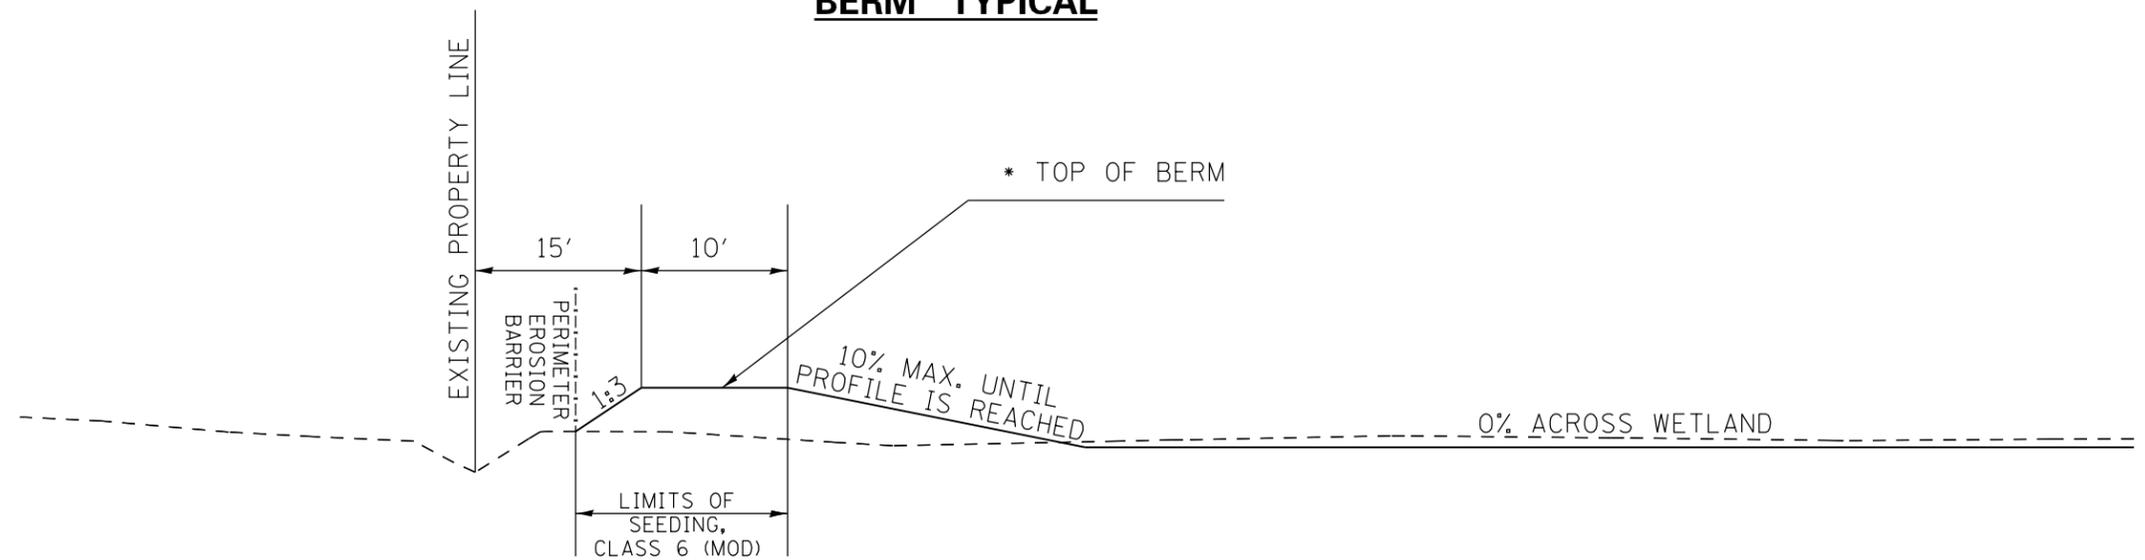

**TO BE USED:**

100+00 TO 107+50  
(ALONG THE WEST & SOUTH SIDES OF WETLAND)

**\* TOP OF LEVEE/BERM ELEVATIONS**

STA 100+00 TO STA 128+00 ELEVATION 407.00  
 STA 128+00 TO STA 129+00 ELEVATION 407.00 TO 408.00  
 STA 129+00 TO STA 140+61.98 ELEVATION 408.00

FILE NAME =	USER NAME = \$USER*	DESIGNED -	REVISED -	<b>STATE OF ILLINOIS DEPARTMENT OF TRANSPORTATION</b>	<b>TYPICAL SECTION LEVEE AND BERM</b>			F.A.P. RTE.	SECTION	COUNTY	TOTAL SHEETS	SHEET NO.
ct:\pwork\pwork\lavenderba\d0277604\78278--sh1-details.dgn		DRAWN -	REVISED -		853	.	FRANKLIN	86	9			
PLOT SCALE = 100.0000' / 1".		CHECKED -	REVISED -		CONTRACT NO. 78278							
PLOT DATE = 3/20/2012		DATE -	REVISED -		SCALE: NTS	SHEET NO.	OF SHEETS	STA.	TO STA.			