



AGGREGATE DITCH CHECK

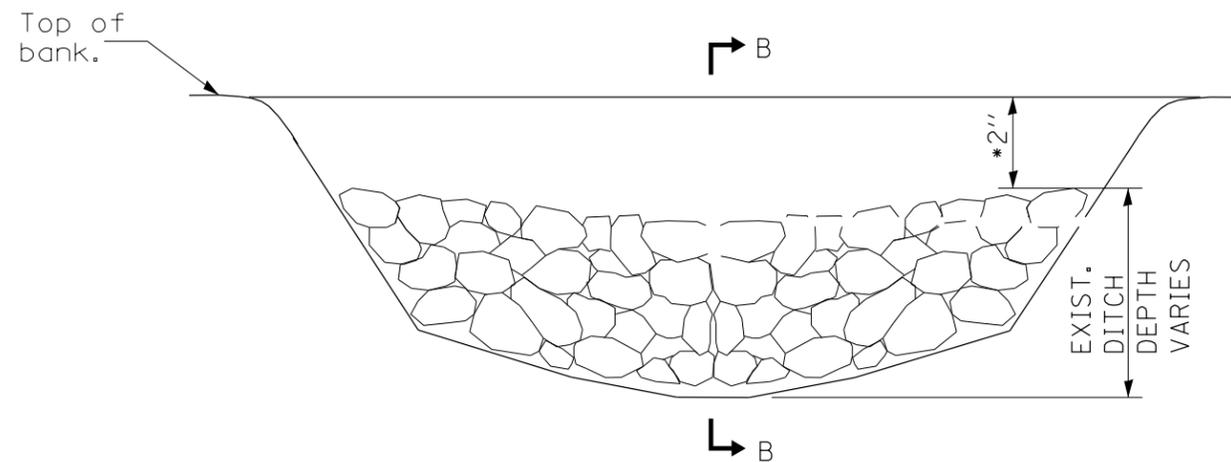

ELEVATION

* COVER AGGREGATE DITCH CHECK WITH 2" OF EARTH AS DIRECTED BY THE ENGINEER

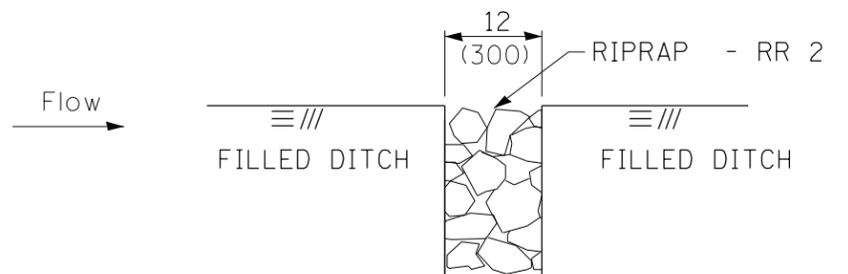

SECTION B-B

AGGREGATE DITCH CHECK

| | | | | | | | | | | | | | |
|---|------------------------------|------------|-----------|---|---|------------|-----------|-----------|----------------|---------|---------------------------|-----------------|--------------|
| FILE NAME = | USER NAME = \$USER\$ | DESIGNED - | REVISED - | STATE OF ILLINOIS DEPARTMENT OF TRANSPORTATION | DETAIL AGGREGATE DITCH CHECK | | | | F.A.P. RTE. | SECTION | COUNTY | TOTAL SHEETS | SHEET NO. |
| ct:\pw\work\p\dot\lavenderba\d0277604\78278--sh-t-details.dgn | | DRAWN - | REVISED - | | | | | | | | | | |
| | PLOT SCALE = 100.0000' / in. | CHECKED - | REVISED - | | | | | | | | | | |
| | PLOT DATE = 3/20/2012 | DATE - | REVISED - | | | SCALE: NTS | SHEET NO. | OF SHEETS | STA. | TO STA. | | | |
| | | | | | | | | | | | ILLINOIS FED. AID PROJECT | | |
| * D9 WETLAND SUGAR CAMP 2011-1 | | | | | | | | | | | | | |