


SWALE EXCAVATION

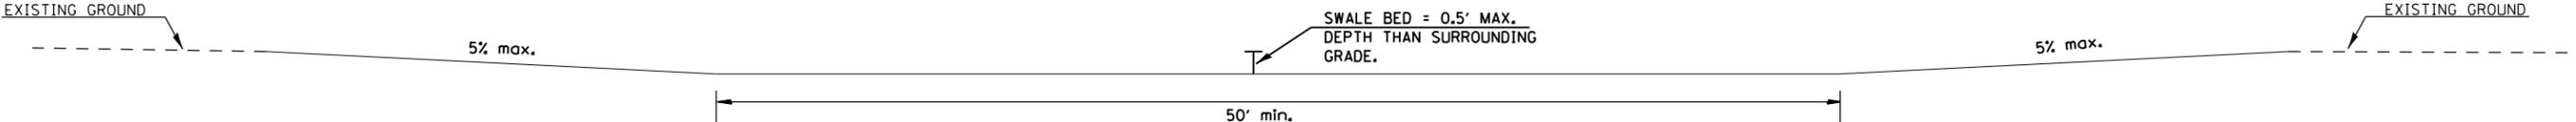

NOTES:

- 1. AFTER FINAL GRADE FOR SWALE IS ATTAINED, IT WILL IMMEDIATELY BE COVERED WITH 2 INCHES OF LOCAL TOP SOIL AND SEEDED WITH NURSE CROP GRASSES AND COVERED WITH STRAW OR OTHER SEED MULCH.

FILE NAME =	USER NAME = \$USER\$	DESIGNED -	REVISED -	STATE OF ILLINOIS DEPARTMENT OF TRANSPORTATION	DETAIL - SWALE AT NORTH END & WEST END			F.A.P. RTE.	SECTION	COUNTY	TOTAL SHEETS	SHEET NO.	
ct:\pw\work\p\idot\lavenderbo\d0277604\78278--sh1-details.dgn		DRAWN -	REVISED -		SCALE: NTS	SHEET NO.	OF	SHEETS	STA.	TO STA.	853	86	19
	PLOT SCALE = 100.0000' / in.	CHECKED -	REVISED -								FRANKLIN		
	PLOT DATE = 3/20/2012	DATE -	REVISED -								CONTRACT NO. 78278		