


LOCATION 1 TYPICAL SECTION IL 127 (FAU 9668/9669) AT MURPHYSBORO

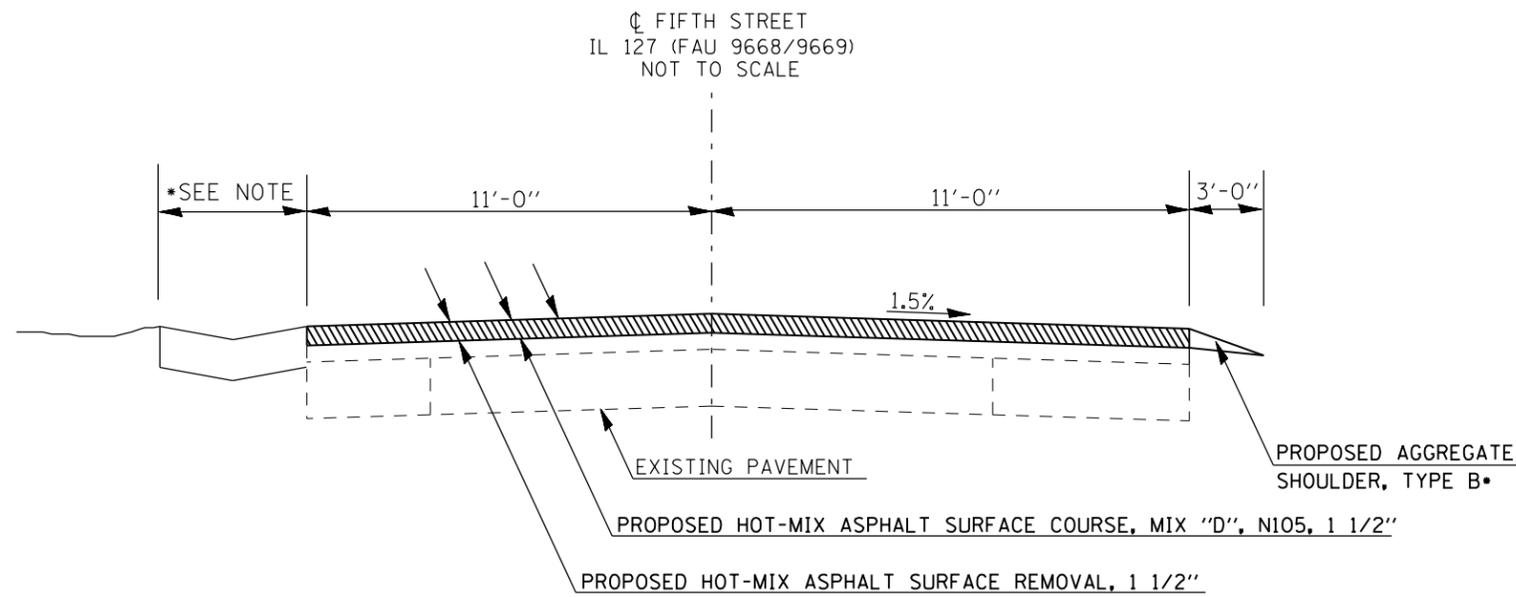


TO BE USED:

GUTTER
LOCATION

RT. STA 1+06 TO STA 4+96
 LT. STA 7+65 TO STA 10+00
 RT. STA 11+64 TO STA 13+99
 STA 13+99 TO STA 17+00
 RT. STA 17+00 TO STA 17+54

*NOTE: 3' AGG SHOULDERS BOTH SIDES
 STA 13+99 TO 17+00

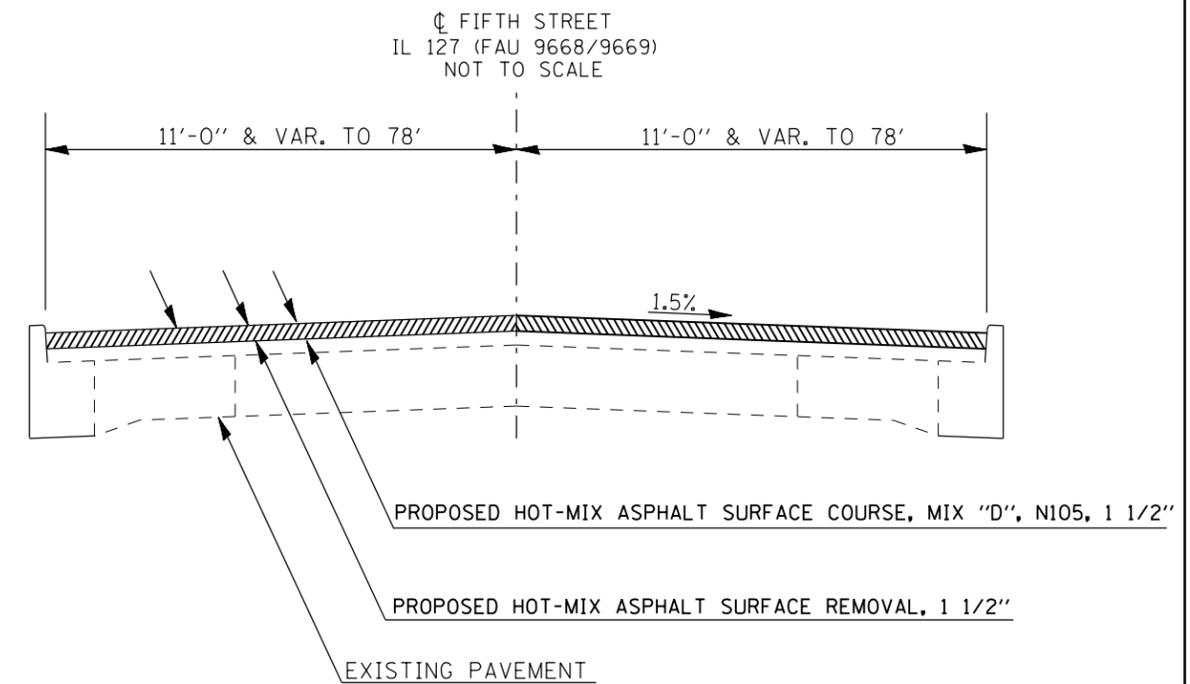

TO BE USED:

STA. 4+96 TO STA. 7+65
 STA. 10+00 TO STA. 11+64
 STA. 17+54 TO STA. 17+87

NOTE: STA 17+54 TO 17+87 WIDTH VARIES AT
 BRIDGE STREET FROM 22' TO 156'

FILE NAME =	USER NAME = \$USER*	DESIGNED -	REVISED -
ct:\pw\work\p1dot\lavenderba\d0302467\78292-sht-pln.dgn		DRAWN -	REVISED -
	PLOT SCALE = 100.0000' / in.	CHECKED -	REVISED -
	PLOT DATE = 3/22/2012	DATE -	REVISED -

**STATE OF ILLINOIS
 DEPARTMENT OF TRANSPORTATION**

LOCATION 1 TYPICAL SECTIONS			
SCALE:	SHEET	OF SHEETS	STA. TO STA.

*FAP 42/FAU 9668/9669		*PERRY & JACKSON	
F.A. RTE.	SECTION	COUNTY	TOTAL SHEETS
	(8,103) RS-2; (12-2) RS-1		19
			SHEET NO. 12
CONTRACT NO. 78292			
ILLINOIS FED. AID PROJECT			