


SIDEWALK DETAIL.dwg

3/19/2007

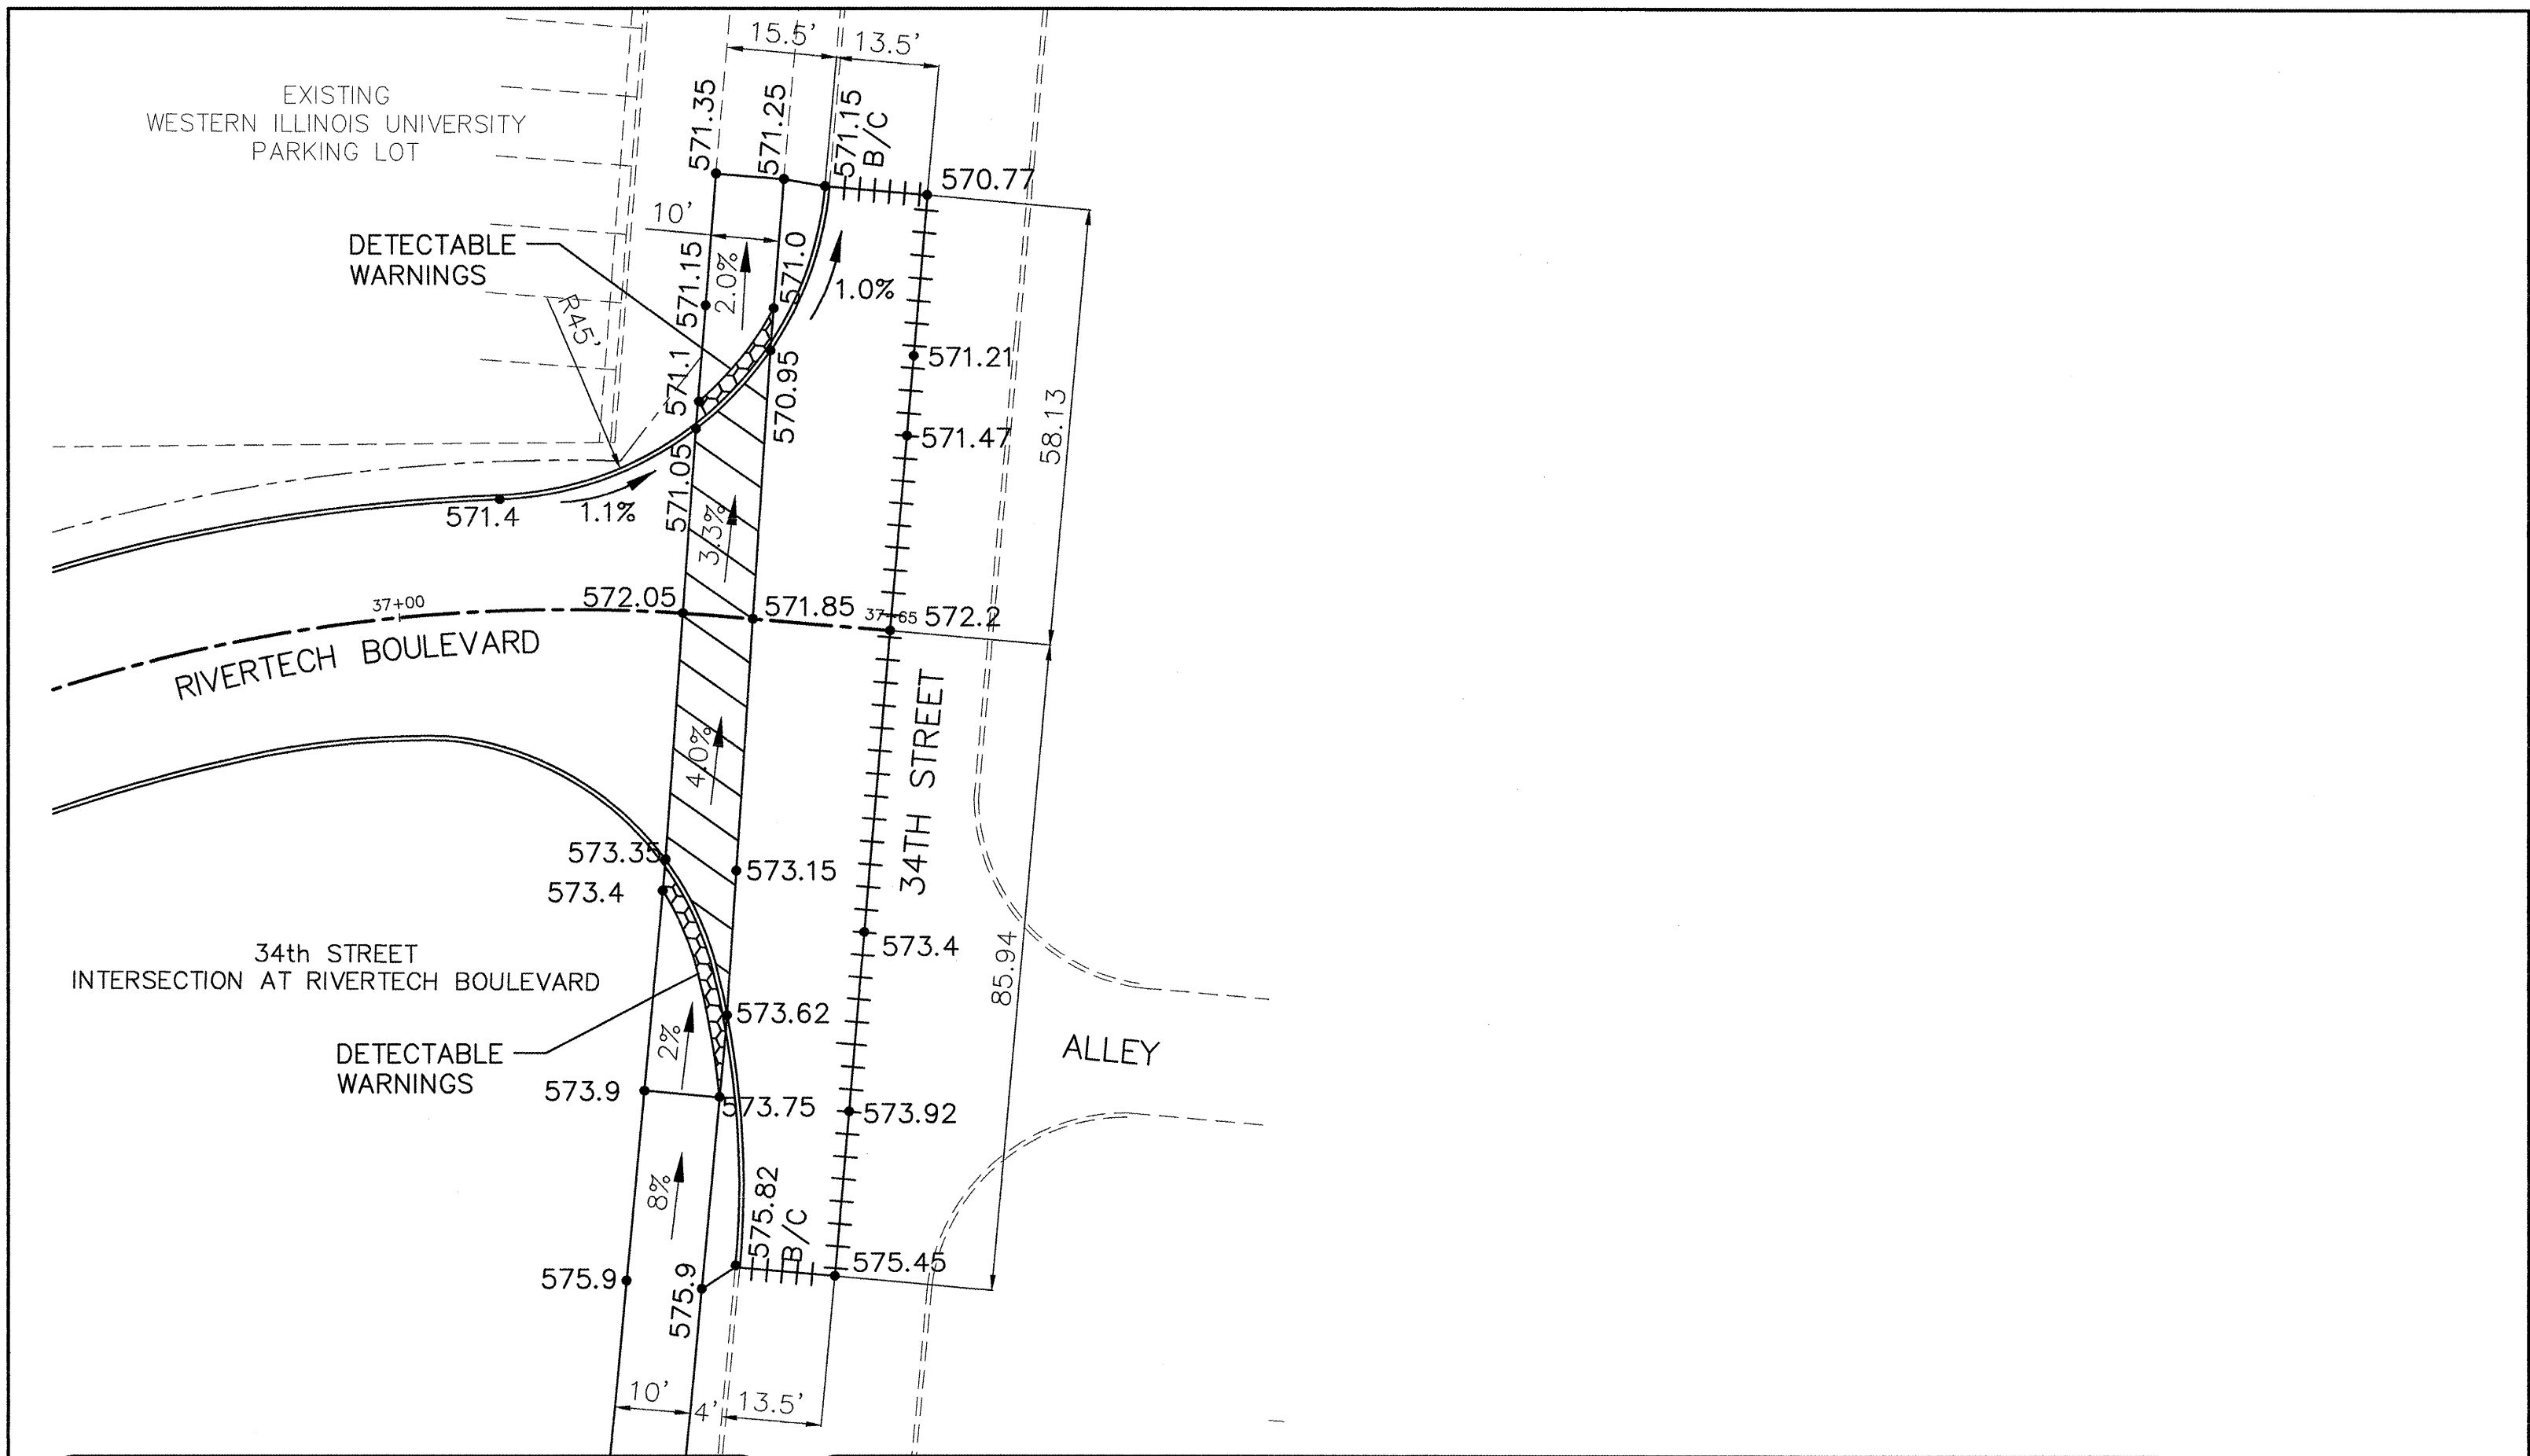

**CITY OF MOLINE**  
 DEPARTMENT OF PUBLIC WORKS - ENGINEERING DIVISION  
 3635 4TH AVENUE, MOLINE, IL 61265  
 (309) 524-2350  
 CITY ENGINEER - SCOTT HINTON, P.E.

**RIVERTECH BOULEVARD**  
 34TH STREET, SOUTH OF RIVER DRIVE  
 SIDEWALK DETAIL

Date	Revision

Date 12-13-11	Sheet 9 of 34
Scale 1"=10'	Project MFT 239
Design Engineer JC,MF	