
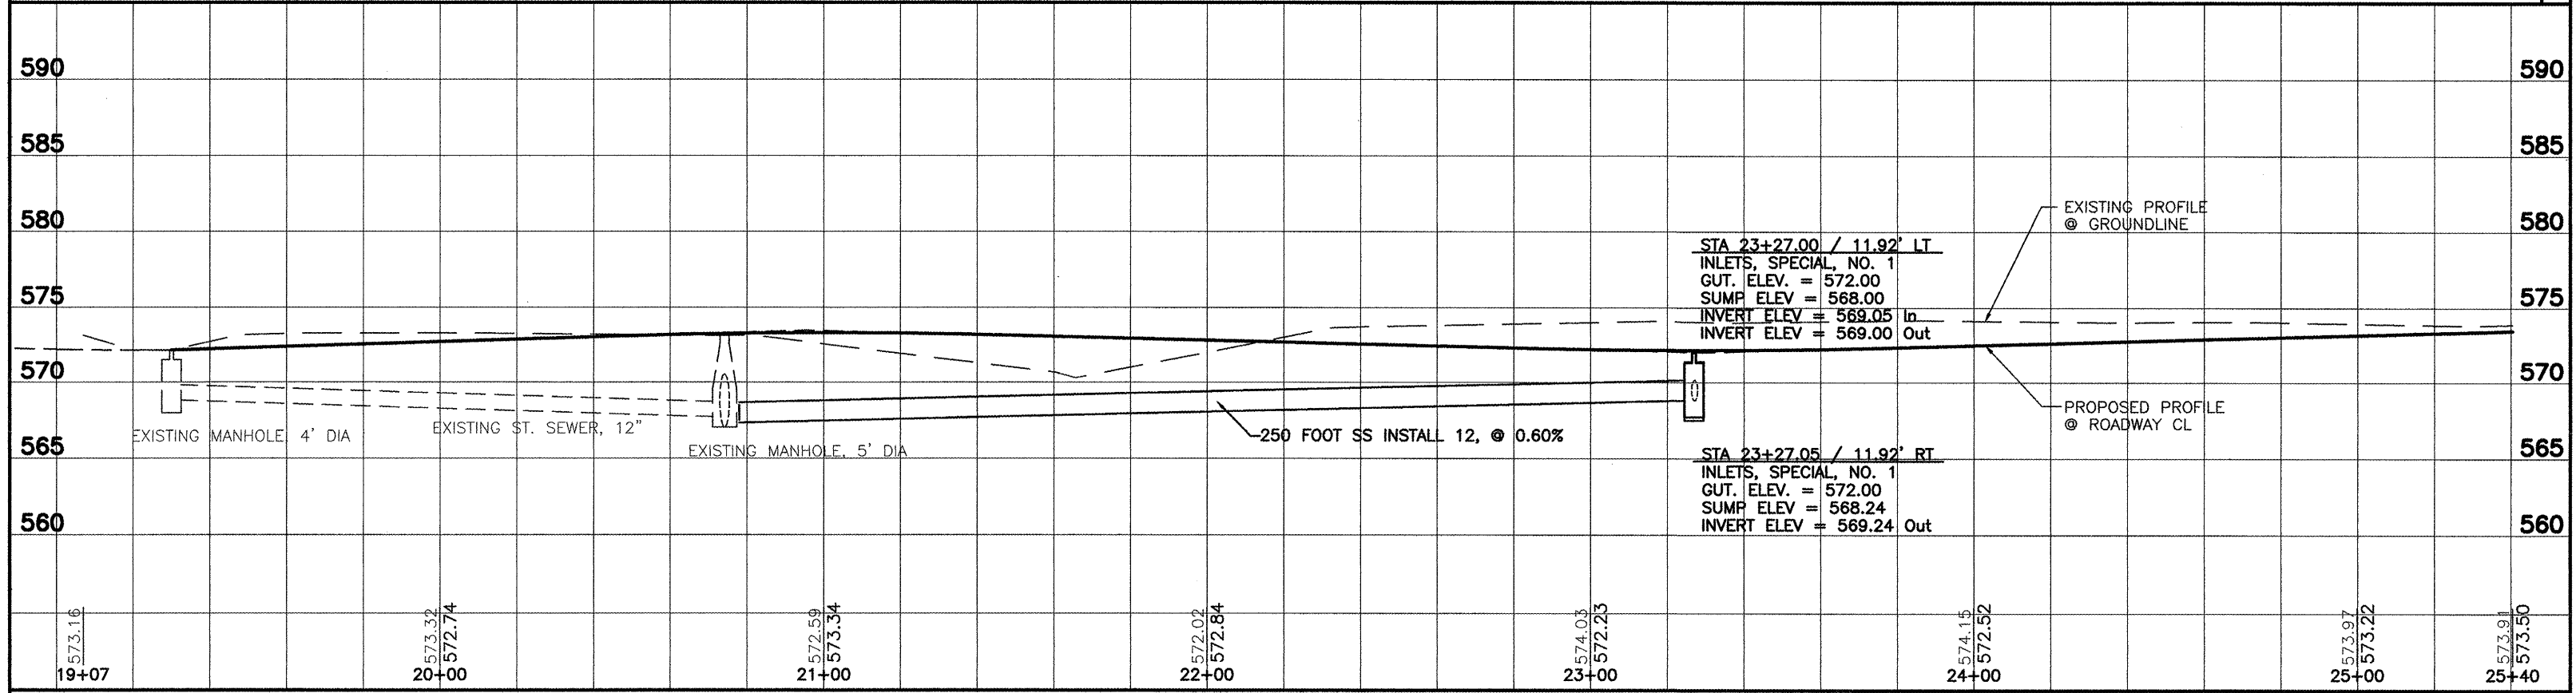


FINAL PLANS_NO CABLE_12-12-2011.dwg

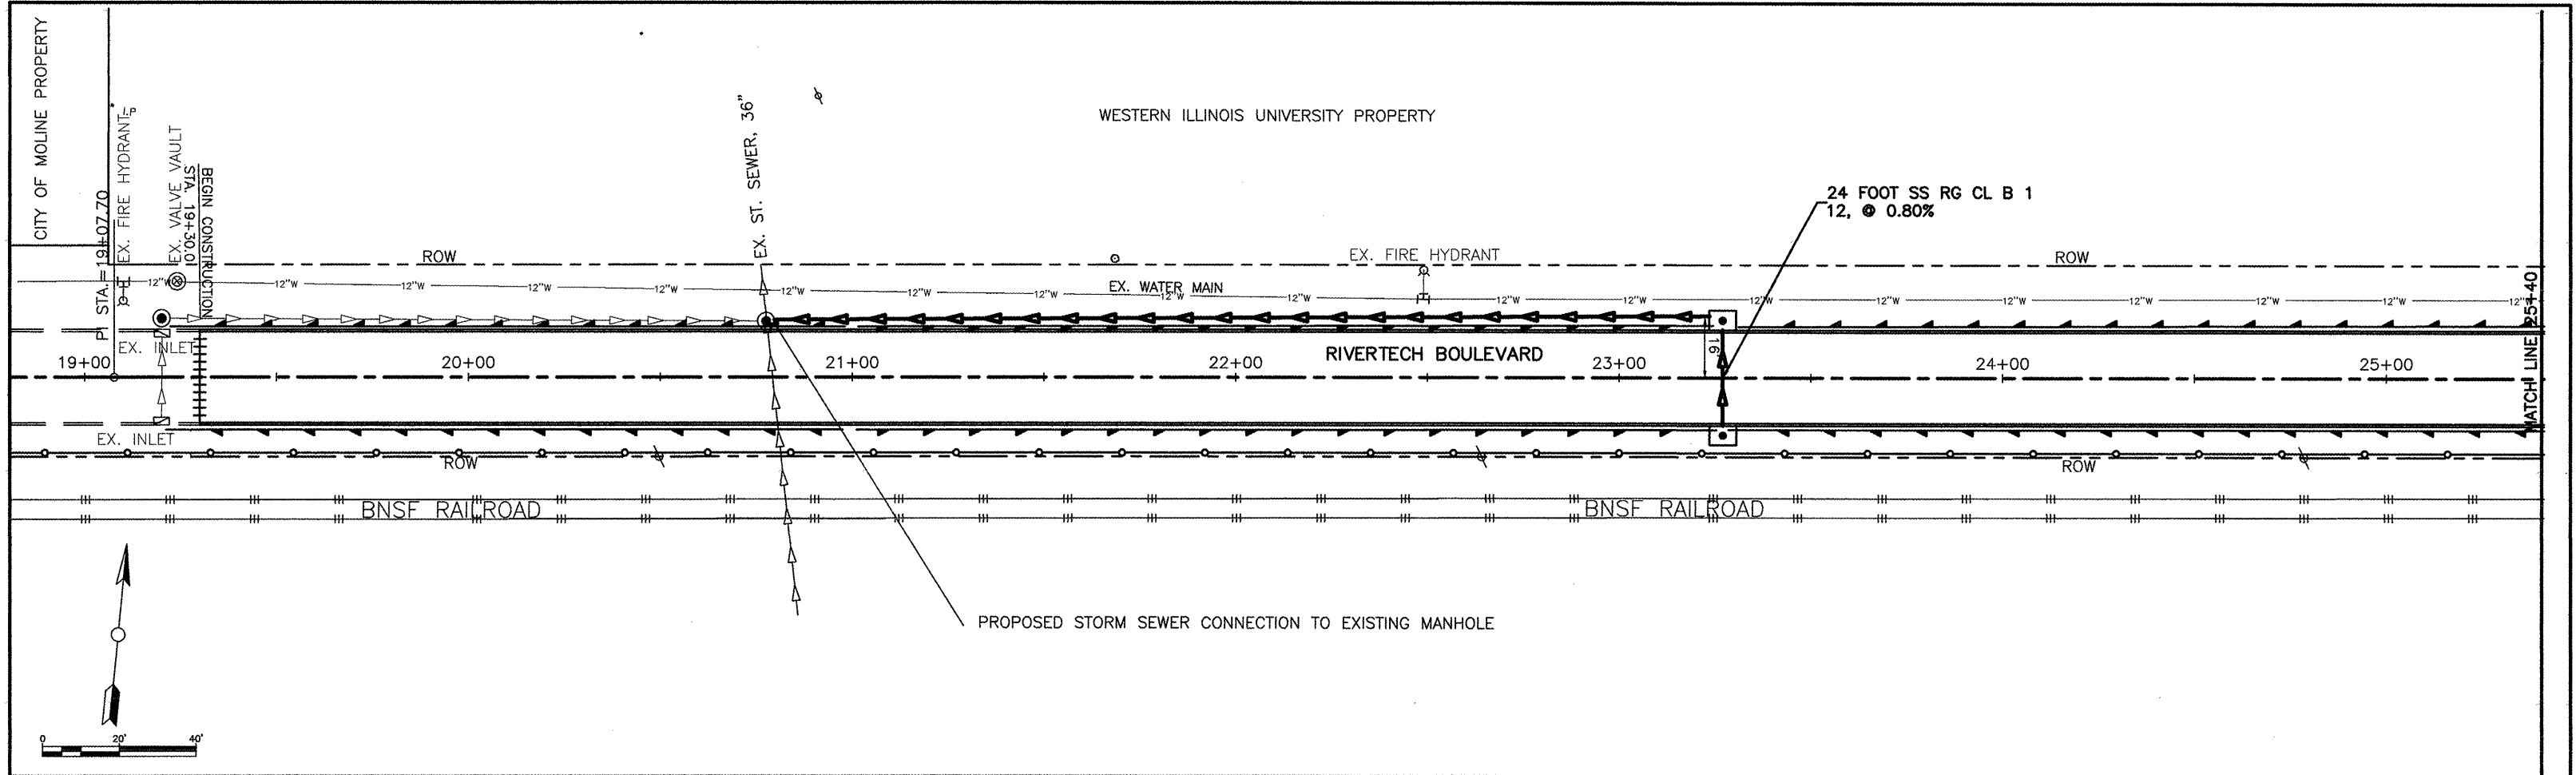

CITY OF MOLINE
 DEPARTMENT OF PUBLIC WORKS - ENGINEERING DIVISION
 3635 4TH AVENUE, MOLINE, IL 61265
 (309) 524-2350
 CITY ENGINEER - SCOTT HINTON, P.E.

RIVERTECH BOULEVARD
 34TH STREET, SOUTH OF RIVER DRIVE
 UTILITY PLAN

Date	Revision

Date	12-13-11	Sheet	10
Scale	1:20	of	34
Design Engineer	JC,MF	Project	MFT 239