



SOIL BORING LOG NUMBER	HMA - SURFACE	HMA - BINDER	CRUSHED GRAVEL	TOTAL DEPTH
B-5	0-3/4"	1-3/4"	9-1/2" WITH FINES	12-0"
B-6	1-0"	1-1/2"	13-1/2" WITH FINES	16-0"

ROUTE NO.	SECTION	COUNTY	TOTAL SHEETS	SHEET NO.
FAU 5503	10-00034-01-RS	DeKalb	5	3

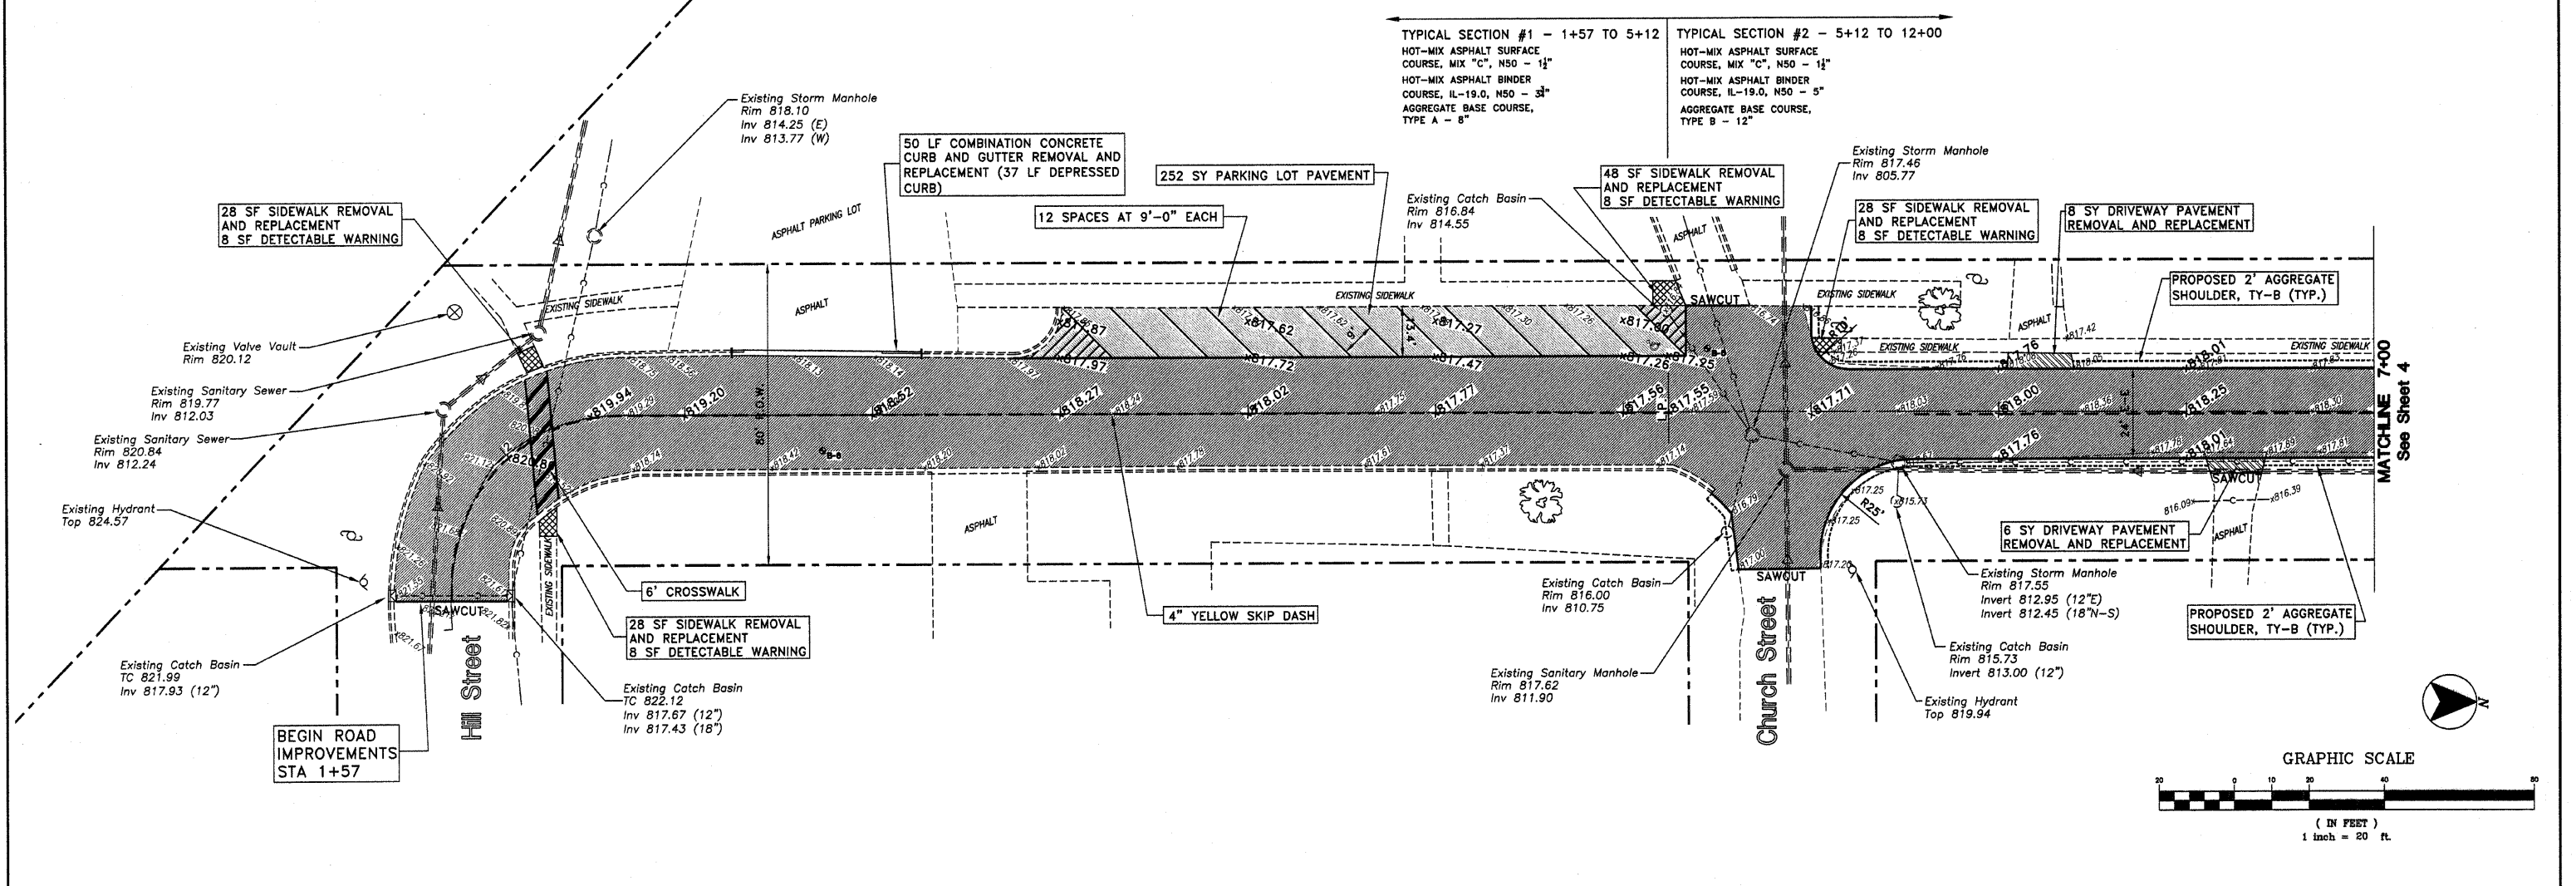

WASHINGTON STREET

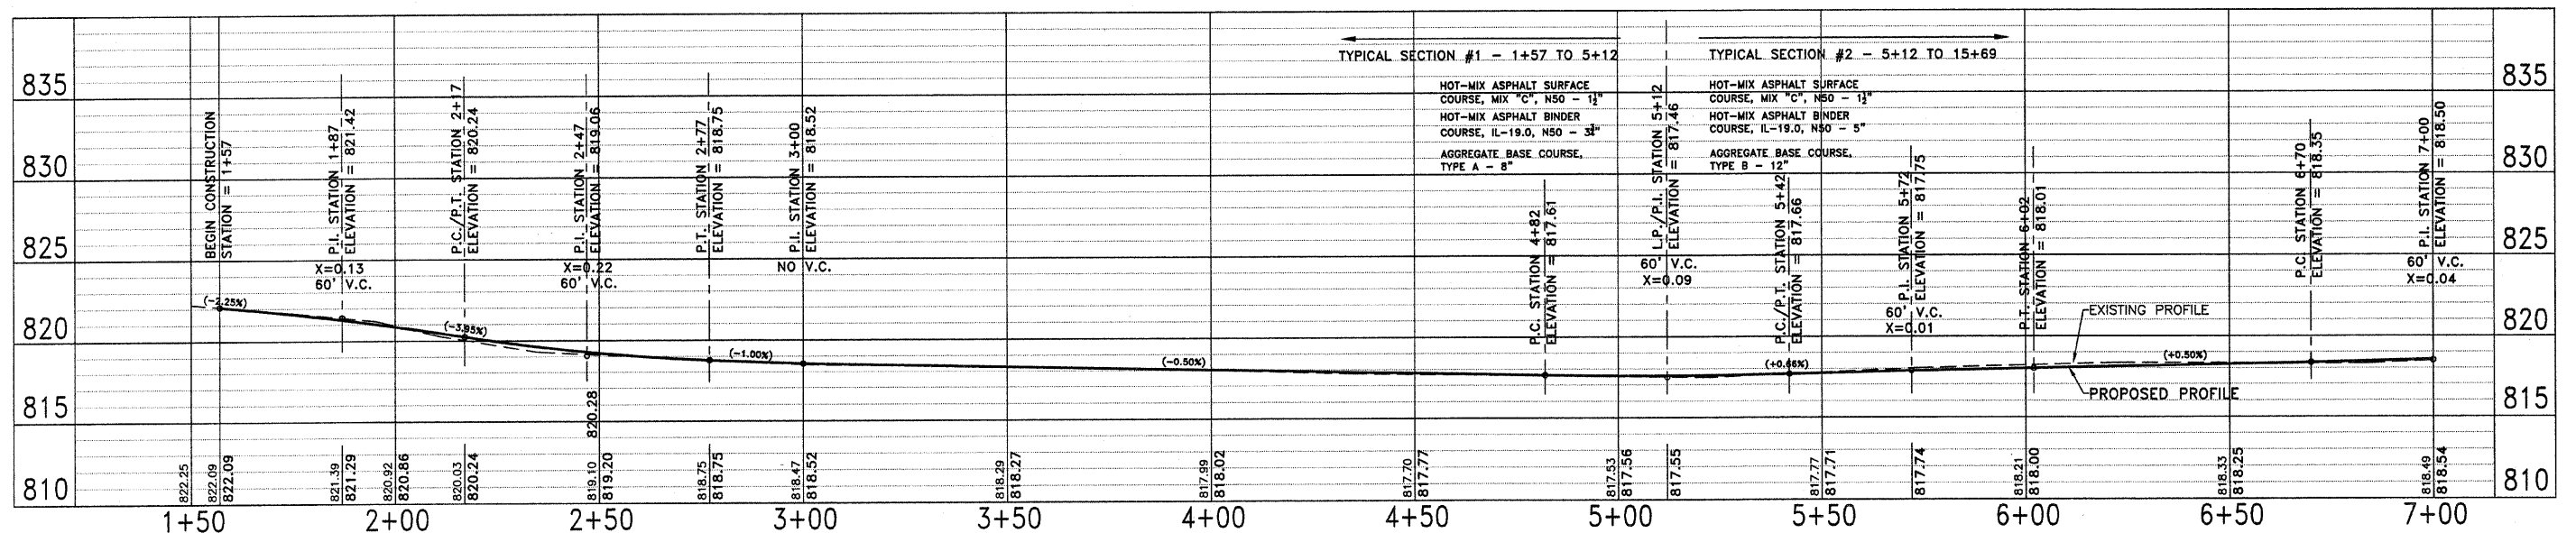

PROFILE SCALE: HORIZONTAL GRAPHIC SCALE 1 inch = 20 ft. VERTICAL GRAPHIC SCALE 1 inch = 5 ft.	SCHEFLOW engineers 1814 GRANDSTAND PLACE ELGIN, ILLINOIS 60123 phone 847.697.7095 fax 847.697.7099 schefloweng.com Firm License No. 184-001104	GENOA 10-00034-01-RS FAU 5503 - WASHINGTON STREET CONTRACT NO. 87512 STA. 1+57 - 7+00	ILLINOIS SCALE 1"=20' DATE 3/1/12 DRAWN BY P.C.S. 4721 CHECKED BY F.C.C. SHEET NO. 3 of 5
--	--	--	---