
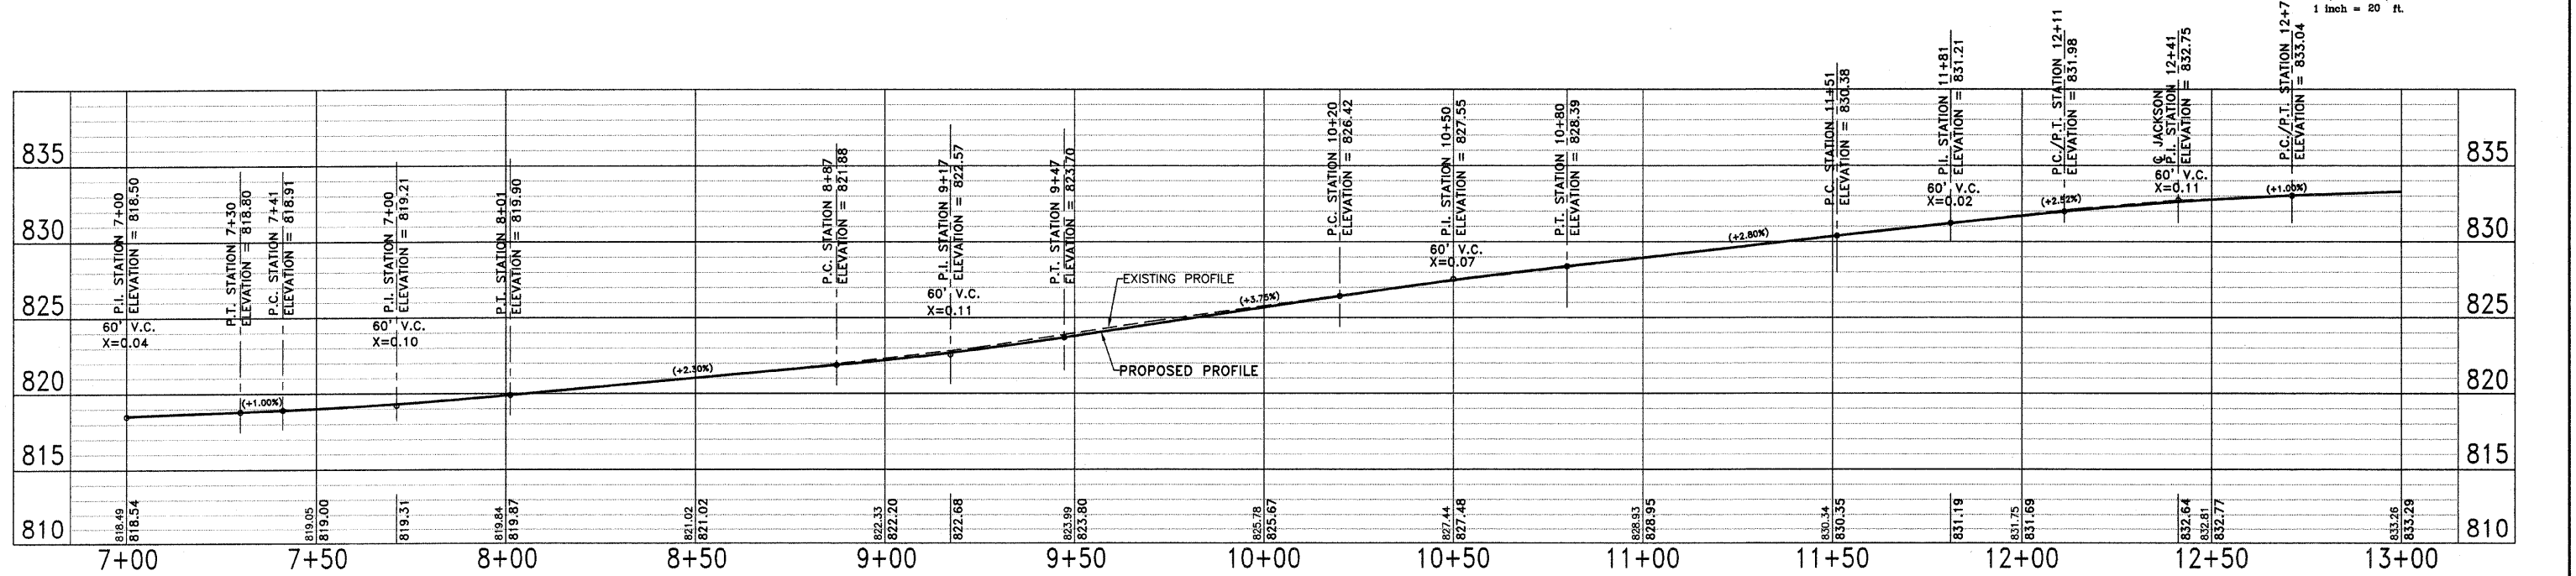


ROUTE NO.	SECTION	COUNTY	TOTAL SHEETS	SHEET NO.
FAU 5503	10-00034-01-RS	DeKalb	5	4

SOIL BORING LOG NUMBER	HMA - SURFACE	HMA - SURFACE	CRUSHED AND UNCRUSHED GRAVEL	TOTAL DEPTH
B-3	2-0"	2-1/2"	6-0" WITH FINES	10-1/2"
B-4	2-0"	1-0"	6-1/2" WITH FINES	9-1/2"

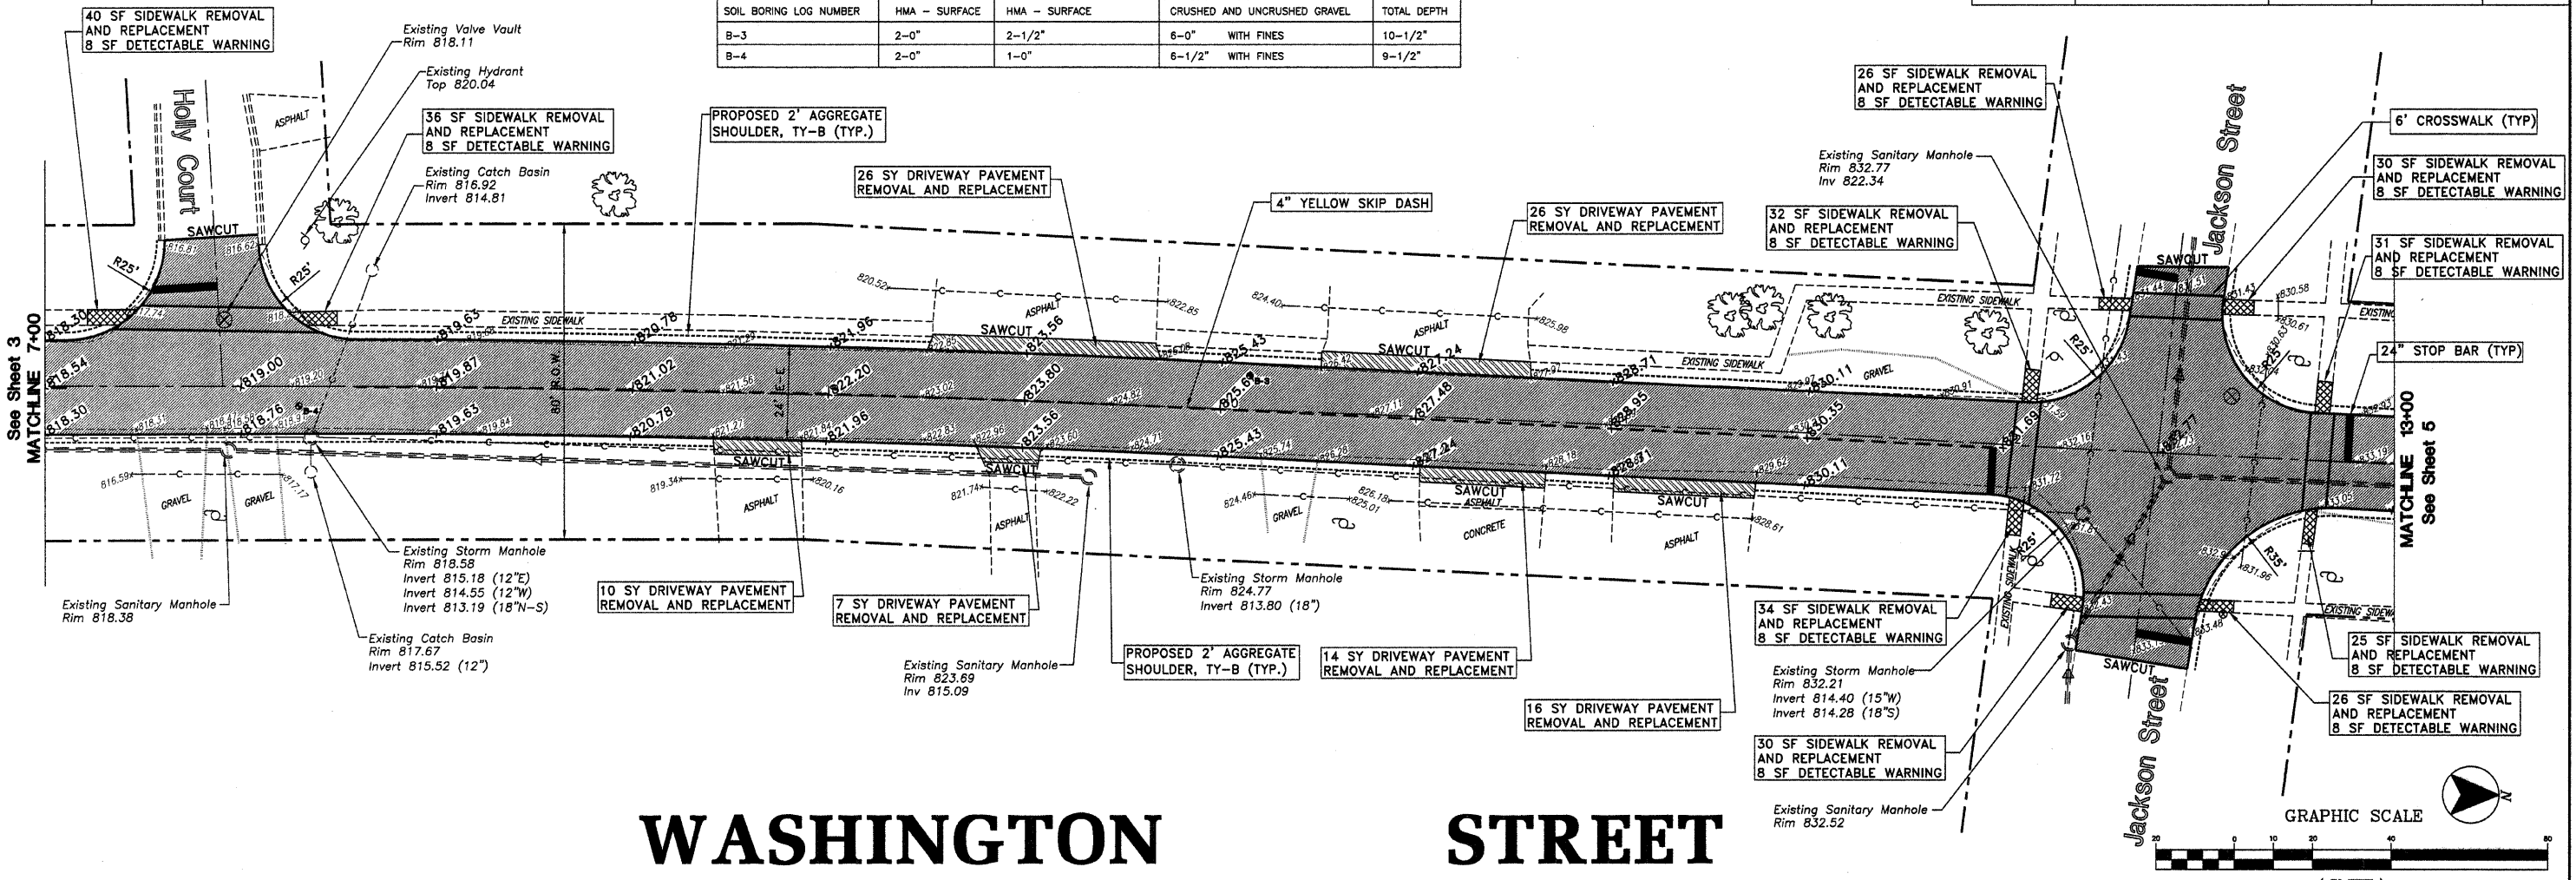

<b>SCHEFLOW</b> engineers 1814 GRANDSTAND PLACE ELGIN, ILLINOIS 60123 phone 847.697.7095 fax 847.697.7099 scheffloweng.com Firm License No. 184-001104	<b>GENOA</b> 10-00034-01-RS FAU 5503 - WASHINGTON STREET CONTRACT NO. 87512 <b>STA. 7+00 -13+00</b>	ILLINOIS SCALE 1"=20' DATE 3/1/12 DRAWN BY P.C.S. JOB NO. 4721 CHECKED BY F.C.C. SHEET NO. 4 of 5
	# DATE REMARKS 1 3-23-12 PER IDOT REVIEW 2 4-10-12 PER IDOT REVIEW	