



CHAMLIN & ASSOCIATES, INC. © 2011
 Drawing Name: G:\Users\G\66022-01 -Diamond-Will-Road-11.3-Env-Survey\CAD\ETDPO_3-15-11.dwg Last Modified: Mar 29, 2012 -- 8:38am Plotted on: Mar 29, 2012 -- 10:25am by nandq

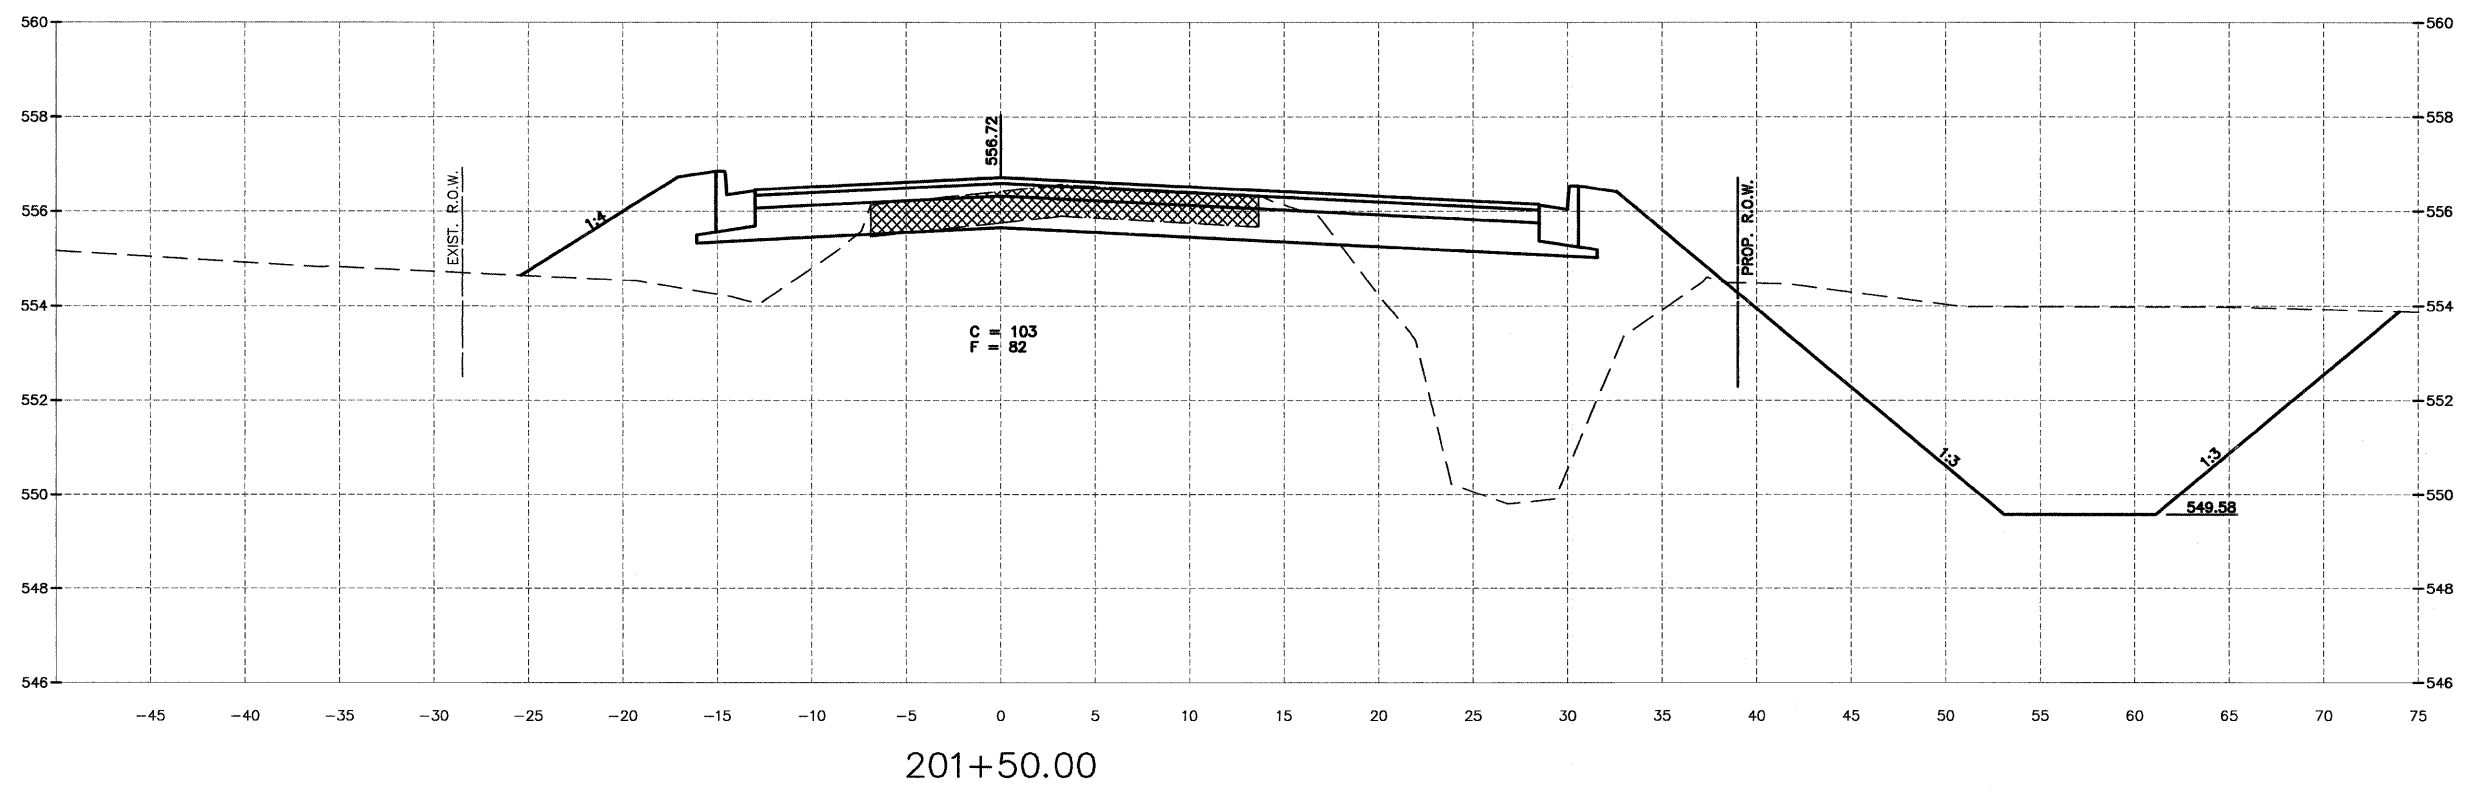

DRAWN BY: NV	REVISIONS			
CHECKED BY: JKC	LEVEL	BY	DATE	DESCRIPTION
DATE: 02/12				

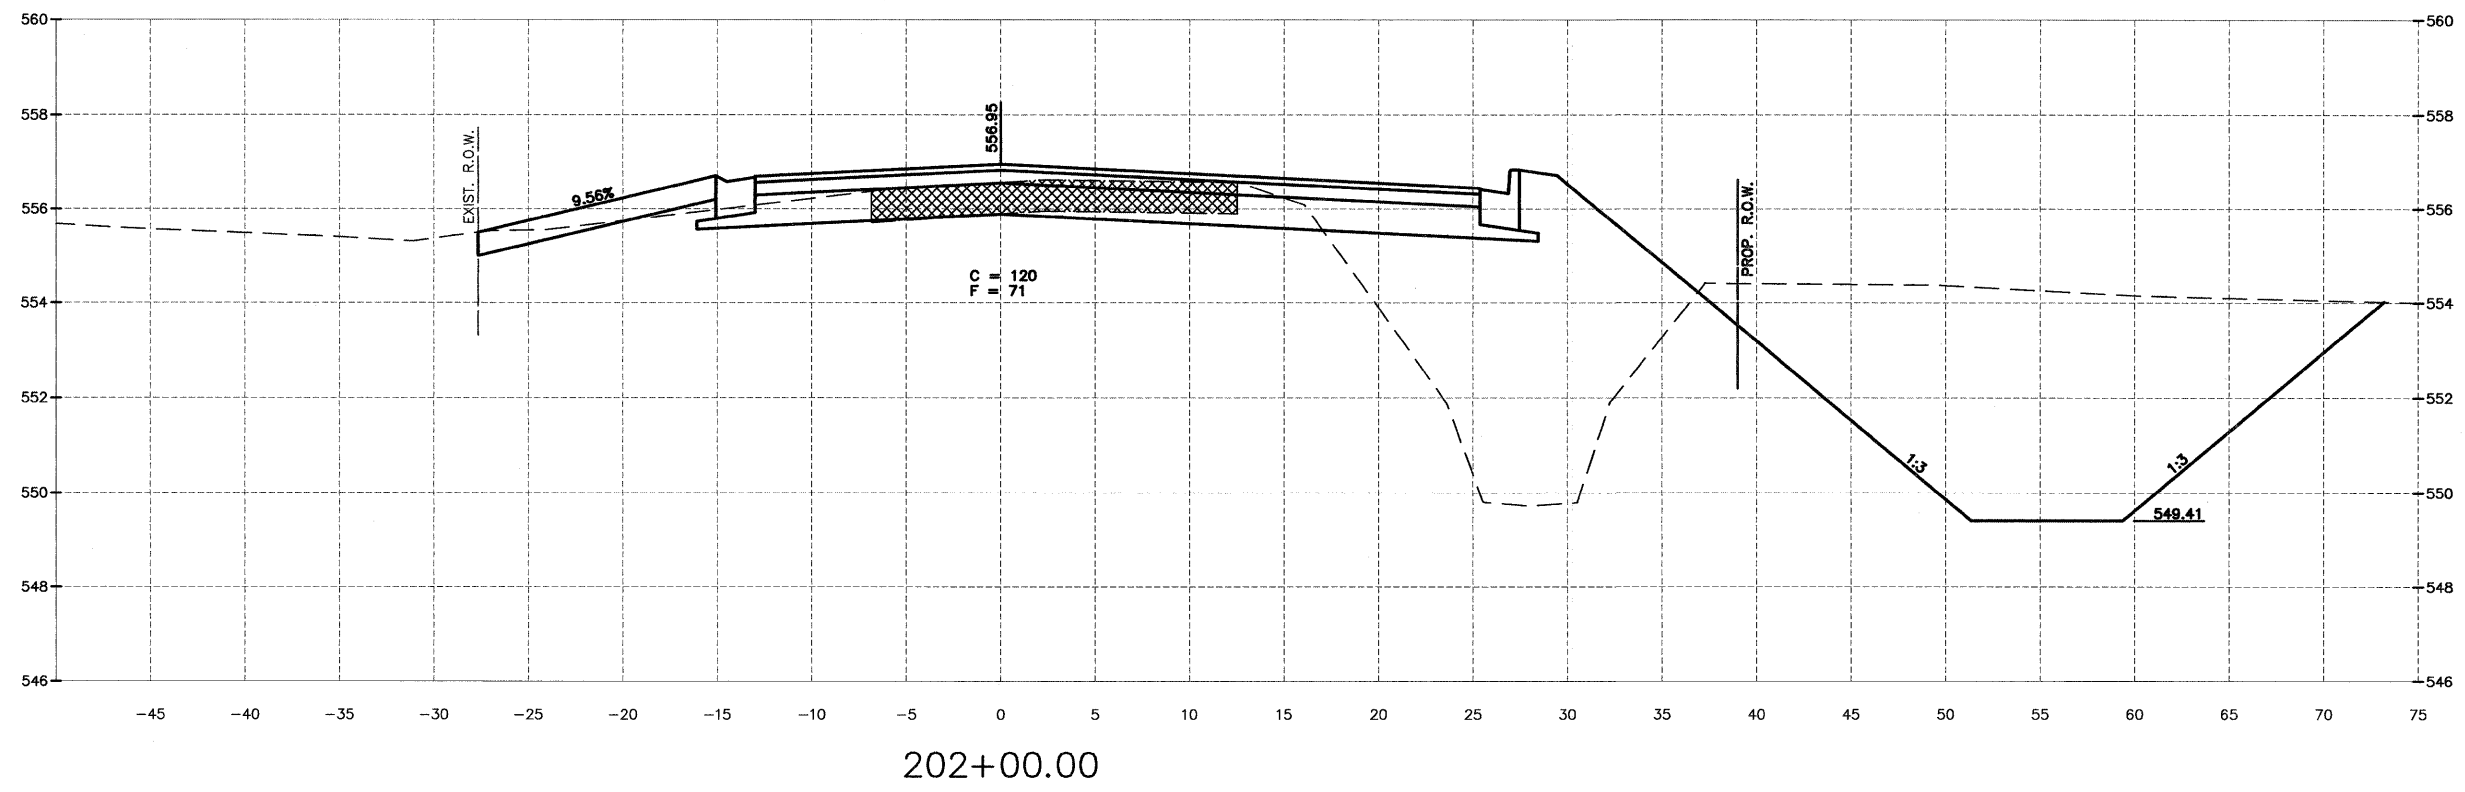

FAS 301 / FAU 383
 SECTION 11-00007-00-WR
 VILLAGE OF DIAMOND
 GRUNDY AND WILL COUNTIES

CROSS SECTION
 WILL ROAD (NORTH)

**CONSTRUCTION
 PLANS**

CONTRACT NO. 87520	
CURRENT AS OF: 02/12	SHEET 93
SCALE: AS NOTED	OF 96
FILE NO.: 66022.01 Y-	