


FINAL SURVEY	SURVEYED	DATE
NOTE BOOK NO.	PLOTTED	BY
AREAS CHECKED	TEMPLATE	

ORIGINAL SURVEY	SURVEYED	DATE
NOTE BOOK NO.	PLOTTED	BY
AREAS CHECKED	TEMPLATE	

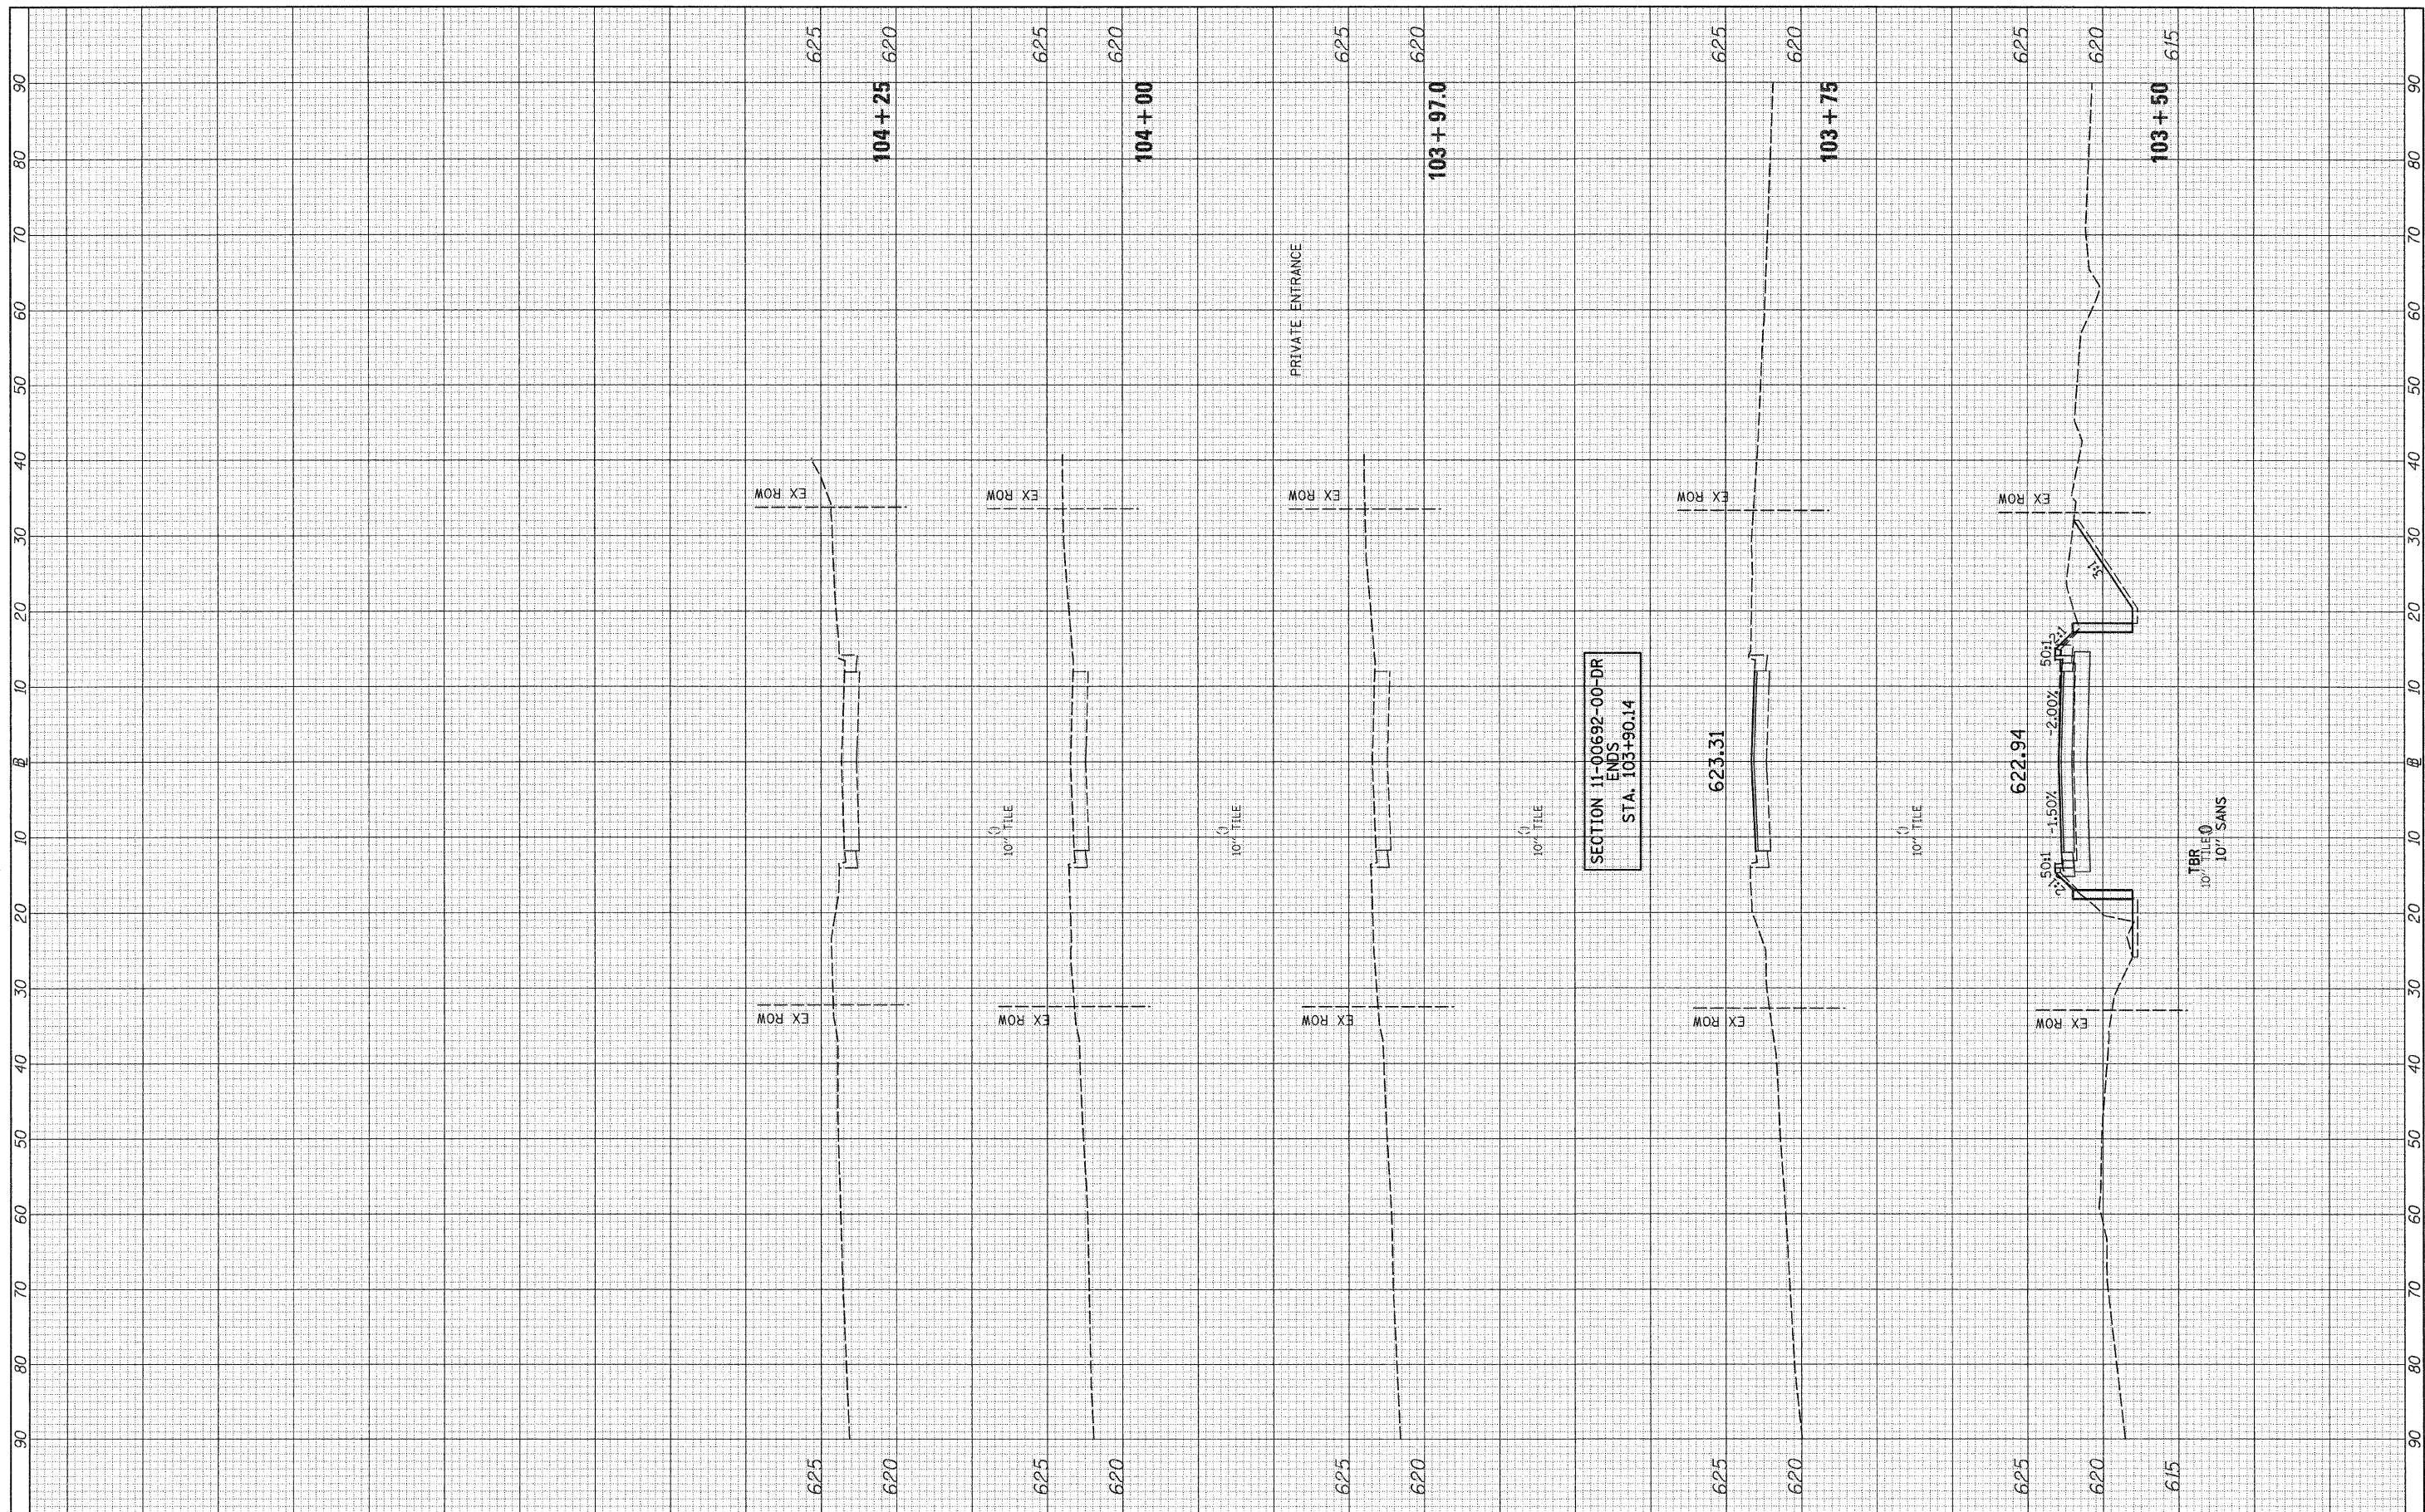

FILE NAME =  
v:\3044\3044xhta.dgn

USER NAME = bdeoraene	DESIGNED -	REVISED -
PLOT SCALE = 10.0000' / IN.	DRAWN -	REVISED -
PLOT DATE = 3/21/2012	CHECKED -	REVISED -
	DATE -	REVISED -

**STATE OF ILLINOIS  
DEPARTMENT OF TRANSPORTATION**

**DIVISION ST. CROSS SECTIONS**

SCALE: H=10 V=5    SHEET NO. 2 OF 2 SHEETS    STA. 103+50 TO STA. 104+25

F.A. RTE.	SECTION	COUNTY	TOTAL SHEETS	SHEET NO.
N/A	11-00692-00-DR	LA SALLE	15	15
CONTRACT NO. 87521			FED. ROAD DIST. NO. 7 (ILLINOIS) FED. AID PROJECT BRM-5066(017)	