


UNIVERSAL SURVEY	DESIGNED
NOTE BOOK	PLOTTED
NO.	TEMPLATE
	AREAS
	CHECKED

UNIVERSAL SURVEY	DESIGNED
NOTE BOOK	PLOTTED
NO.	TEMPLATE
	AREAS
	CHECKED

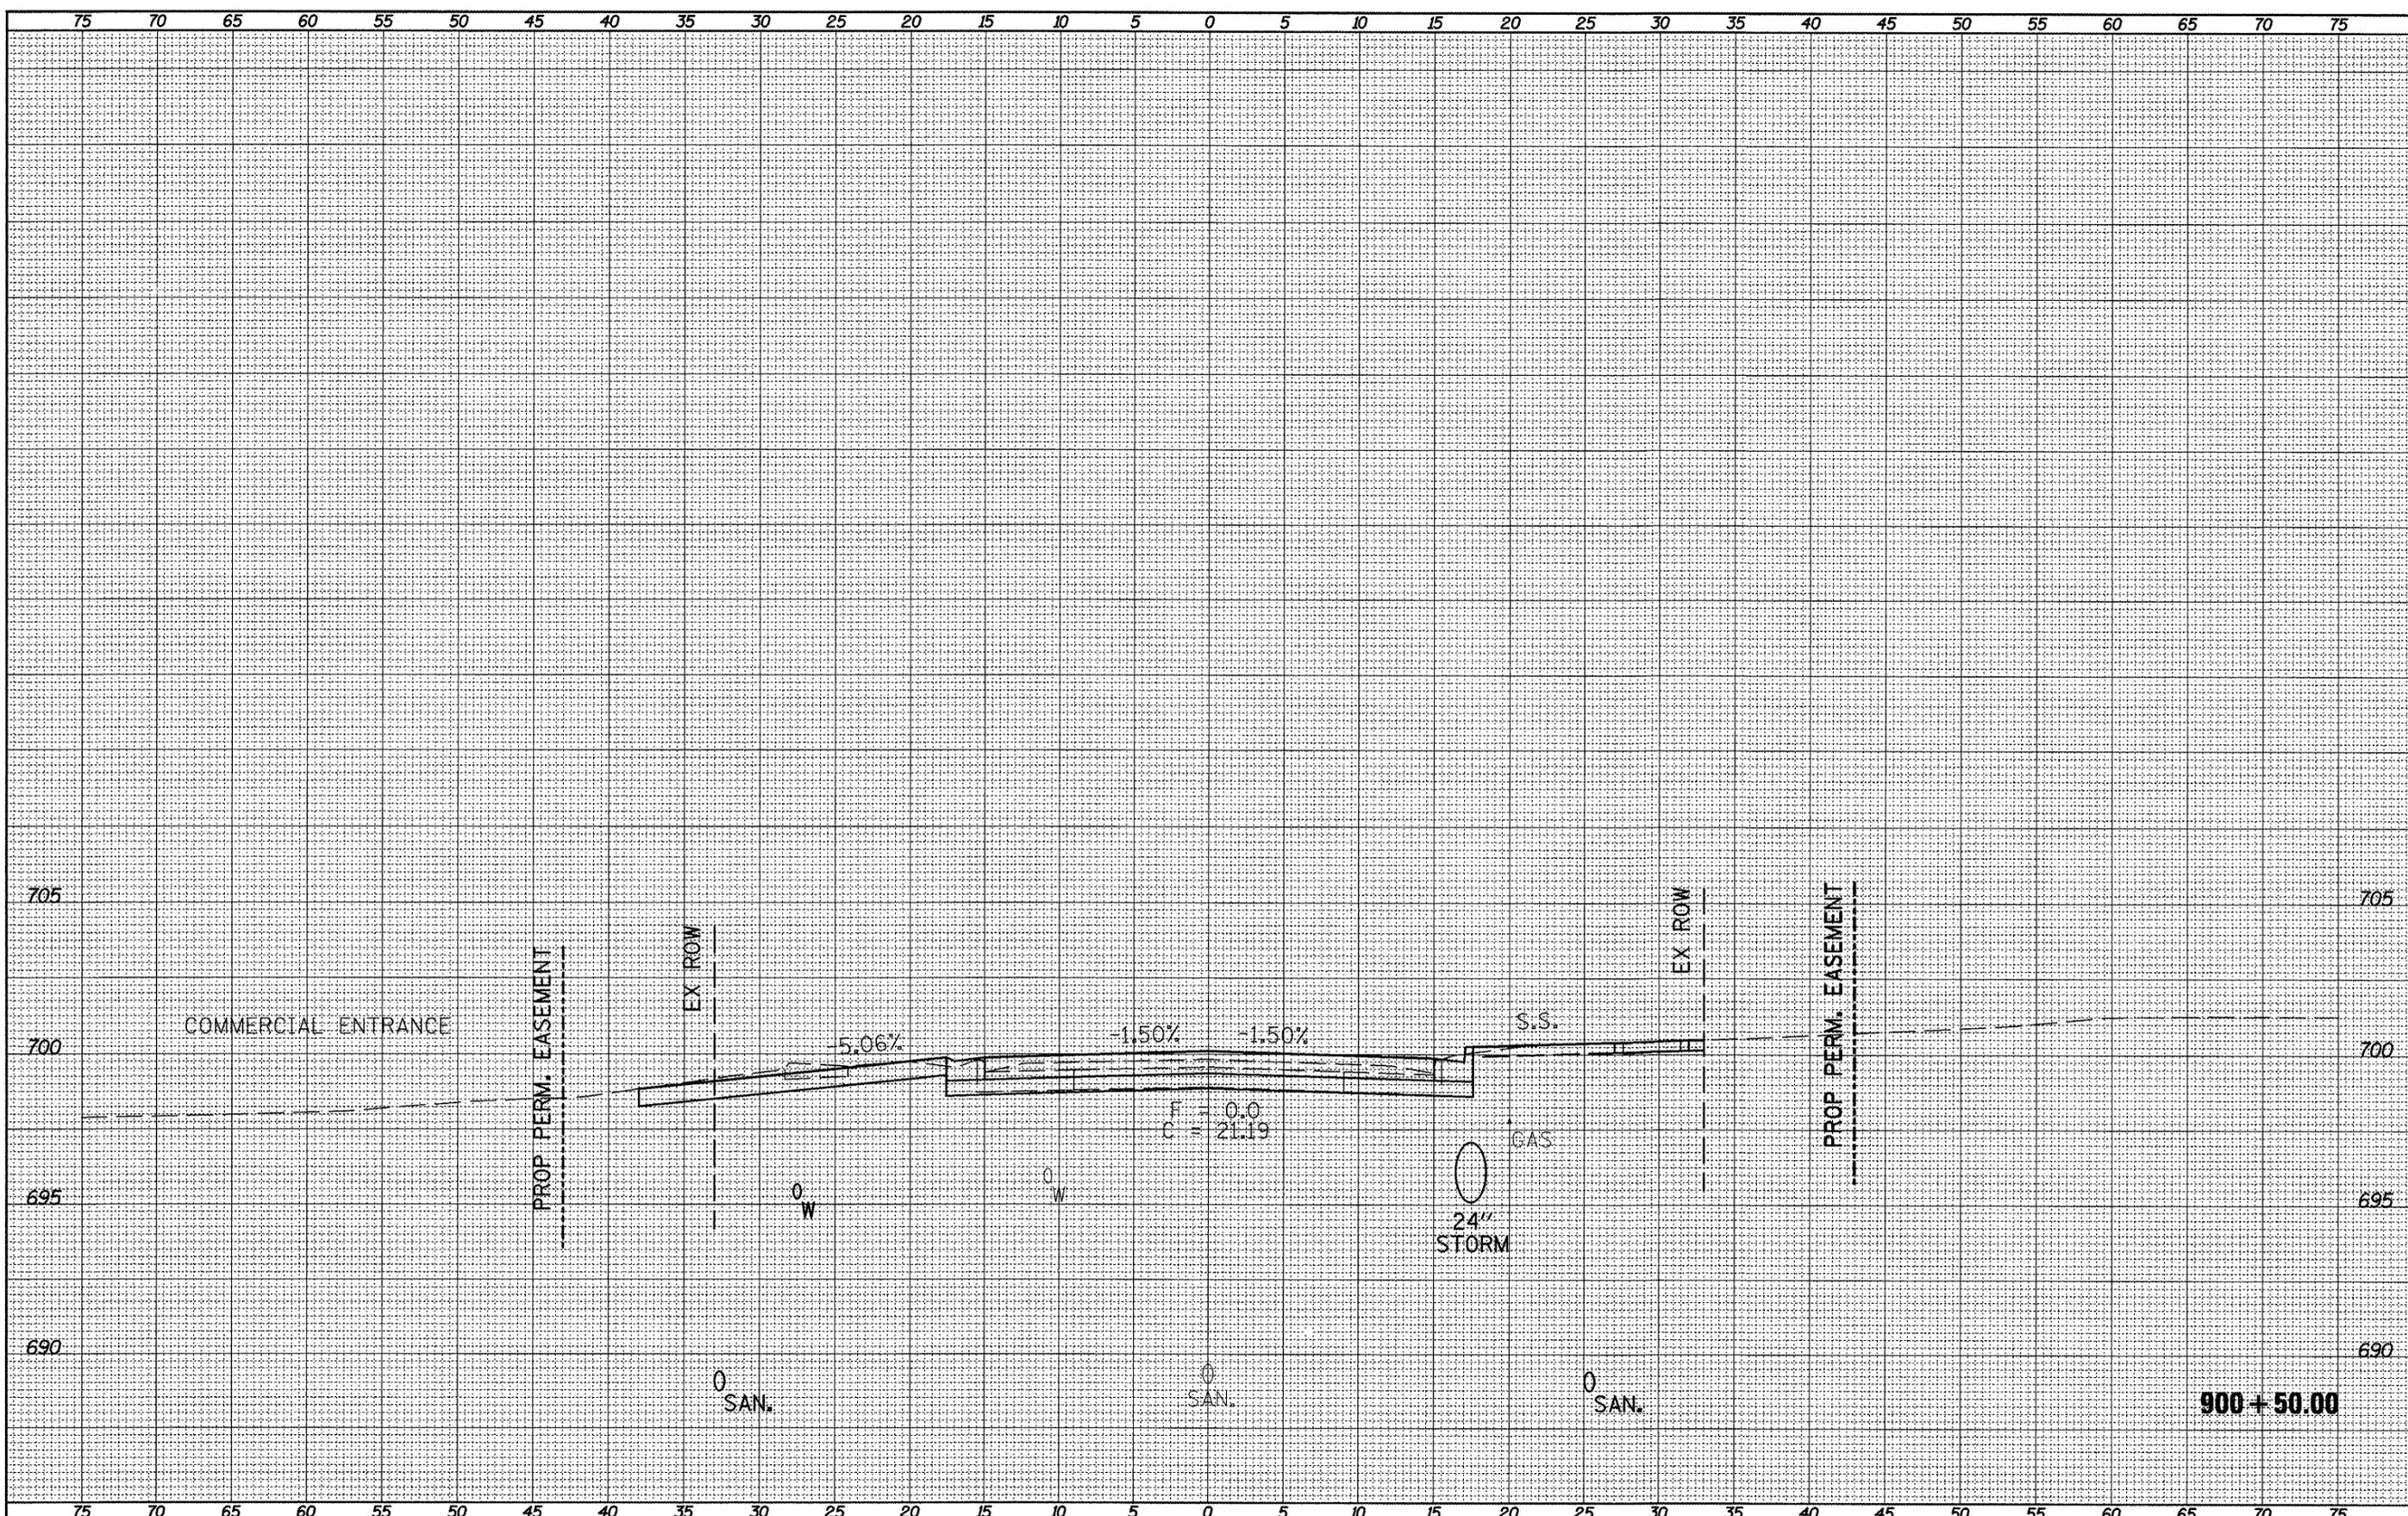

FILE NAME =
xssect_sht.dgn

USER NAME = horatkj
 PLOT SCALE = 1/8" = 1' / in.
 PLOT DATE = 3/21/2012

DESIGNED -	REVISED -
DRAWN -	REVISED -
CHECKED -	REVISED -
DATE -	REVISED -

**STATE OF ILLINOIS
DEPARTMENT OF TRANSPORTATION**

CROSS SECTIONS

SCALE: SHEET NO. OF SHEETS STA. 900+50.00 TO STA. 900+50.00

F.A.P. RTE. 317	SECTION 16W-1,RS-3	COUNTY FULTON	TOTAL SHEETS 347	SHEET NO. 246
CONTRACT NO. 88795			ILLINOIS FED. AID PROJECT	

900 + 50.00