

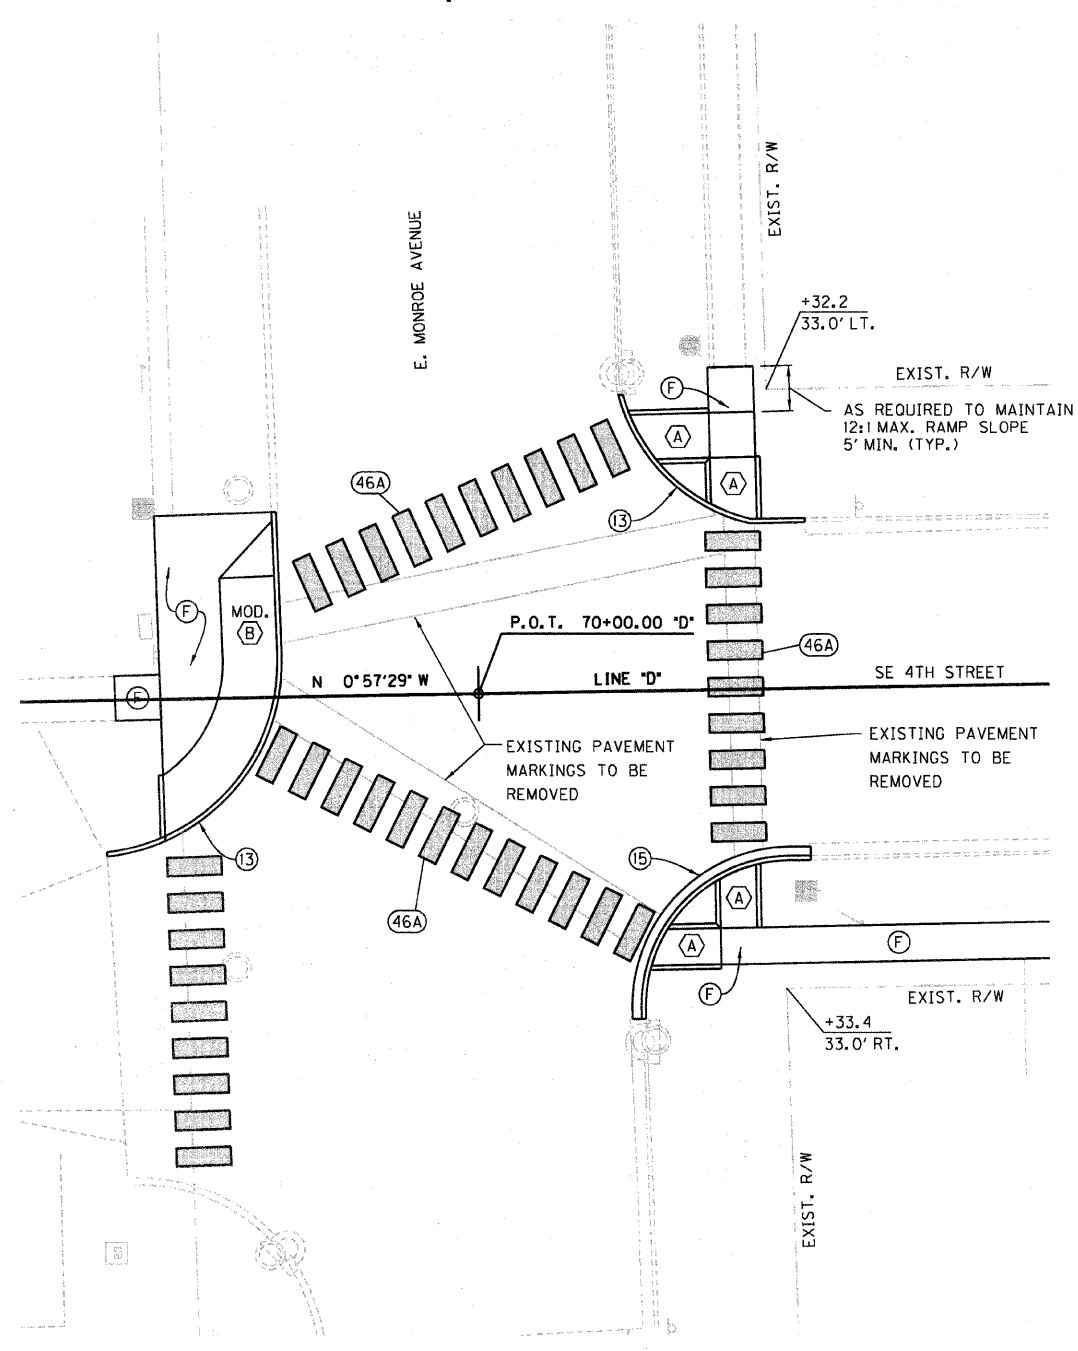


70+00

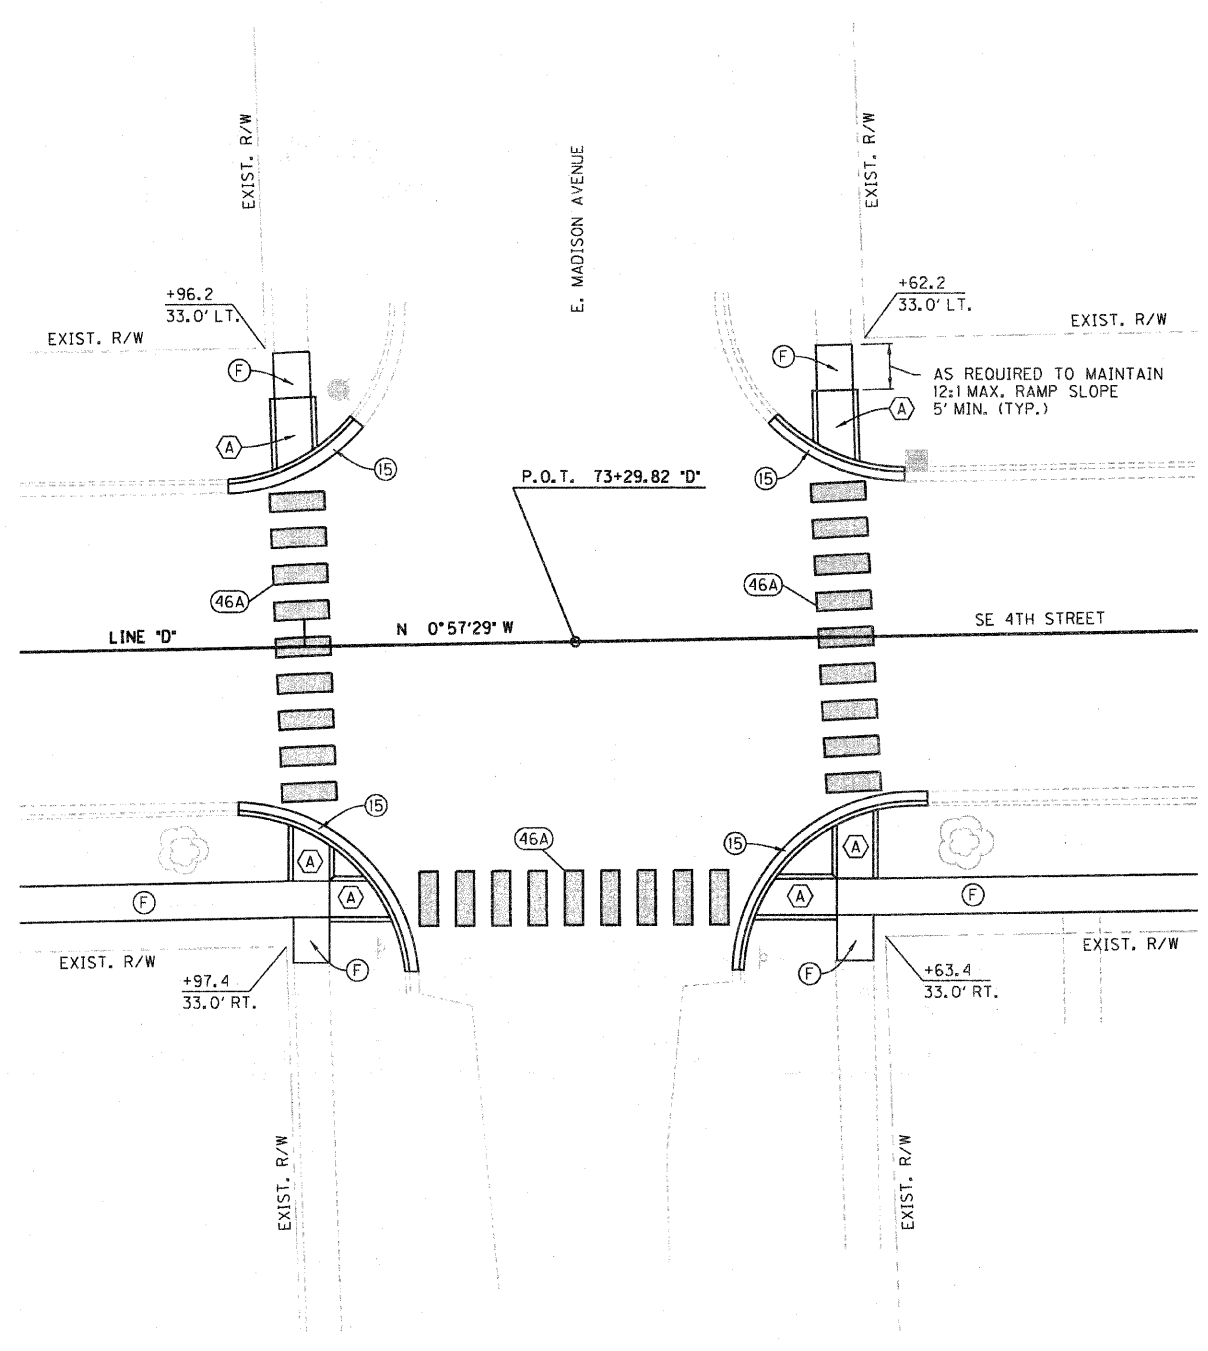


SE 4th STREET & E. MONROE AVENUE

73+00

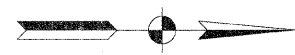


SE 4th STREET & E. MADISON AVENUE

C:\Data\Nobis\2007-213-S_Cad\REVISED\Design\Cadd\Int\1111.dgn
 4/19/12 12:38:43 PM
 REVISION 2.0
 PDF.PLT
 INDO1.tbl

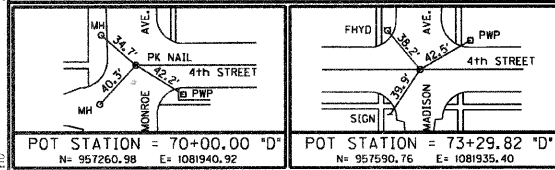

- ⊕ CURB RAMP, TYPE #
- ⑬ CONCRETE CURB, TYPE B
- ⑮ COMBINATION CONCRETE CURB & GUTTER, TYPE B-6.12
- ⓕ PORTLAND CEMENT CONCRETE SIDEWALK 4 INCH
- ④⑥① THERMOPLASTIC PAVEMENT MARKING - LINE 24'

②⑥① SEEDING, CLASS 1B

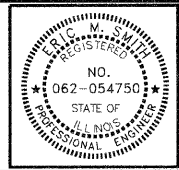

RECOMMENDED FOR APPROVAL	<i>E. M. Jant</i>	4/19/12
DESIGNED:	DWN	DATE
CHECKED:	JAK	
DRAWN:	DWN	
CHECKED:	RSH	

ILLINOIS
DEPARTMENT OF TRANSPORTATION
INTERSECTION / CURB RAMP
DETAILS

HORIZONTAL SCALE	BRIDGE FILE
1" = 10'	
VERTICAL SCALE	SECTION NO.
	10-00030-00-SW
SURVEY BOOK	SHEETS
	13 OF 33
CONTRACT	PROJECT
95676	2007-213