
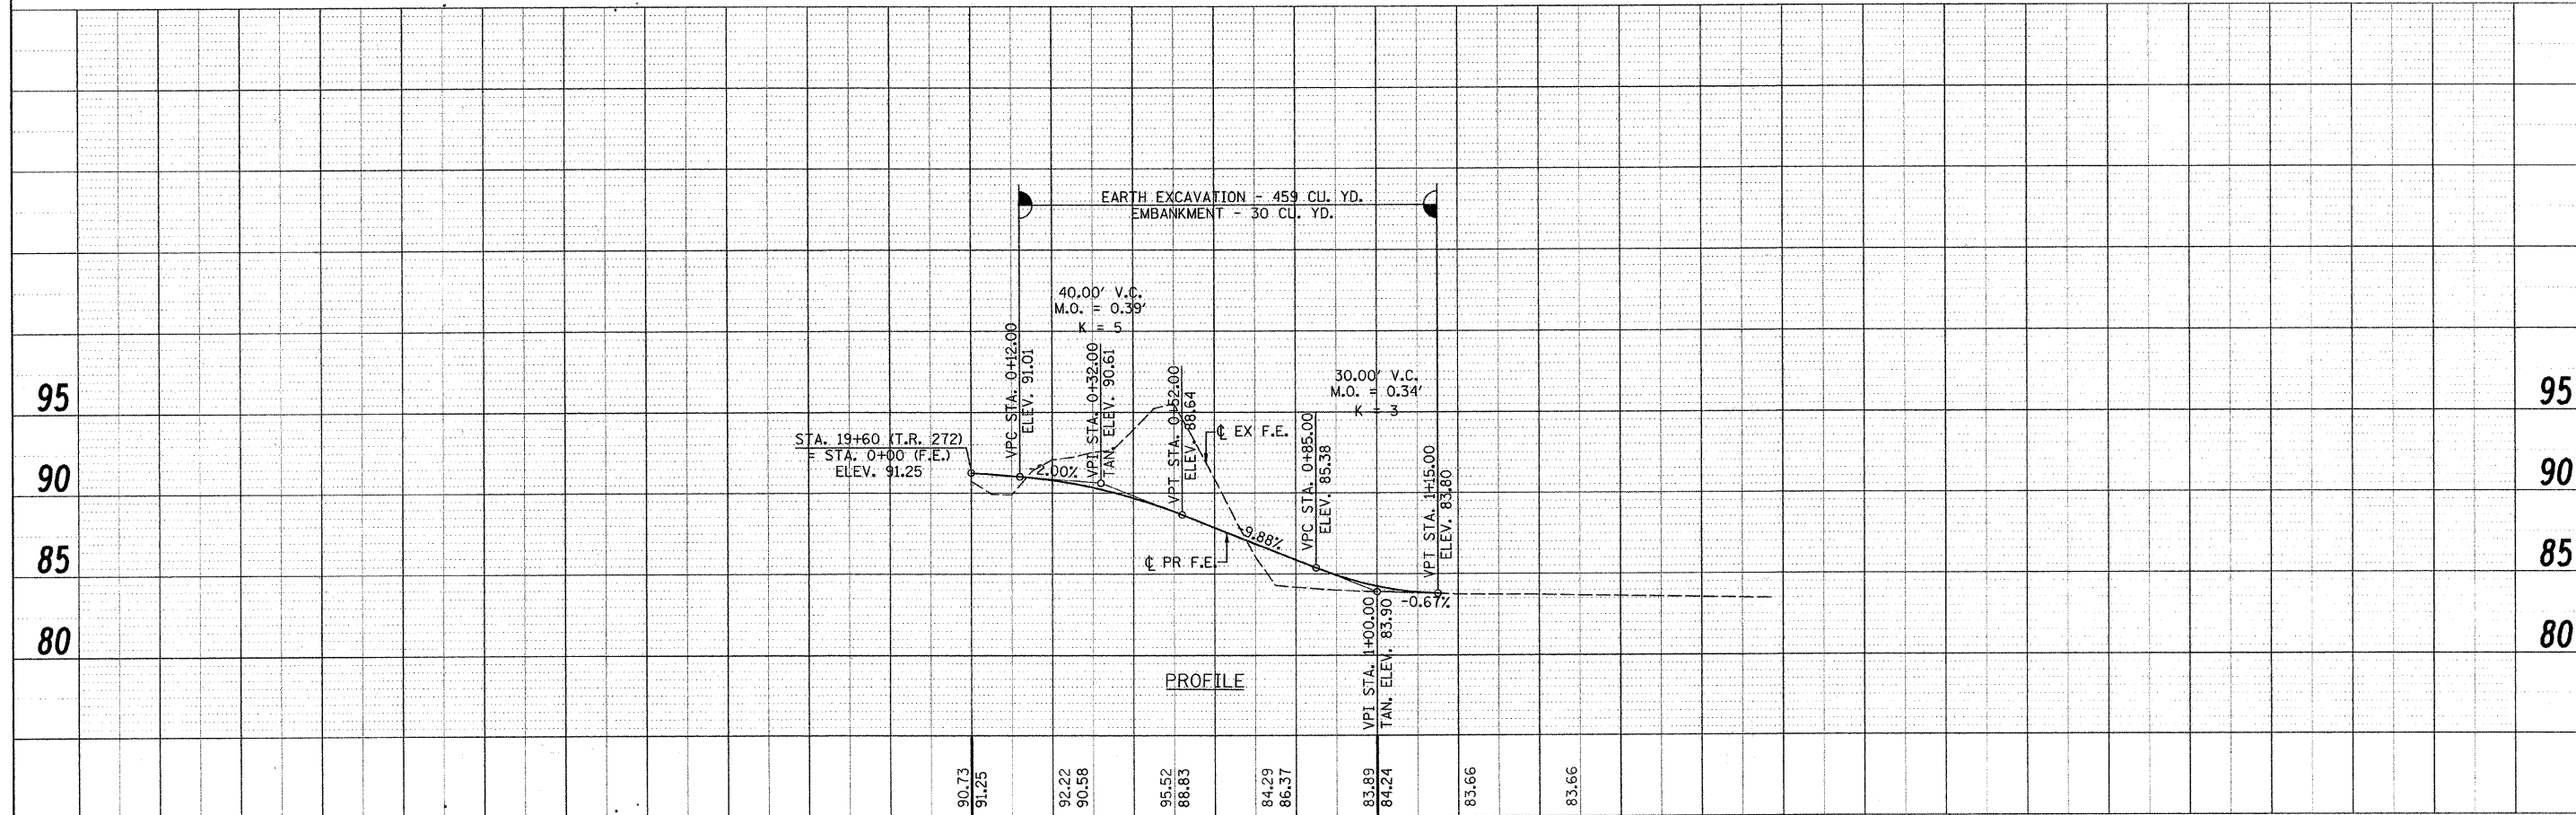


PLAN	SUBMITTED	DATE
	PLOTTED	BY
	GRADES CHECKED	
	STRUCTURE NOTATION CHECKED	
	NOTE BOOK	
	FILE NAME	

PROFILE	SUBMITTED	DATE
	PLOTTED	BY
	GRADES CHECKED	
	STRUCTURE NOTATION CHECKED	
	NOTE BOOK	
	FILE NAME	

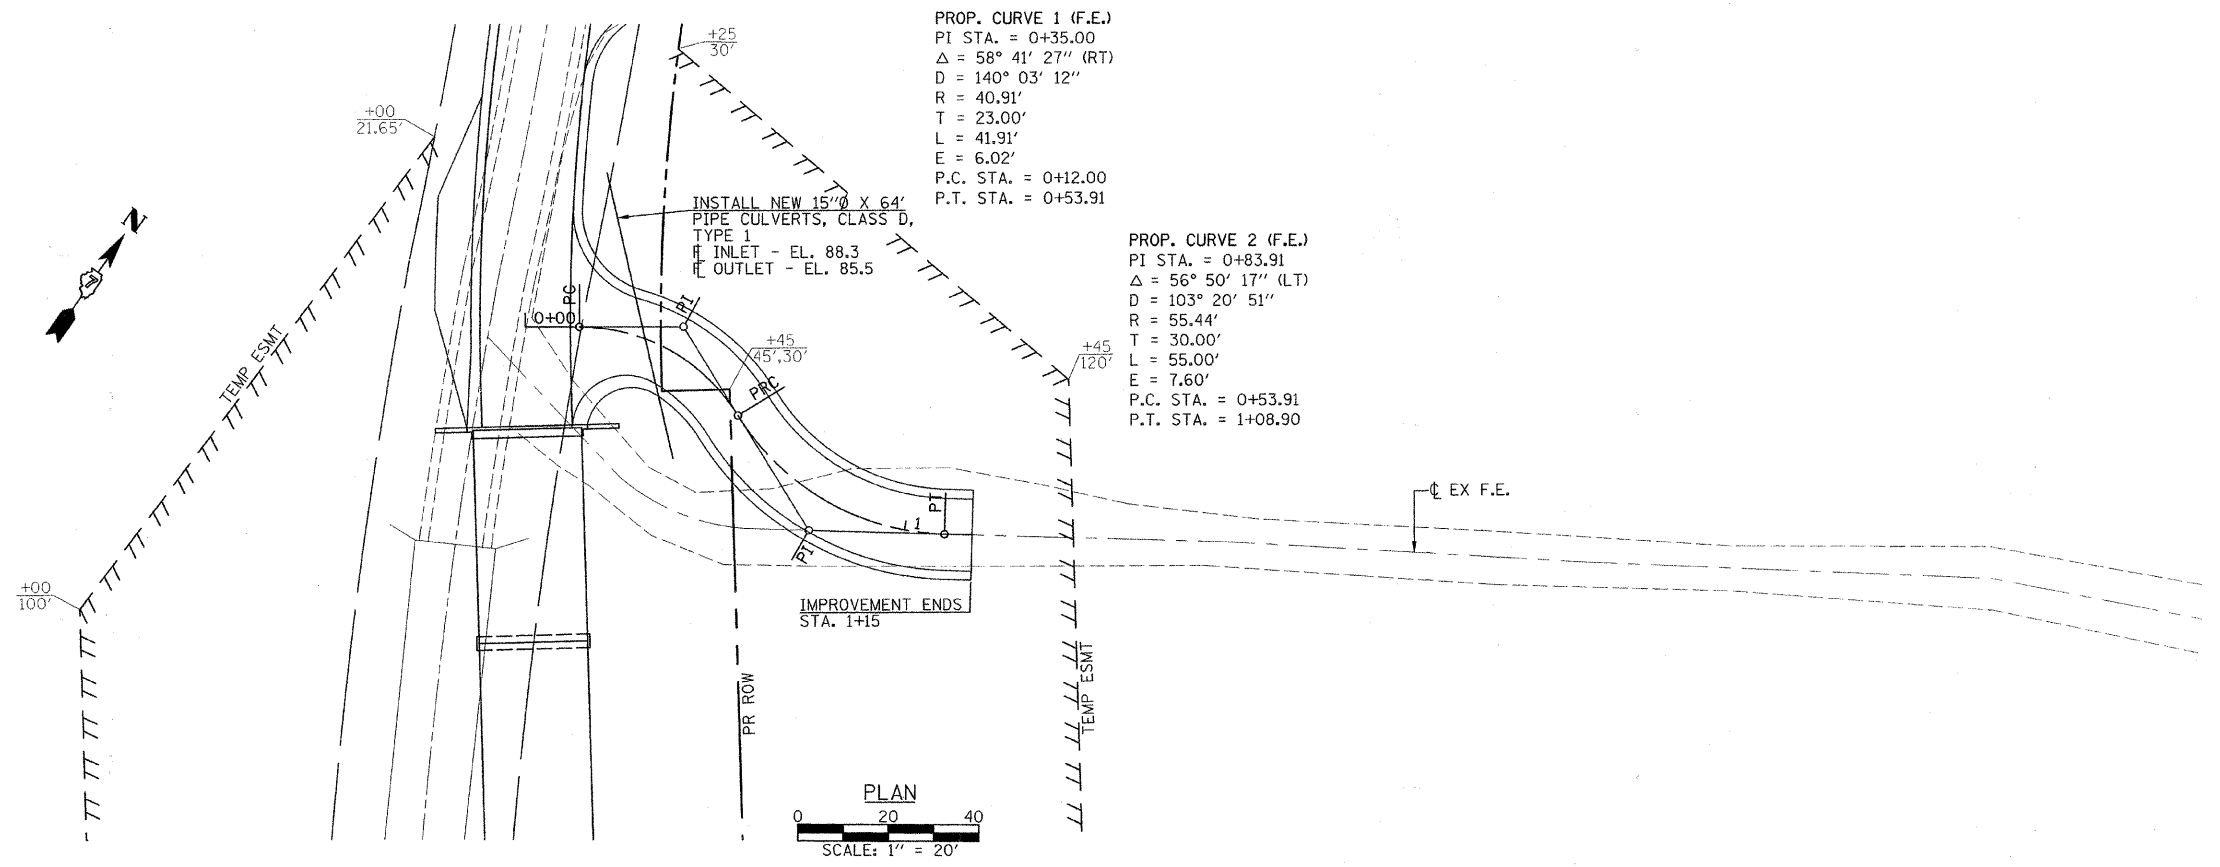

FILE NAME =	USER NAME = *USER*	DESIGNED -	REVISED -	Allen Henderson & Associates, Inc. Civil and Structural Engineers Springfield, IL. 62703 Phone: (217)544-8033 IL Design Firm No. 184-001907	PLAN & PROFILE (F.E. STA. 19+60 RT.)		T.R. RTE.	SECTION	COUNTY	TOTAL SHEETS	SHEET NO.
#FILE#	PLOT SCALE = *SCALE*	CHECKED -	REVISED -				272	10-03114-00-BR	SHELBY	27	5
	PLOT DATE = *DATE*	DRAWN -	REVISED -		CONTRACT NO. 95688			FED. ROAD DIST. NO.		ILLINOIS FED. AID PROJECT	
		CHECKED -	REVISED -		SCALE: 1" = 20'	SHEET NO. 5 OF 27 SHEETS					