



DATE	
BY	
REVISIONS	
NO.	
DATE	
BY	
REVISIONS	
NO.	
DATE	
BY	
REVISIONS	
NO.	

DATE	
BY	
REVISIONS	
NO.	
DATE	
BY	
REVISIONS	
NO.	
DATE	
BY	
REVISIONS	
NO.	

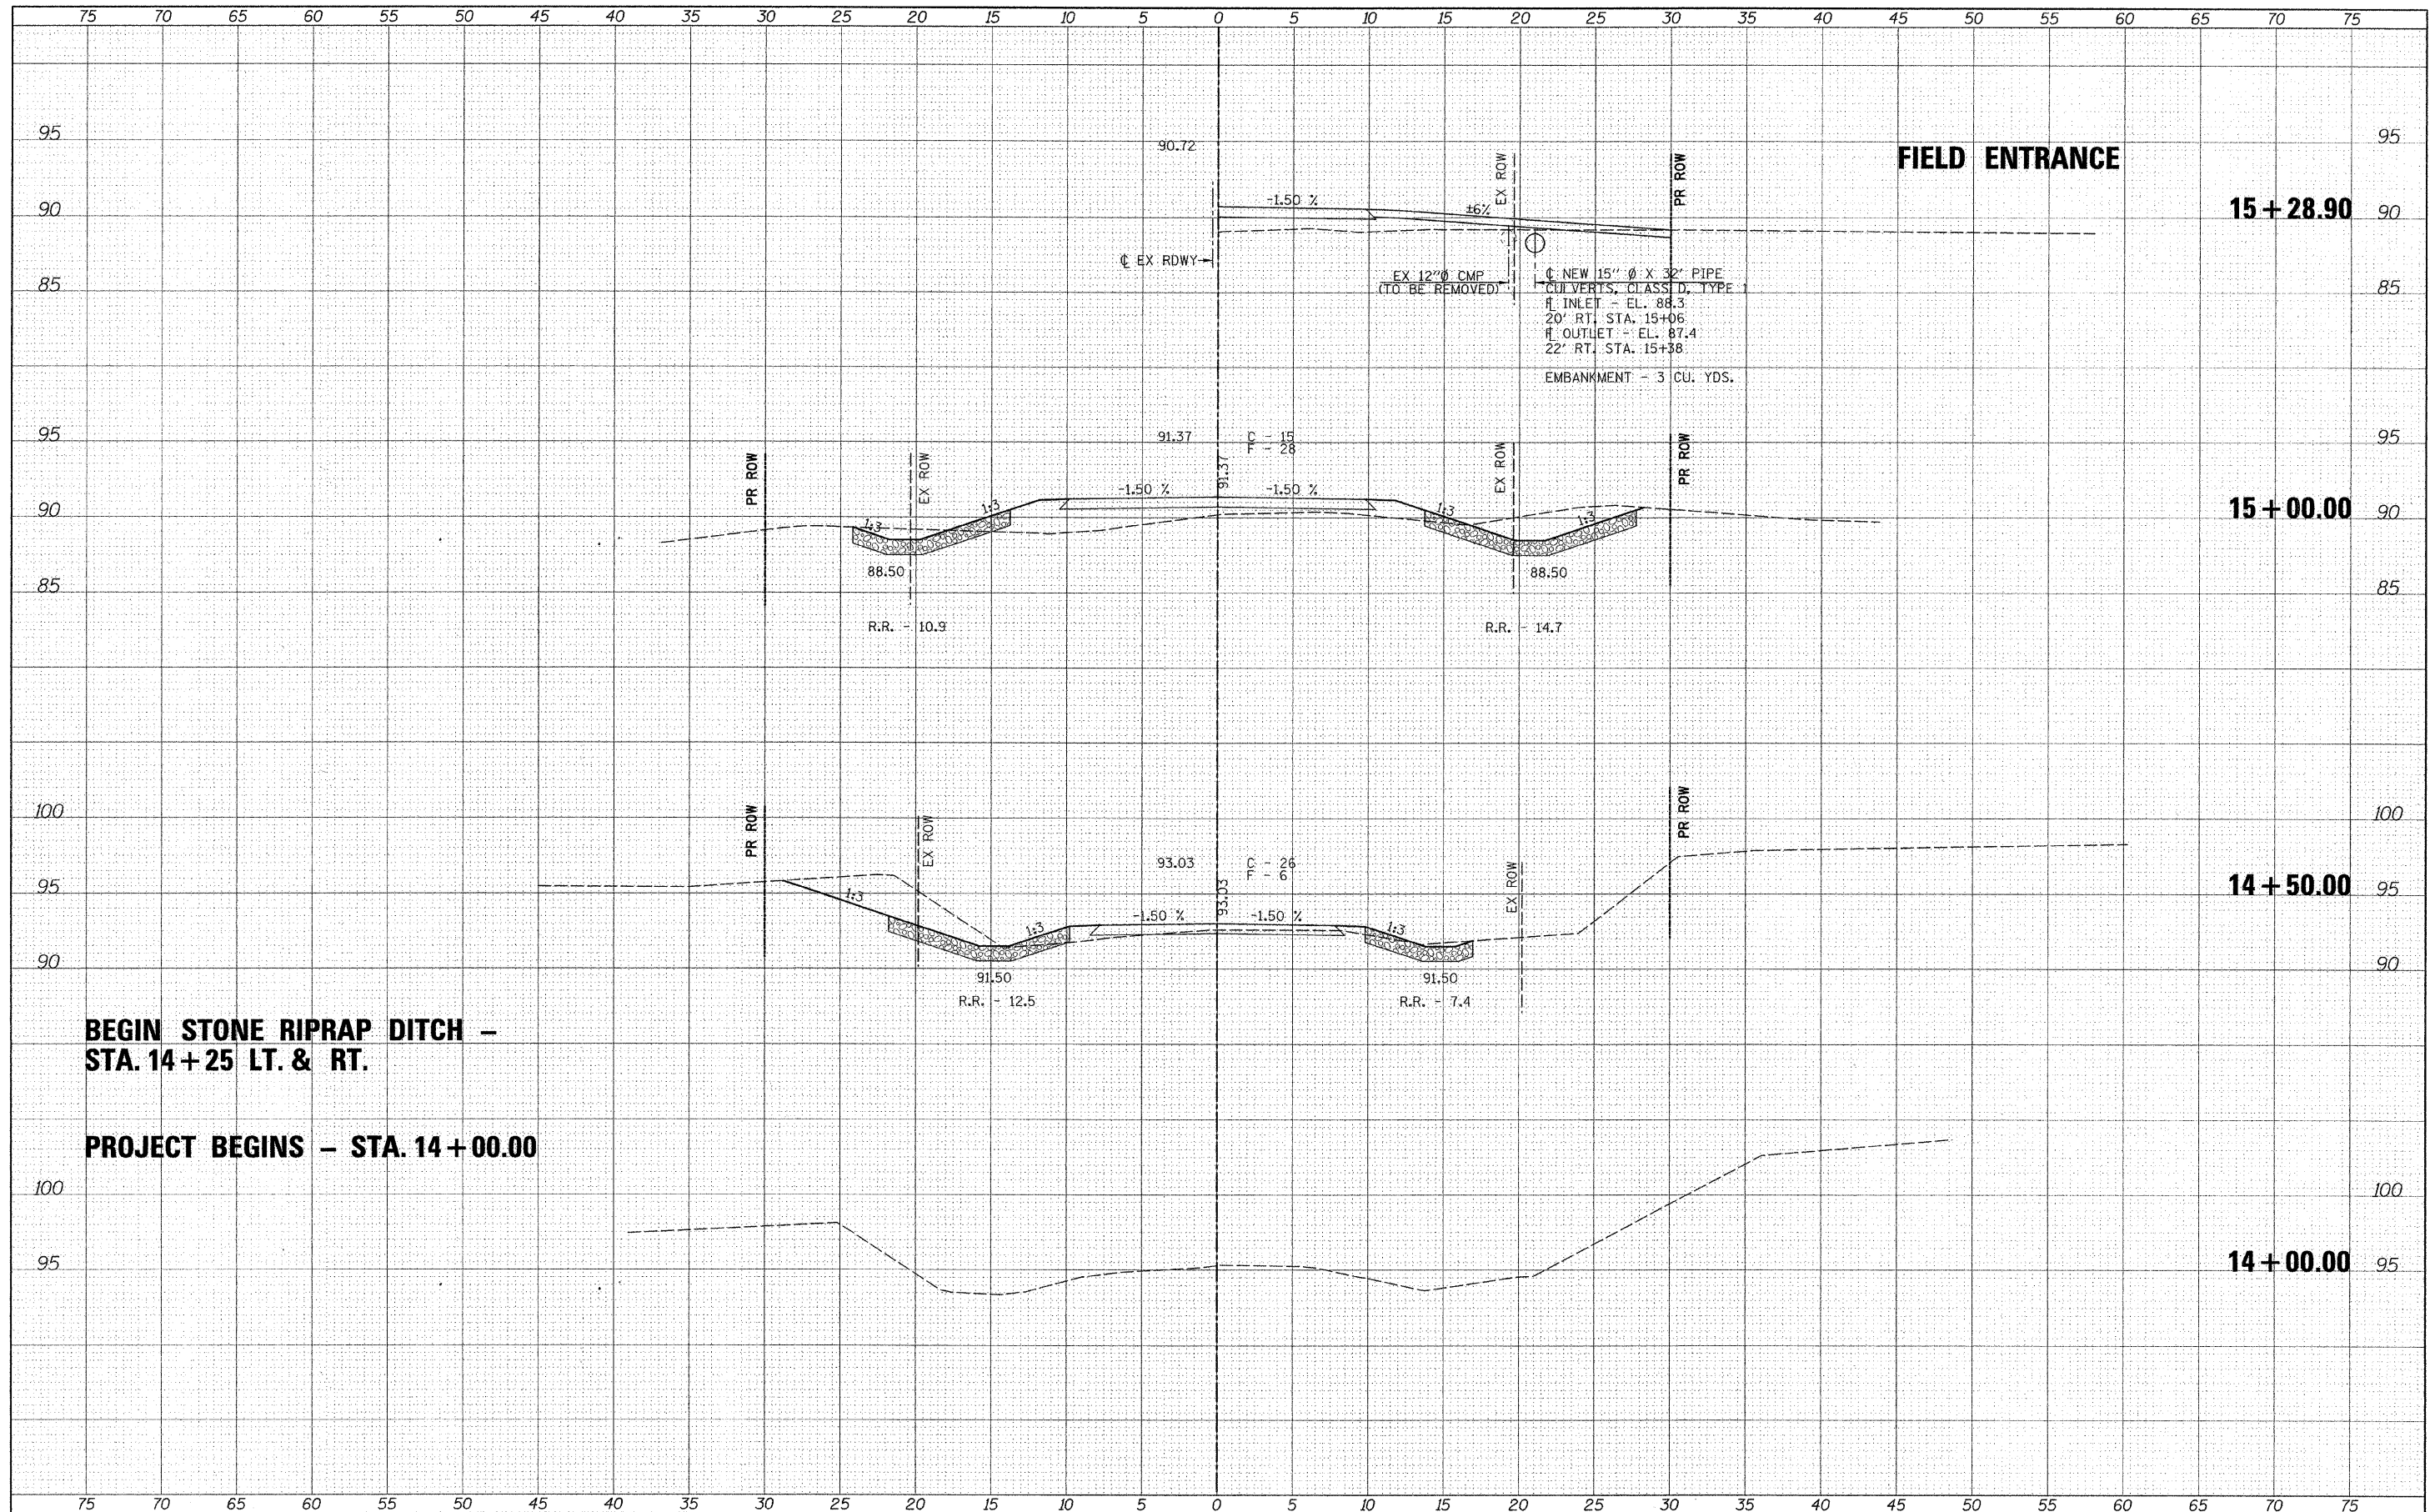

**BEGIN STONE RIPRAP DITCH -
STA. 14+25 LT. & RT.**

PROJECT BEGINS - STA. 14+00.00

FILE NAME	USER NAME = #USER#	DESIGNED -	REVISED -	 Allen Henderson & Associates, Inc. Civil and Structural Engineers Springfield, IL. 62703 Phone: (217)544-8033 IL Design Firm No. 184-001907	CROSS SECTIONS (T.R. 272)		T.R. RTE.	SECTION	COUNTY	TOTAL SHEETS	SHEET NO.
#FILE#		DRAWN -	REVISED -		272	10-03114-00-BR	SHELBY	27	17		
PLOT SCALE = #SCALE#		CHECKED -	REVISED -		SCALE: 1" = 5'		SHEET NO. 17 OF 27 SHEETS		STA. 14+00.00 TO STA. 15+28.90	FED. ROAD DIST. NO.	ILLINOIS FED. AID PROJECT
PLOT DATE = #DATE#		DATE -	REVISED -						CONTRACT NO. 95688		