


DATE	
BY	
FINAL SURVEY	
NOTED	
NOTE BOOK	
NO.	
AREAS CHECKED	


DATE	
BY	
ORIGINAL SURVEY	
NOTED	
NOTE BOOK	
NO.	
AREAS CHECKED	

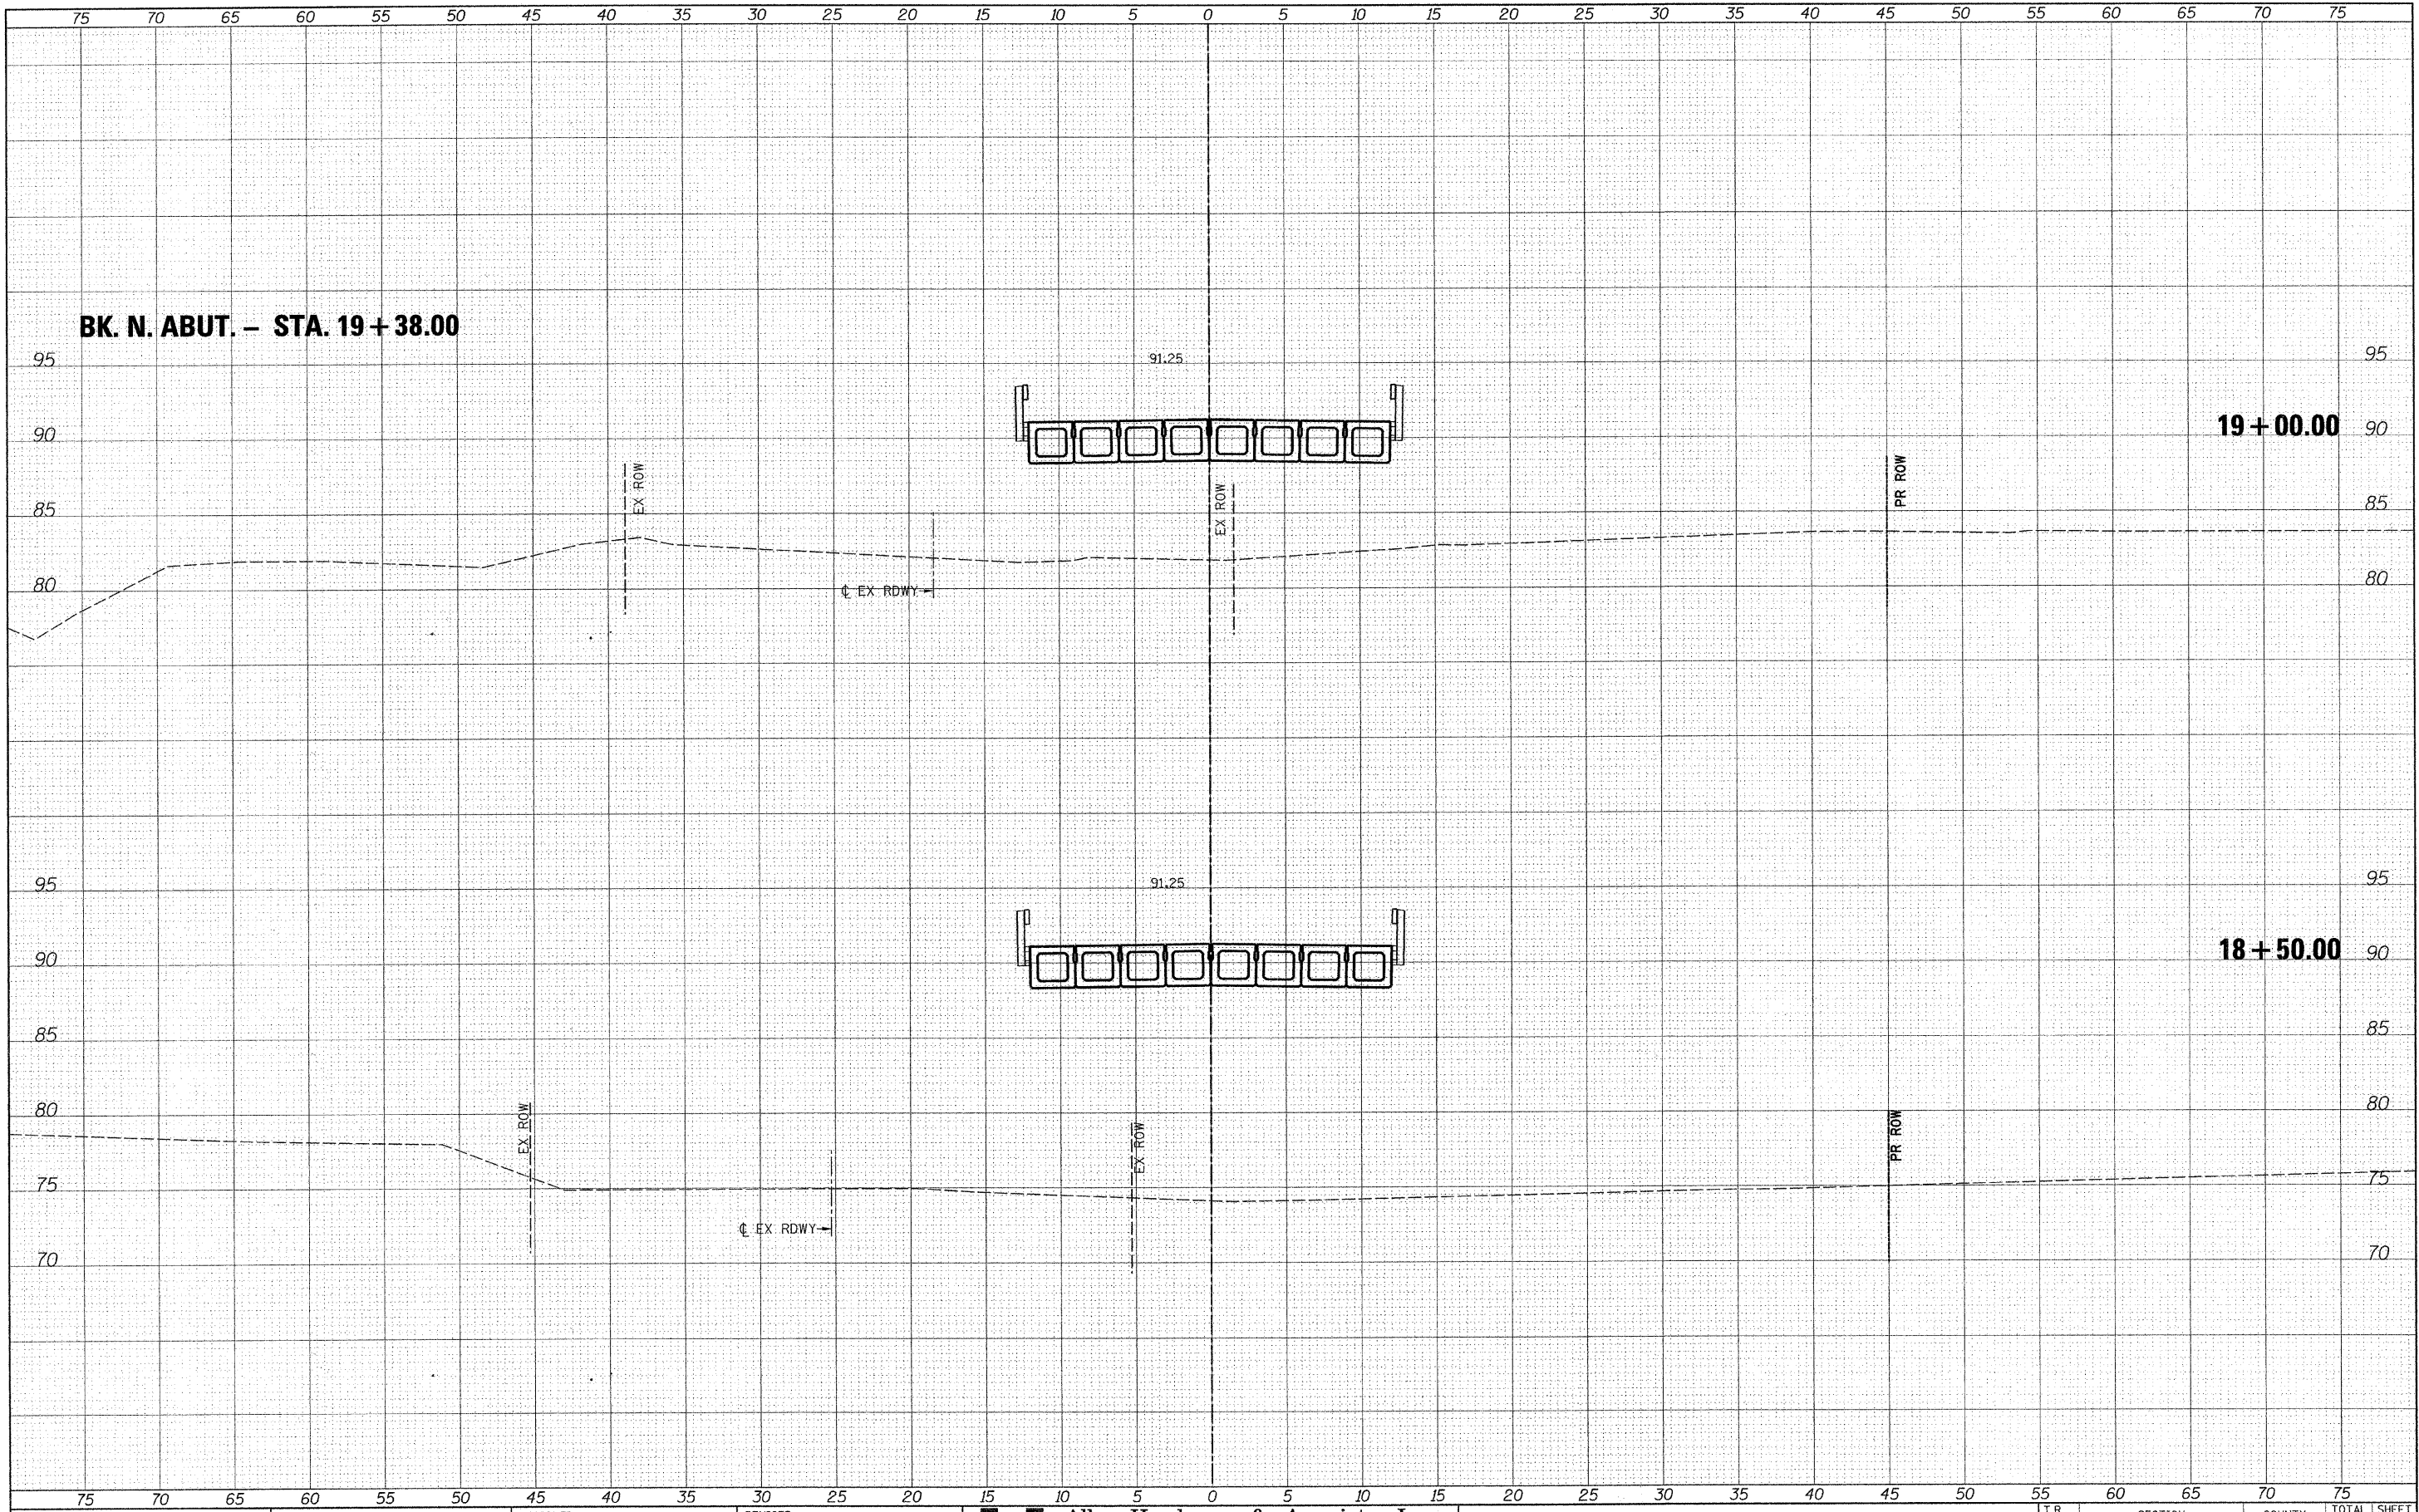

BK. N. ABUT. - STA. 19+38.00

19+00.00

18+50.00

FILE NAME =	USER NAME = #USERS#	DESIGNED -	REVISED -	 Allen Henderson & Associates, Inc. Civil and Structural Engineers Springfield, IL 62703 Phone: (217)544-8033 IL Design Firm No. 184-001907	CROSS SECTIONS (T.R. 272)		T.R. RTE.	SECTION	COUNTY	TOTAL SHEETS	SHEET NO.
#FILE#		DRAWN -	REVISED -		SCALE: 1" = 5'	SHEET NO. 17 OF 27 SHEETS	272	10-03114-00-BR	SHELBY	27	20
		CHECKED -	REVISED -		STA. 18+50.00	TO STA. 19+00.00	CONTRACT NO. 95688				
		DATE -	REVISED -		FED. ROAD DIST. NO. ILLINOIS FED. AID PROJECT						