
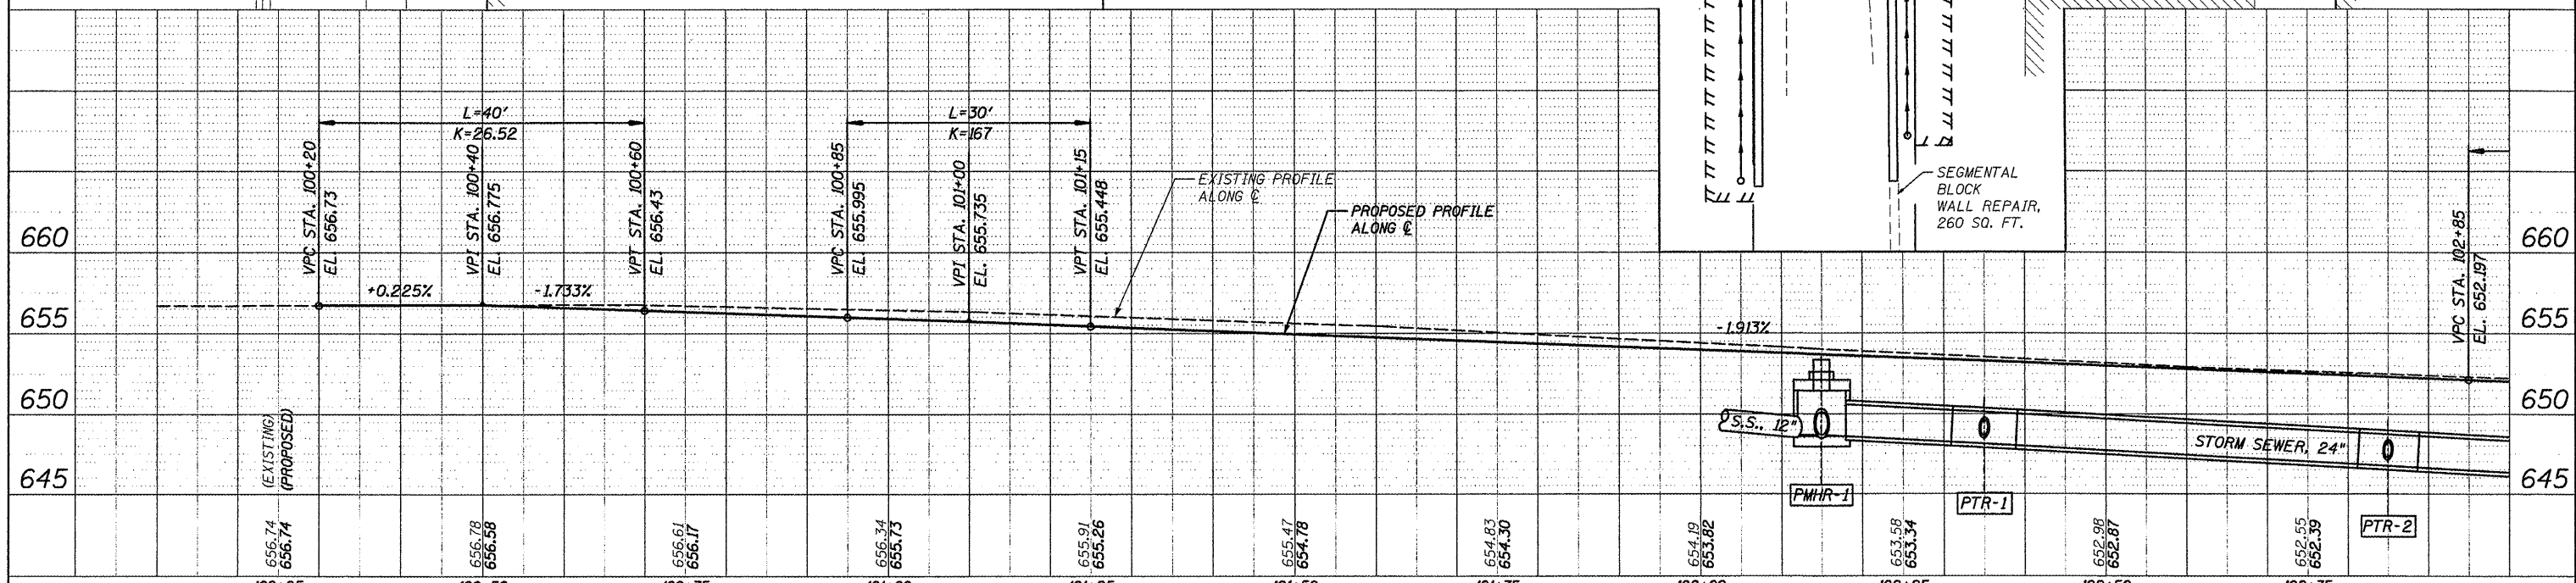


DATE	
BY	
PROJECT	
PROPOSED	
NOTED	
ALIGNED	
CHECKED	
NO.	
PLAN	
NO.	
DATE	
BY	
PROJECT	
PROPOSED	
NOTED	
ALIGNED	
CHECKED	
NO.	

DATE	
BY	
PROJECT	
PROPOSED	
NOTED	
ALIGNED	
CHECKED	
NO.	
PROFILE	
NO.	
DATE	
BY	
PROJECT	
PROPOSED	
NOTED	
ALIGNED	
CHECKED	
NO.	

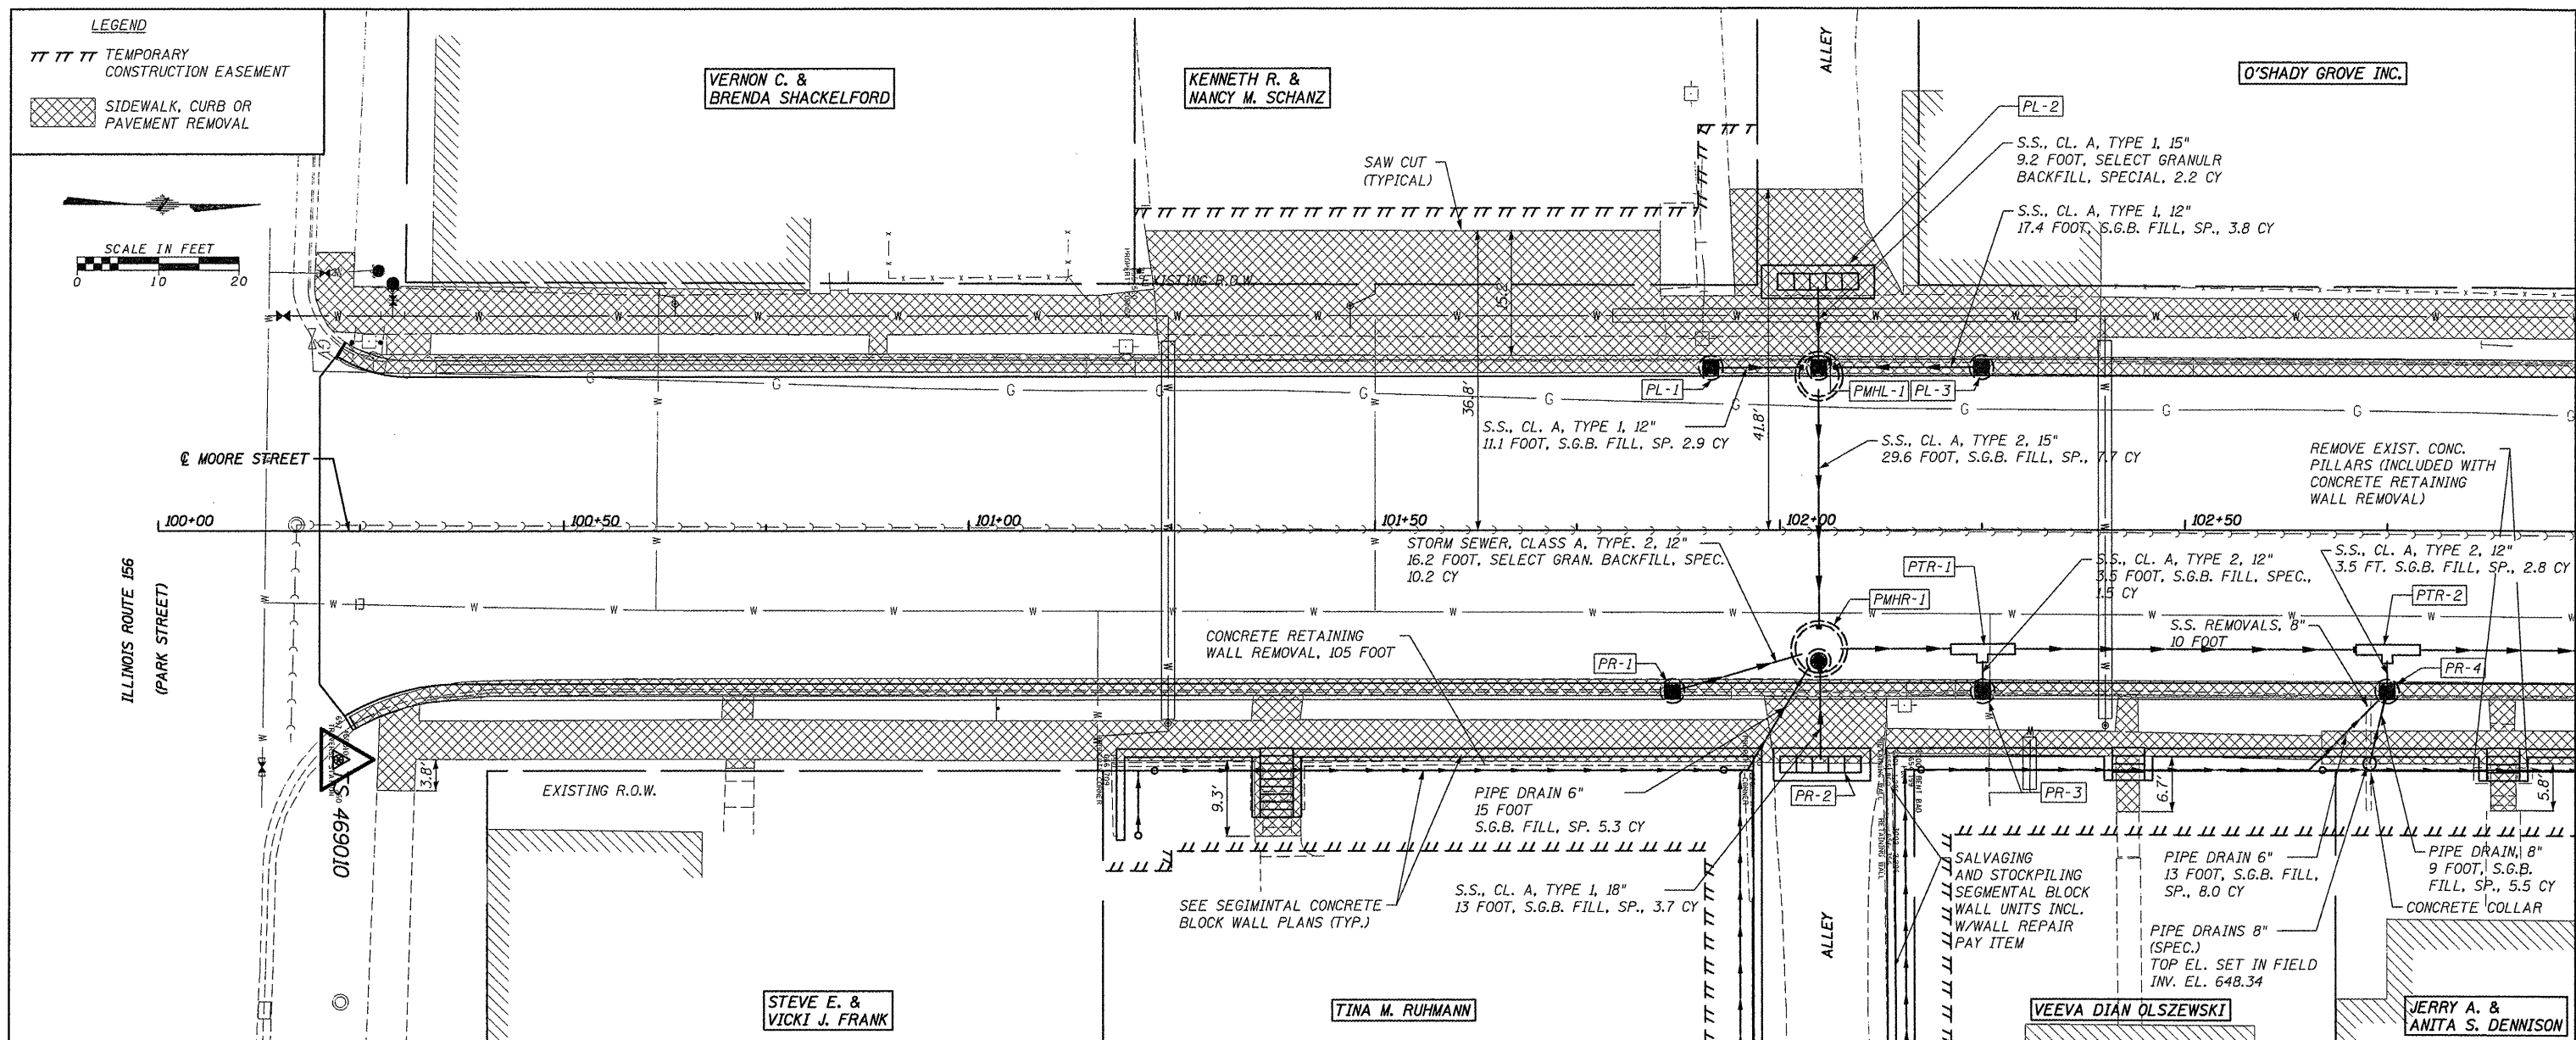

FILE NAME = 6185-ss1.dgn	USER NAME = USERDESCR.	DESIGNED - HMG: CRW & EDW	REVISED -	STATE OF ILLINOIS DEPARTMENT OF TRANSPORTATION STA. 100+00 - STA. 102+95, F.A.U. 9315 (MOORE ST.) REMOVALS & STORM SEWER	F.A. RTE. 9315	SECTION 06-00032-03-PV	COUNTY MONROE	TOTAL SHEETS 93	SHEET NO. 31	
PLT SCALE = 1/8" = 1'	CHECKED - HMG: CRW	DATE 3/28/2012	REVISED -		SCALE:	FED. ROAD DIST. NO.	ILLINOIS FED. AID PROJECT	CONTRACT NO. 97488		
PLT DATE = 3/28/2012	DATE	REVISED -	REVISED -		SHEET NO. OF SHEETS					
					STA. TO STA.					

HMG ENGINEERS, INC., 1075 LAKE ROAD, PO BOX 70, CARLYLE, IL 62231 PHONE (618) 594-3711 WWW.HMGENGINEERS.COM