
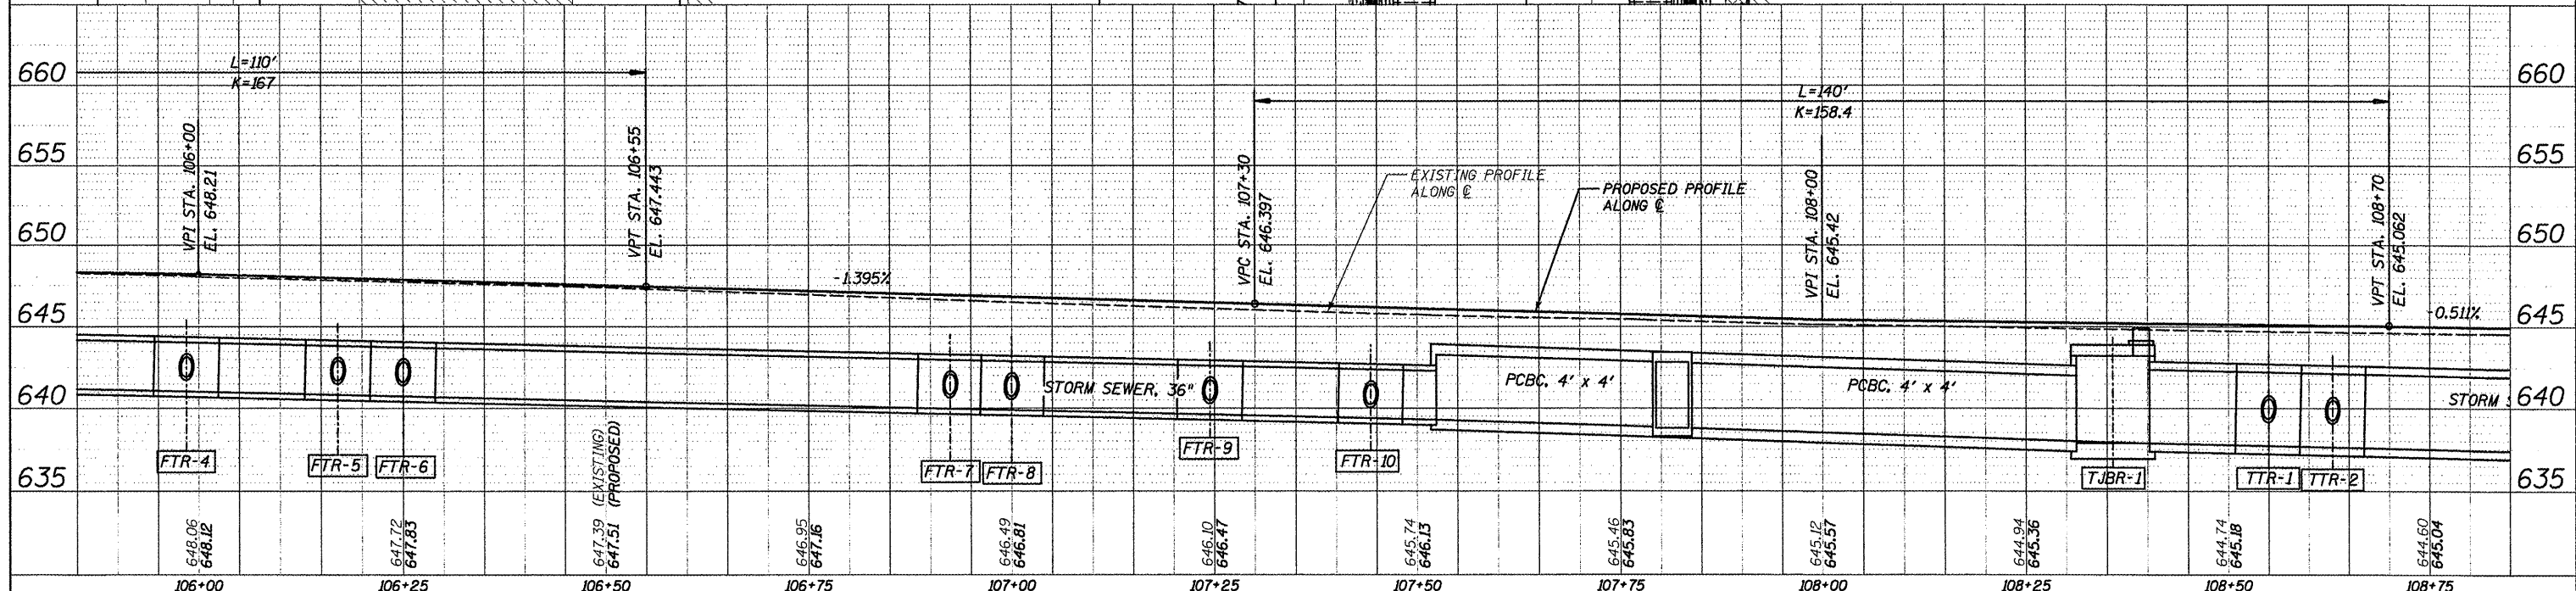


DATE	
BY	
PROJECT NO.	
PROPOSED	
PROFILES	
ALIGNMENT	
CHECKED	
DATE	
NOTE BOOK	
NO.	
FILE NAME	

DATE	
BY	
PROJECT NO.	
PROPOSED	
PROFILES	
ALIGNMENT	
CHECKED	
DATE	
NOTE BOOK	
NO.	
FILE NAME	

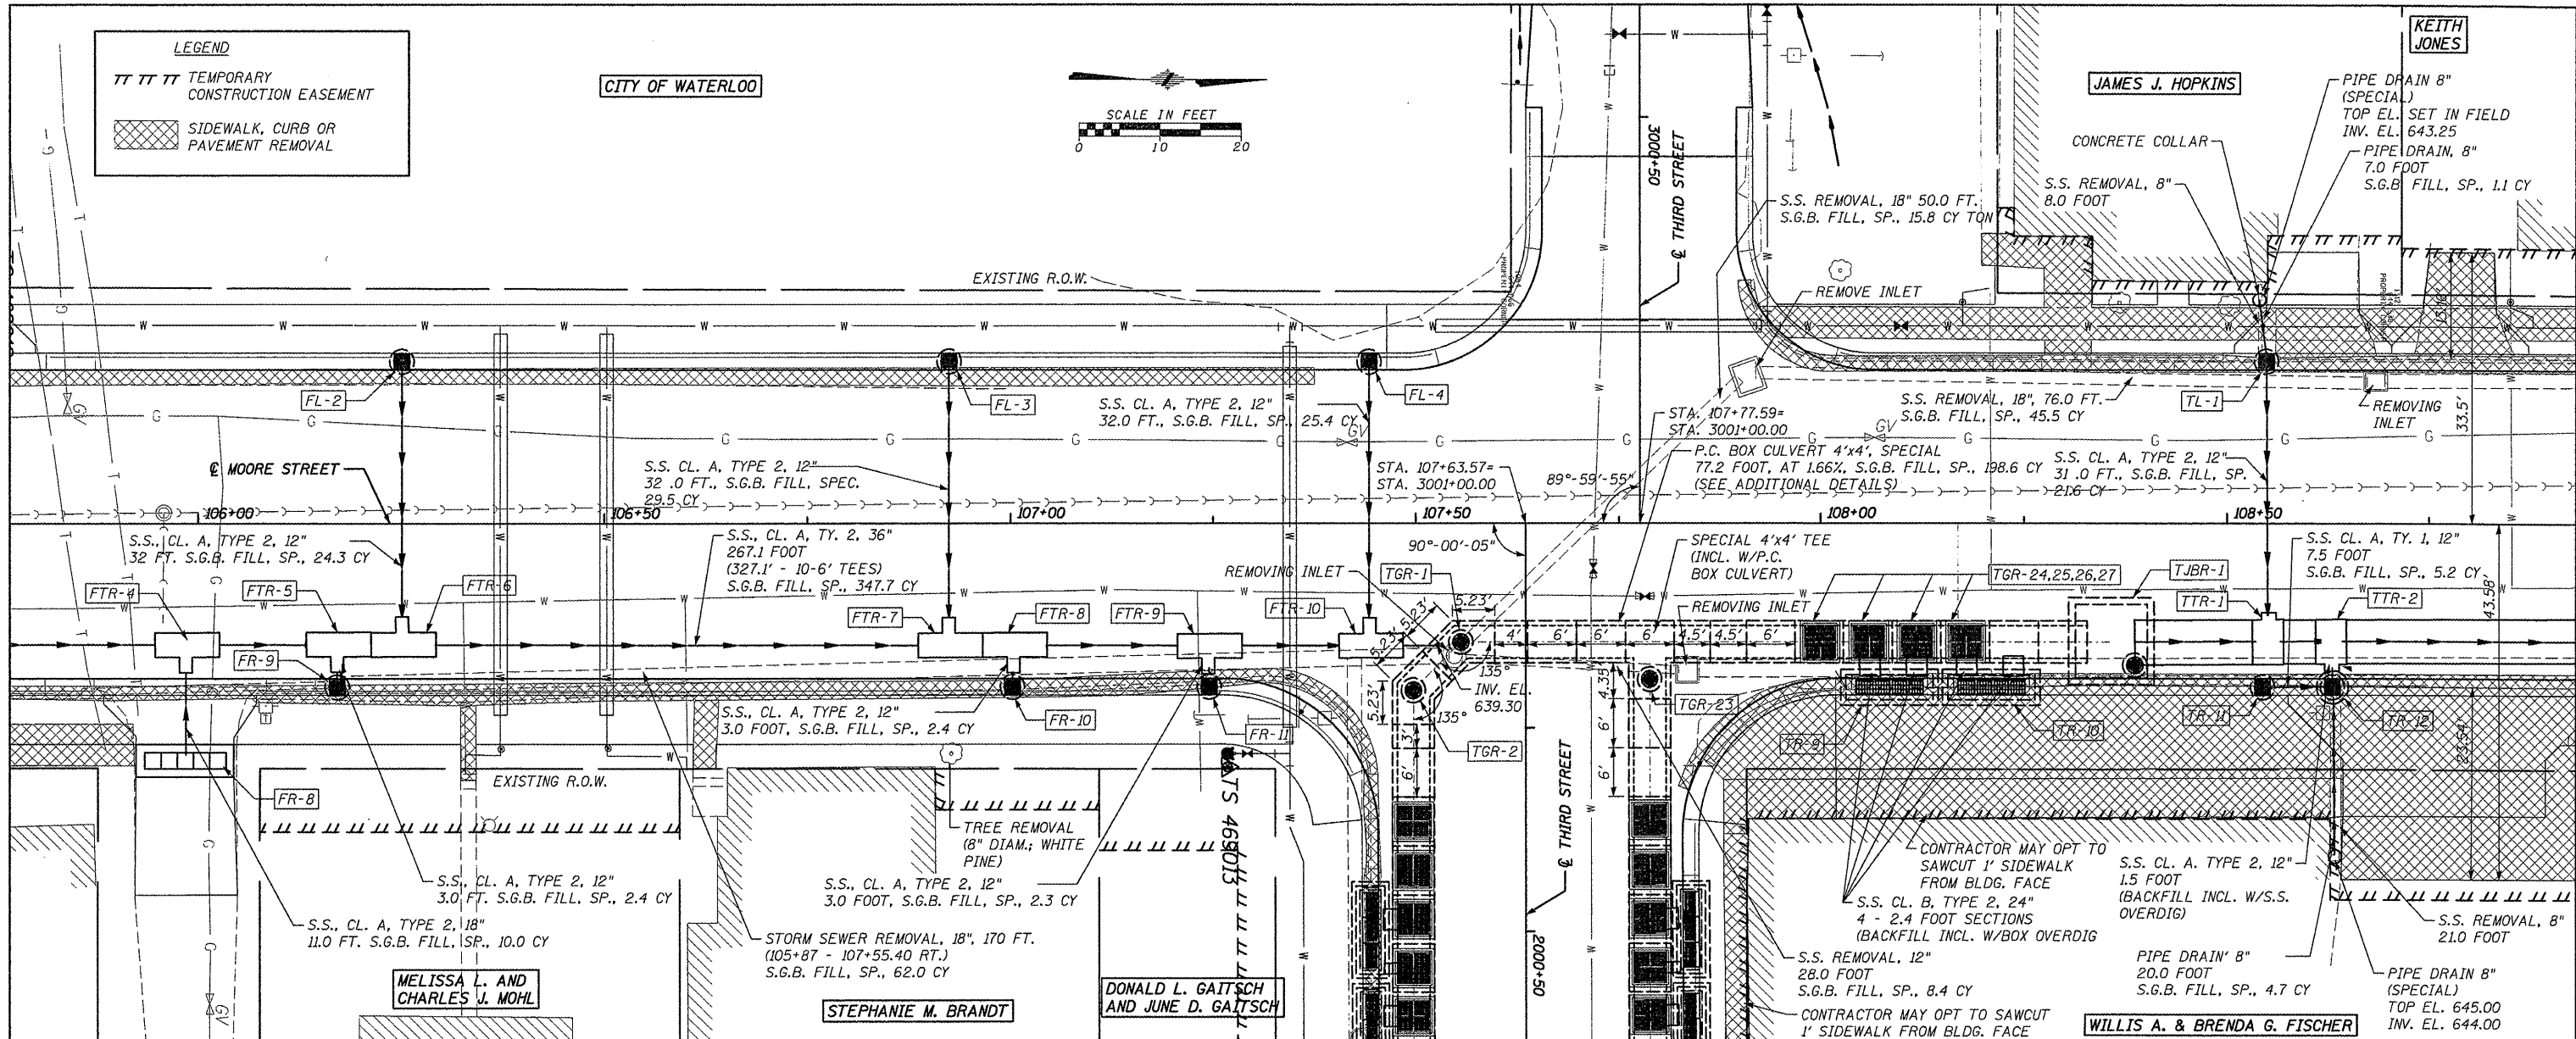

FILE NAME = 6185-ss3.dgn	USER NAME = USERDESCR	DESIGNED - HMG: CRW & EDW	REVISED -	STATE OF ILLINOIS DEPARTMENT OF TRANSPORTATION STA. 105+80 - STA. 108+85, F.A.U. 9315 (MOORE ST.) REMOVALS & STORM SEWER	F.A. RTE. 9315	SECTION 06-00032-03-PV	COUNTY MONROE	TOTAL SHEETS 93	SHEET NO. 33	
PLT SCALE = 1/8" = 1'-0"	CHECKED - HMG: CRW	DATE 3/22/2012	REVISED -		SCALE: SHEET NO. OF SHEETS STA. TO STA.	FED. ROAD DIST. NO.	ILLINOIS FED. AID PROJECT	CONTRACT NO. 97488		

HMG ENGINEERS, INC., 1075 LAKE ROAD, PO BOX 70, CARLYLE, IL 62231 PHONE (618) 594-3711 WWW.HMGENGINEERS.COM