

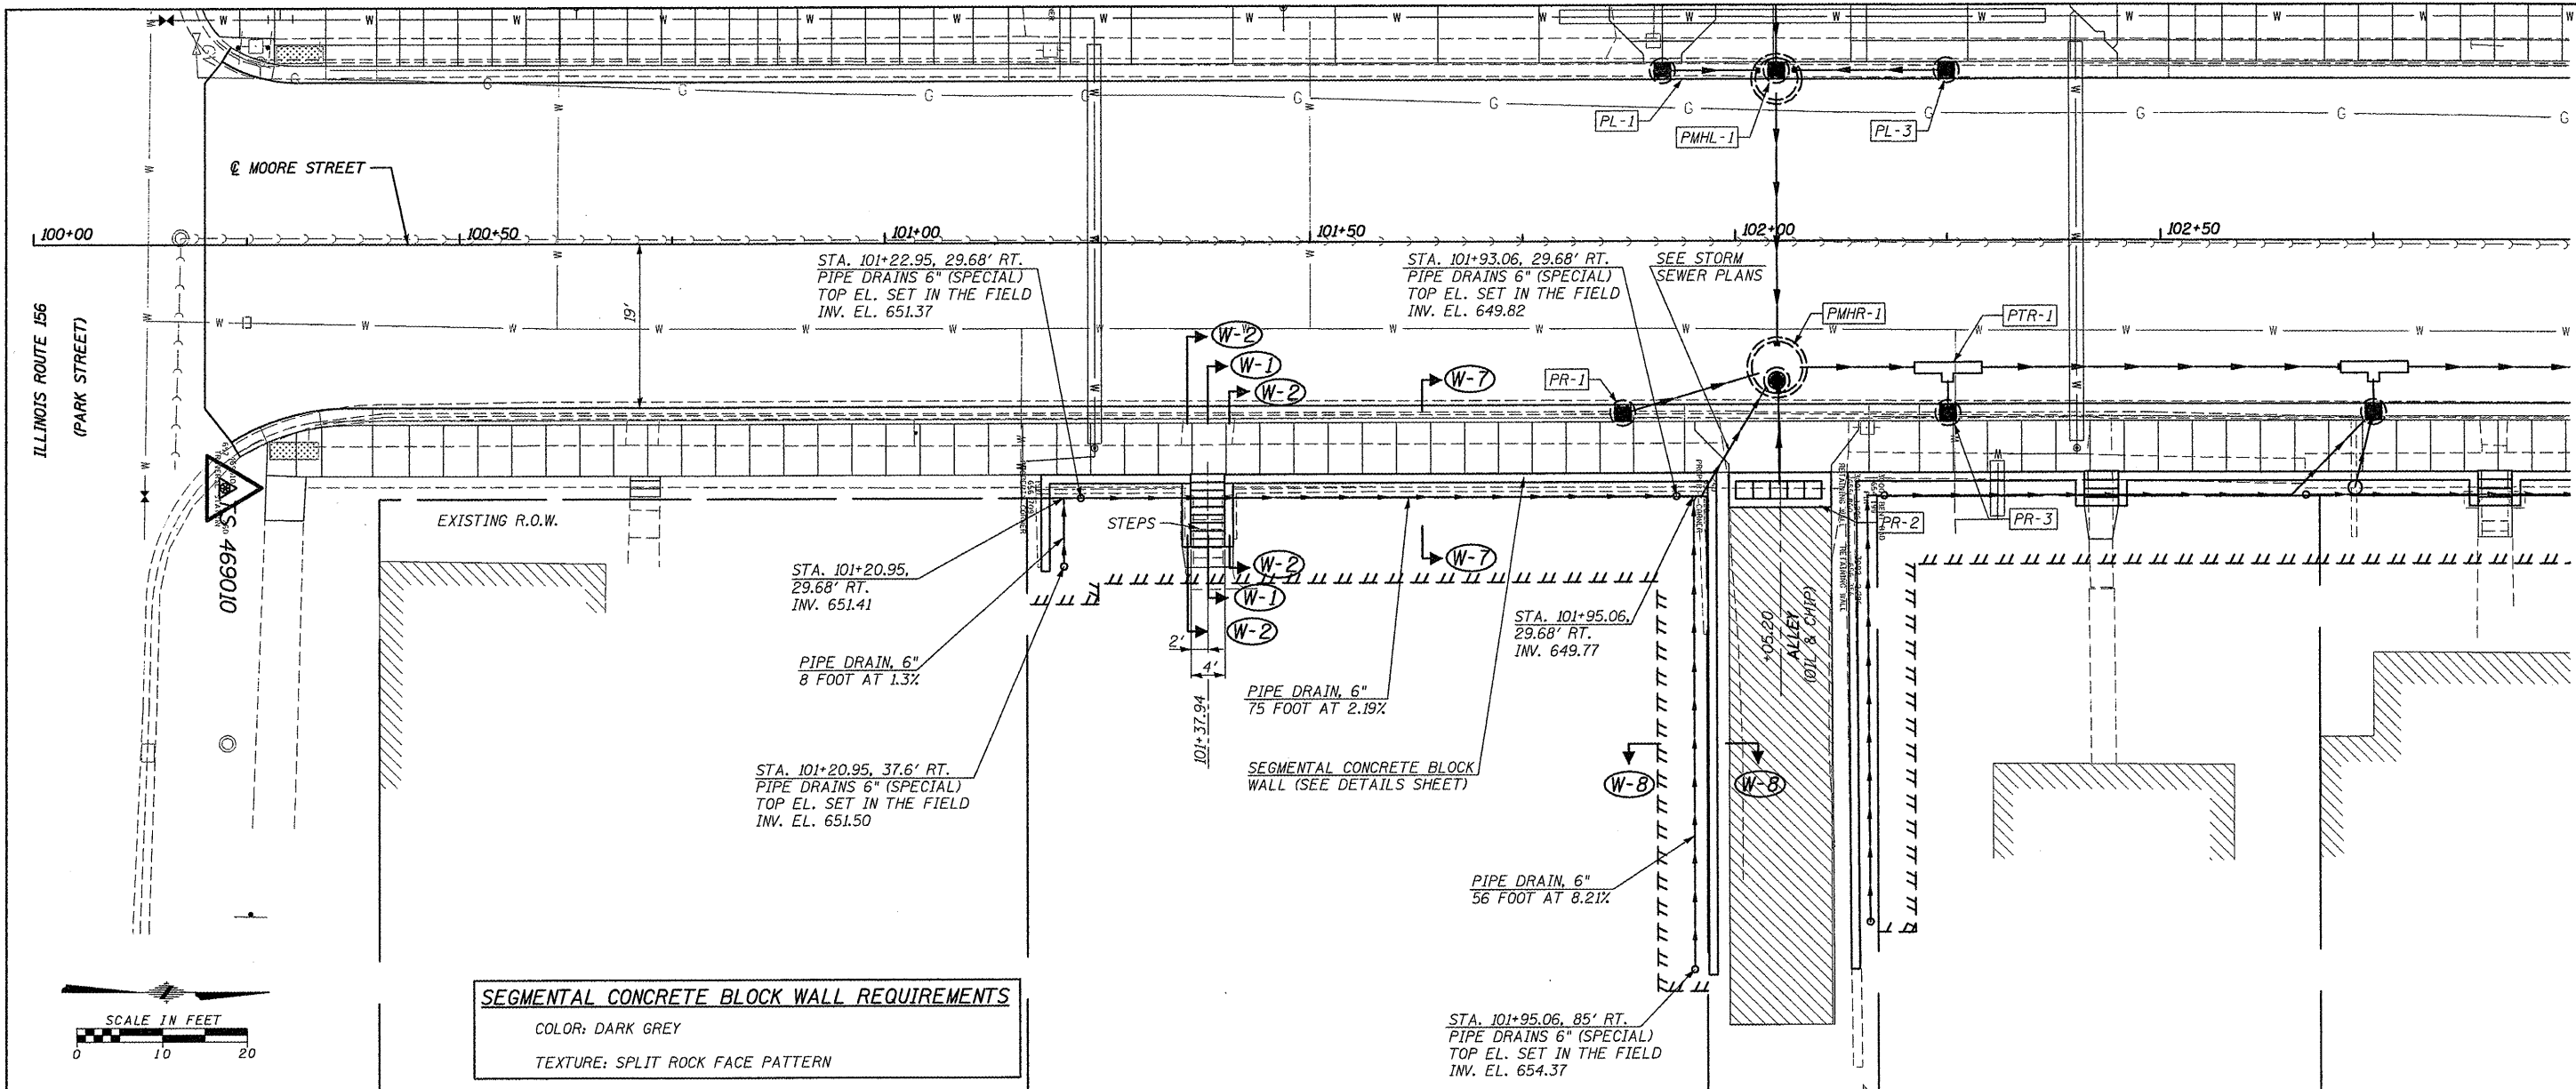
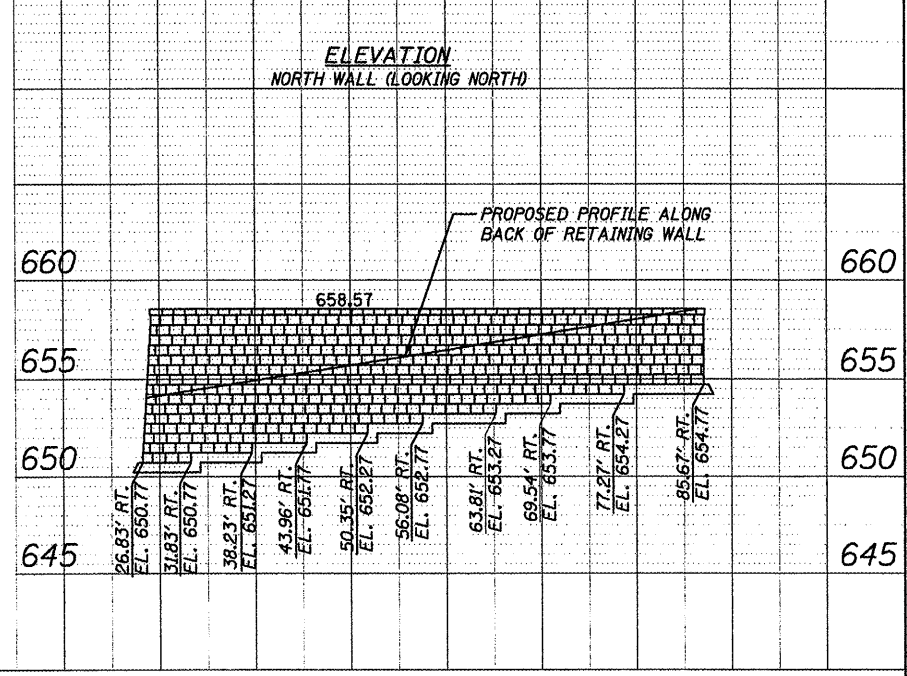


DATE	
BY	
PLAN	
NO. 1	
NO. 2	
DATE	
BY	
PROFILE	
NO. 1	
NO. 2	
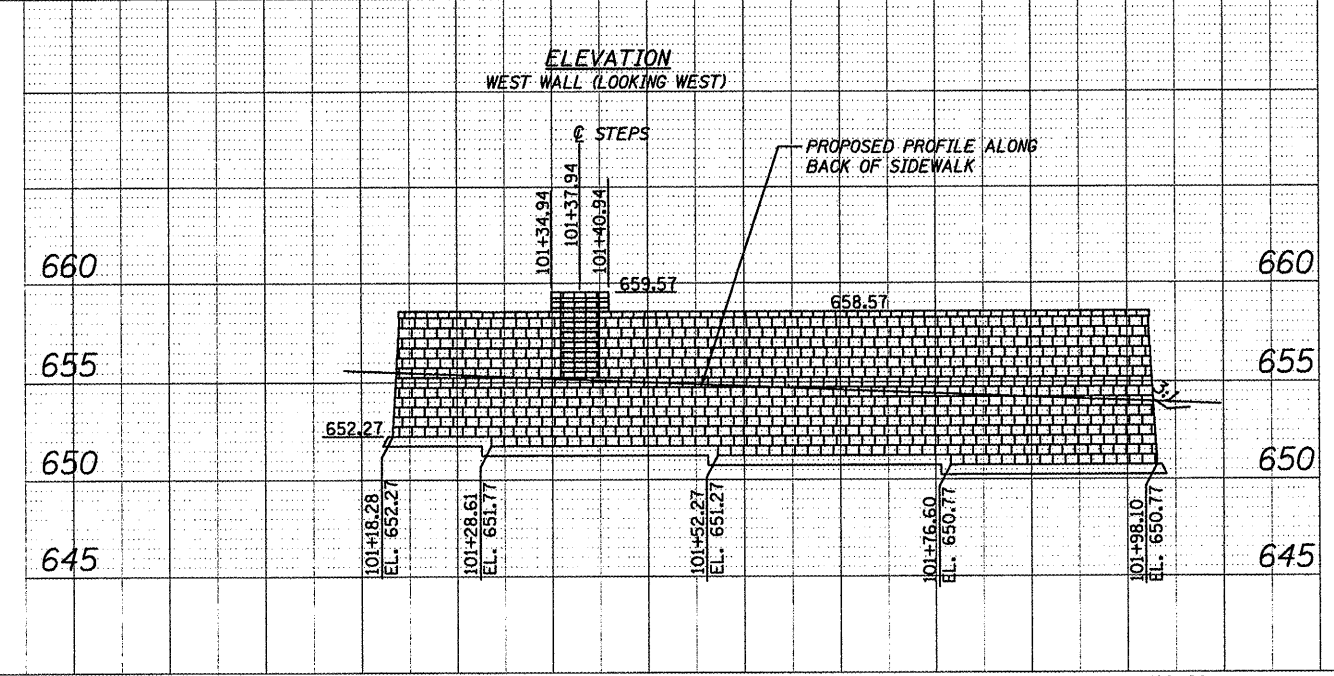

**SEGMENTAL CONCRETE BLOCK WALL REQUIREMENTS**  
 COLOR: DARK GREY  
 TEXTURE: SPLIT ROCK FACE PATTERN

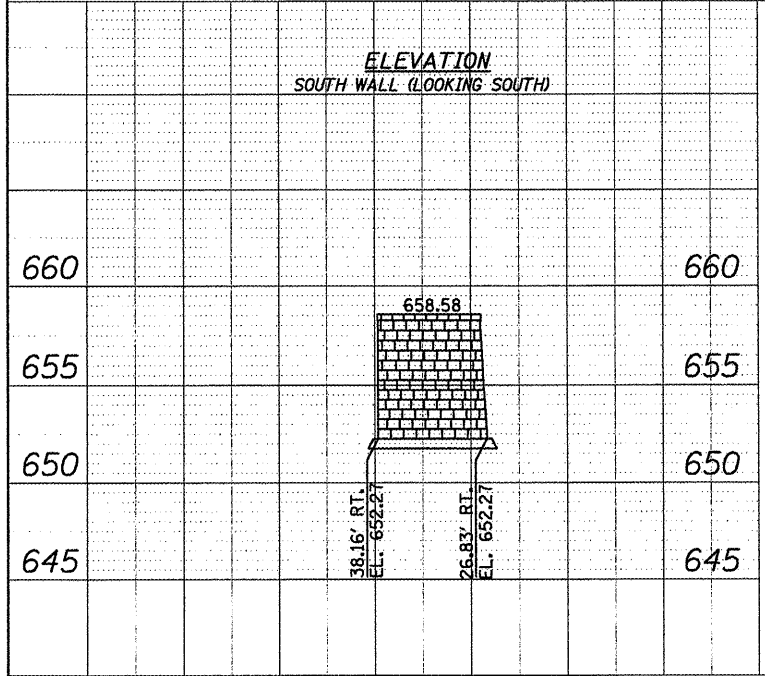

FILE NAME = 6185-ppwall-rt-southof4th-pp1.dgn	USER NAME = JUSERDESCR	DESIGNED - HMG: CRW & EDW	REVISED -	<b>STATE OF ILLINOIS</b> <b>DEPARTMENT OF TRANSPORTATION</b>	<b>SEGMENTAL CONCRETE BLOCK WALL, NO. 1</b> <b>STA. 101+18.90 - STA. 101+97.33</b>	F.A. RTE. 9315	SECTION 06-00032-03-PV	COUNTY MONROE	TOTAL SHEETS 93	SHEET NO. 51
DATE = 3/21/2012	DATE =	CHECKED - HMG: CRW	REVISED -			SCALE: SHEET NO. OF SHEETS STA. TO STA.	FED. ROAD DIST. NO. ILLINOIS FED. AID PROJECT	CONTRACT NO. 97488		
DATE =	DATE =	DRAWN - HMG: CRW, EDW, & KOJ	REVISED -							
DATE =	DATE =	CHECKED - HMG: CRW	REVISED -							

HMG ENGINEERS, INC., 1075 LAKE ROAD, PO BOX 70, CARLYLE, IL 62231 PHONE (618) 594-3711 WWW.HMGENGINEERS.COM