


DATE	
BY	
SURVEYED	
TEMPERATURE	
NOTE BOOK	
AREAS CHECKED	

DATE	
BY	
SURVEYED	
TEMPERATURE	
NOTE BOOK	
AREAS CHECKED	

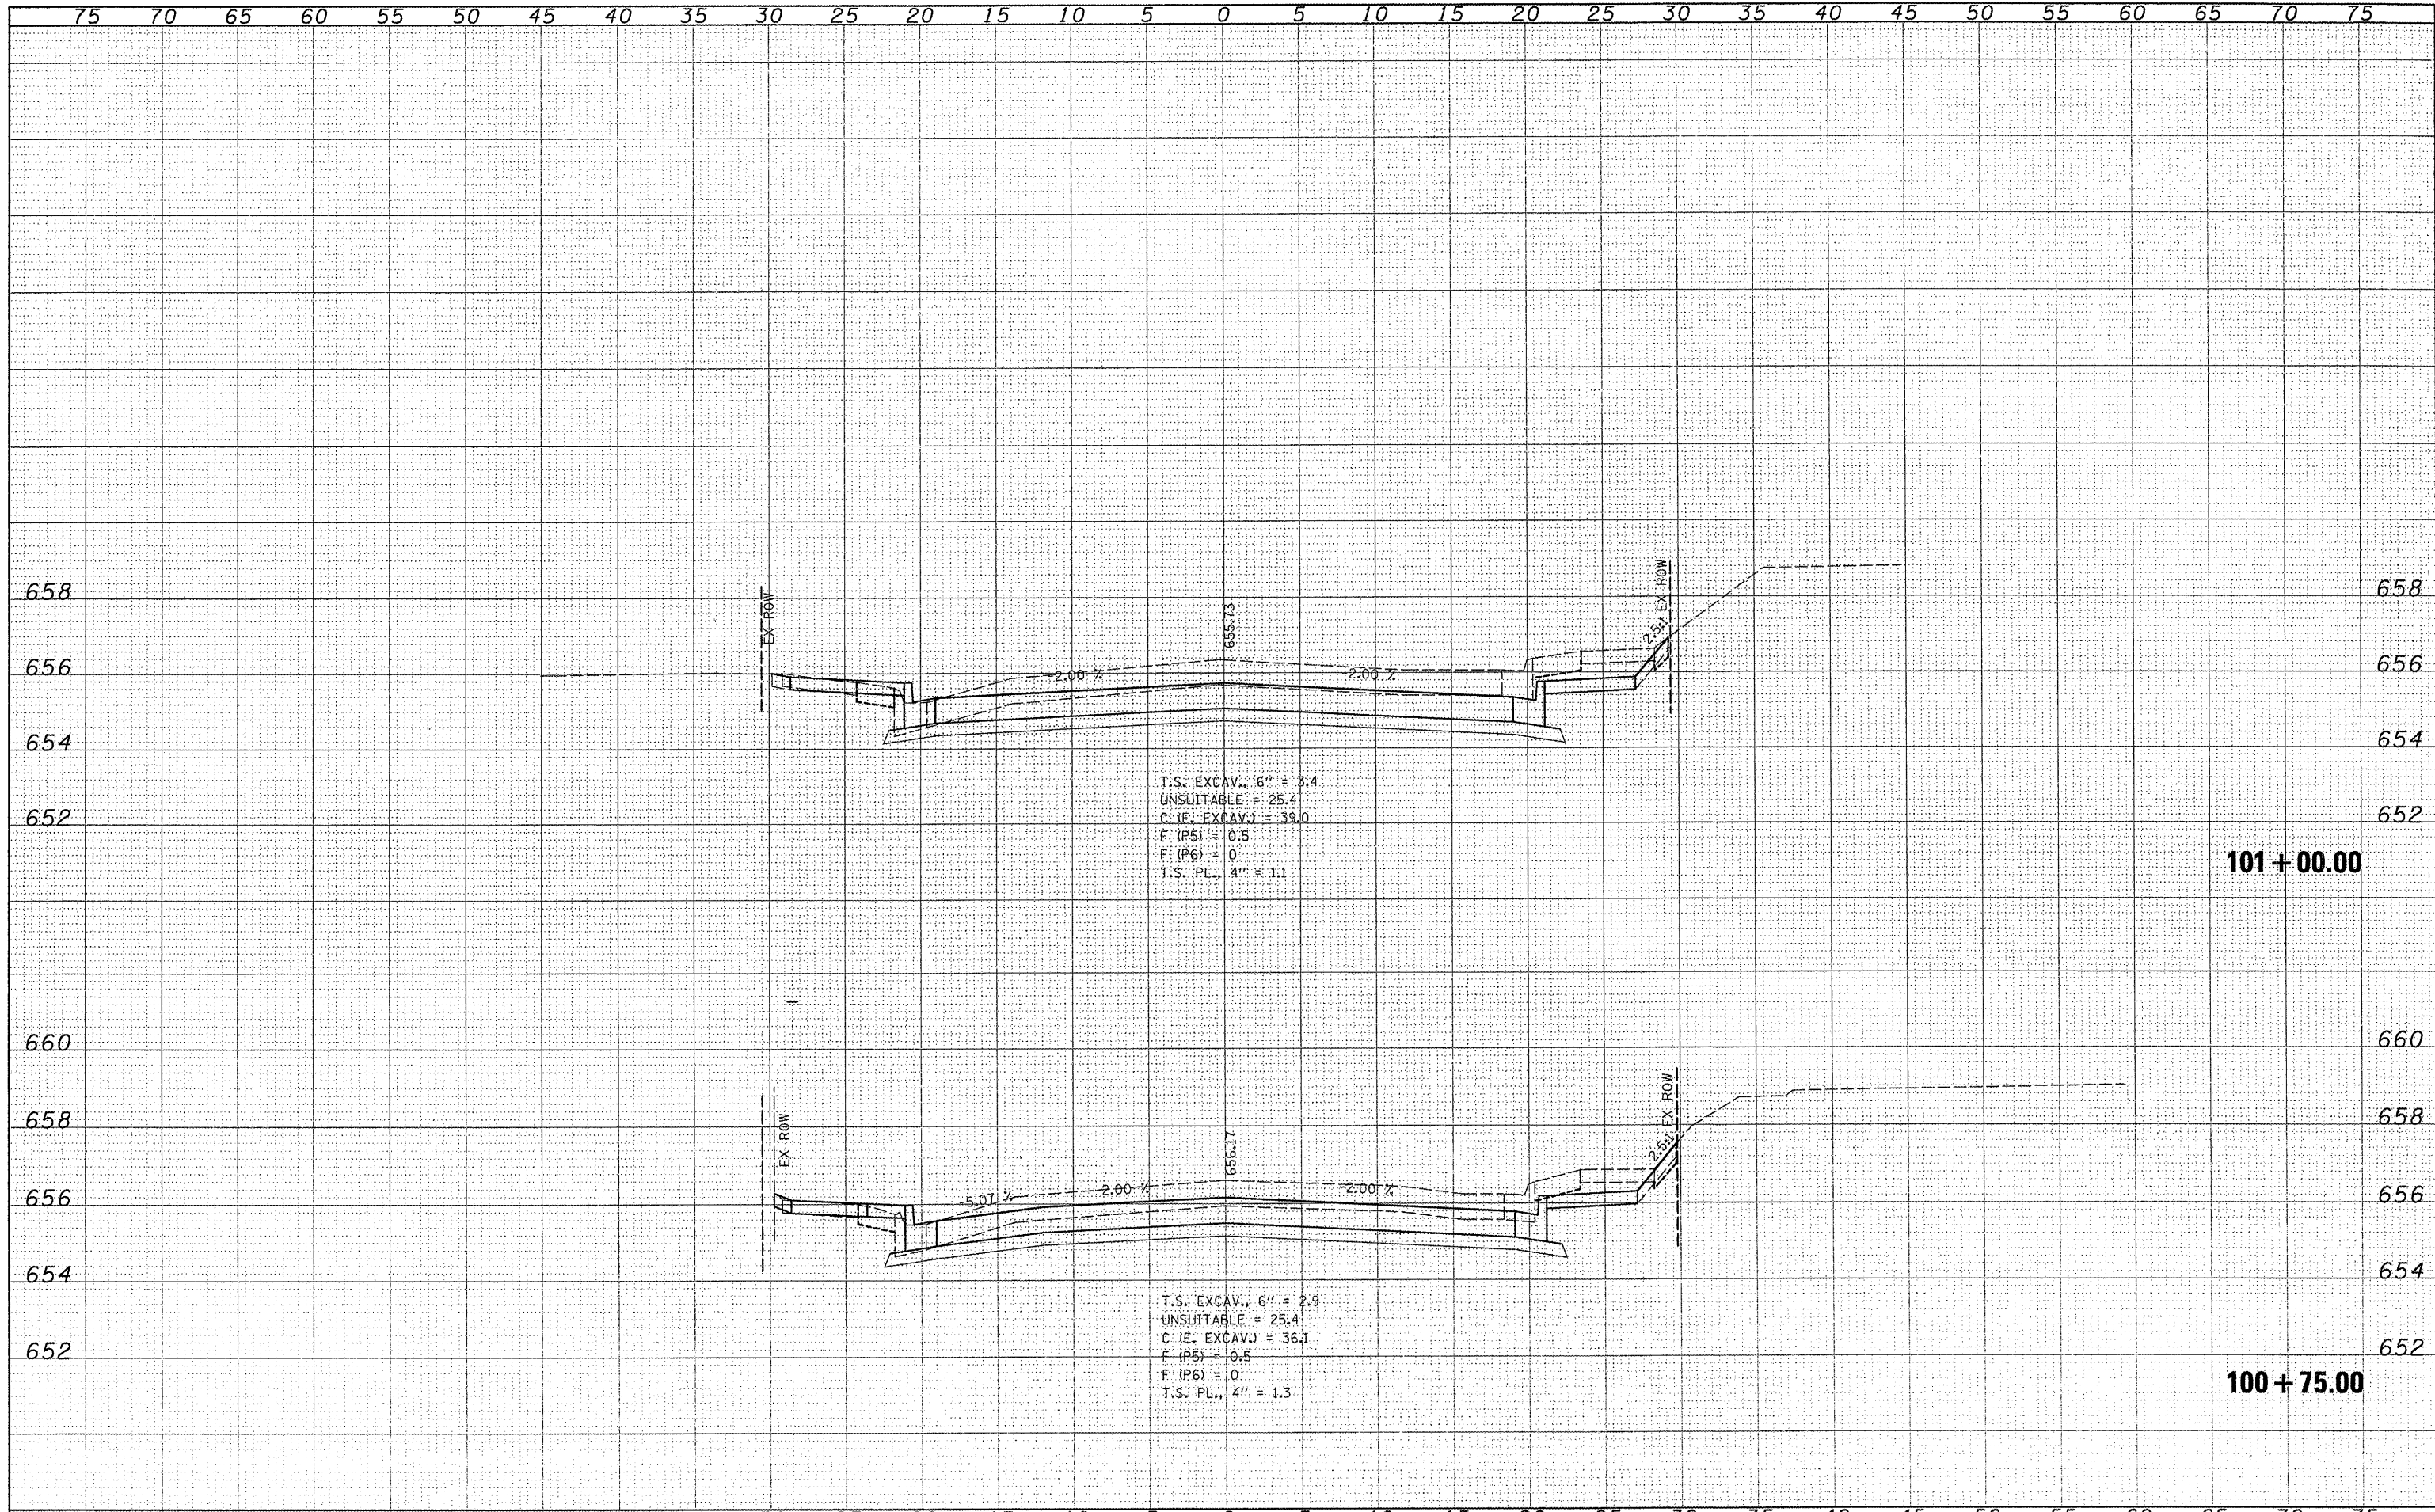

FILE NAME =	USER NAME = USERDESCR.	DESIGNED -	REVISED -	<b>STATE OF ILLINOIS DEPARTMENT OF TRANSPORTATION</b>	<b>F.A.U. 9315 (MOORE STREET)</b>	F.A.U. RTE.	SECTION	COUNTY	TOTAL SHEETS	SHEET NO.	
H:\6185Water\asMooreS\Phase1\CADD-ROADWAY\B185-10228-1102.F.dgn		DRAWN -	REVISED -			9315	06-00032-03-PV	MONROE	93	56	
PLOT SCALE = 8.2222' / 1"		CHECKED -	REVISED -			CONTRACT NO. 97488					
PLOT DATE = 3/2/2012		DATE -	REVISED -			FED. ROAD DIST. NO. ILLINOIS FED. AID PROJECT					